


2007 ROLL - POR TRACT 8998 MB 490-20 (THE CORNERS CONDOMINIUMS)
CONDO PLAN 2006-0215791 7/7/06

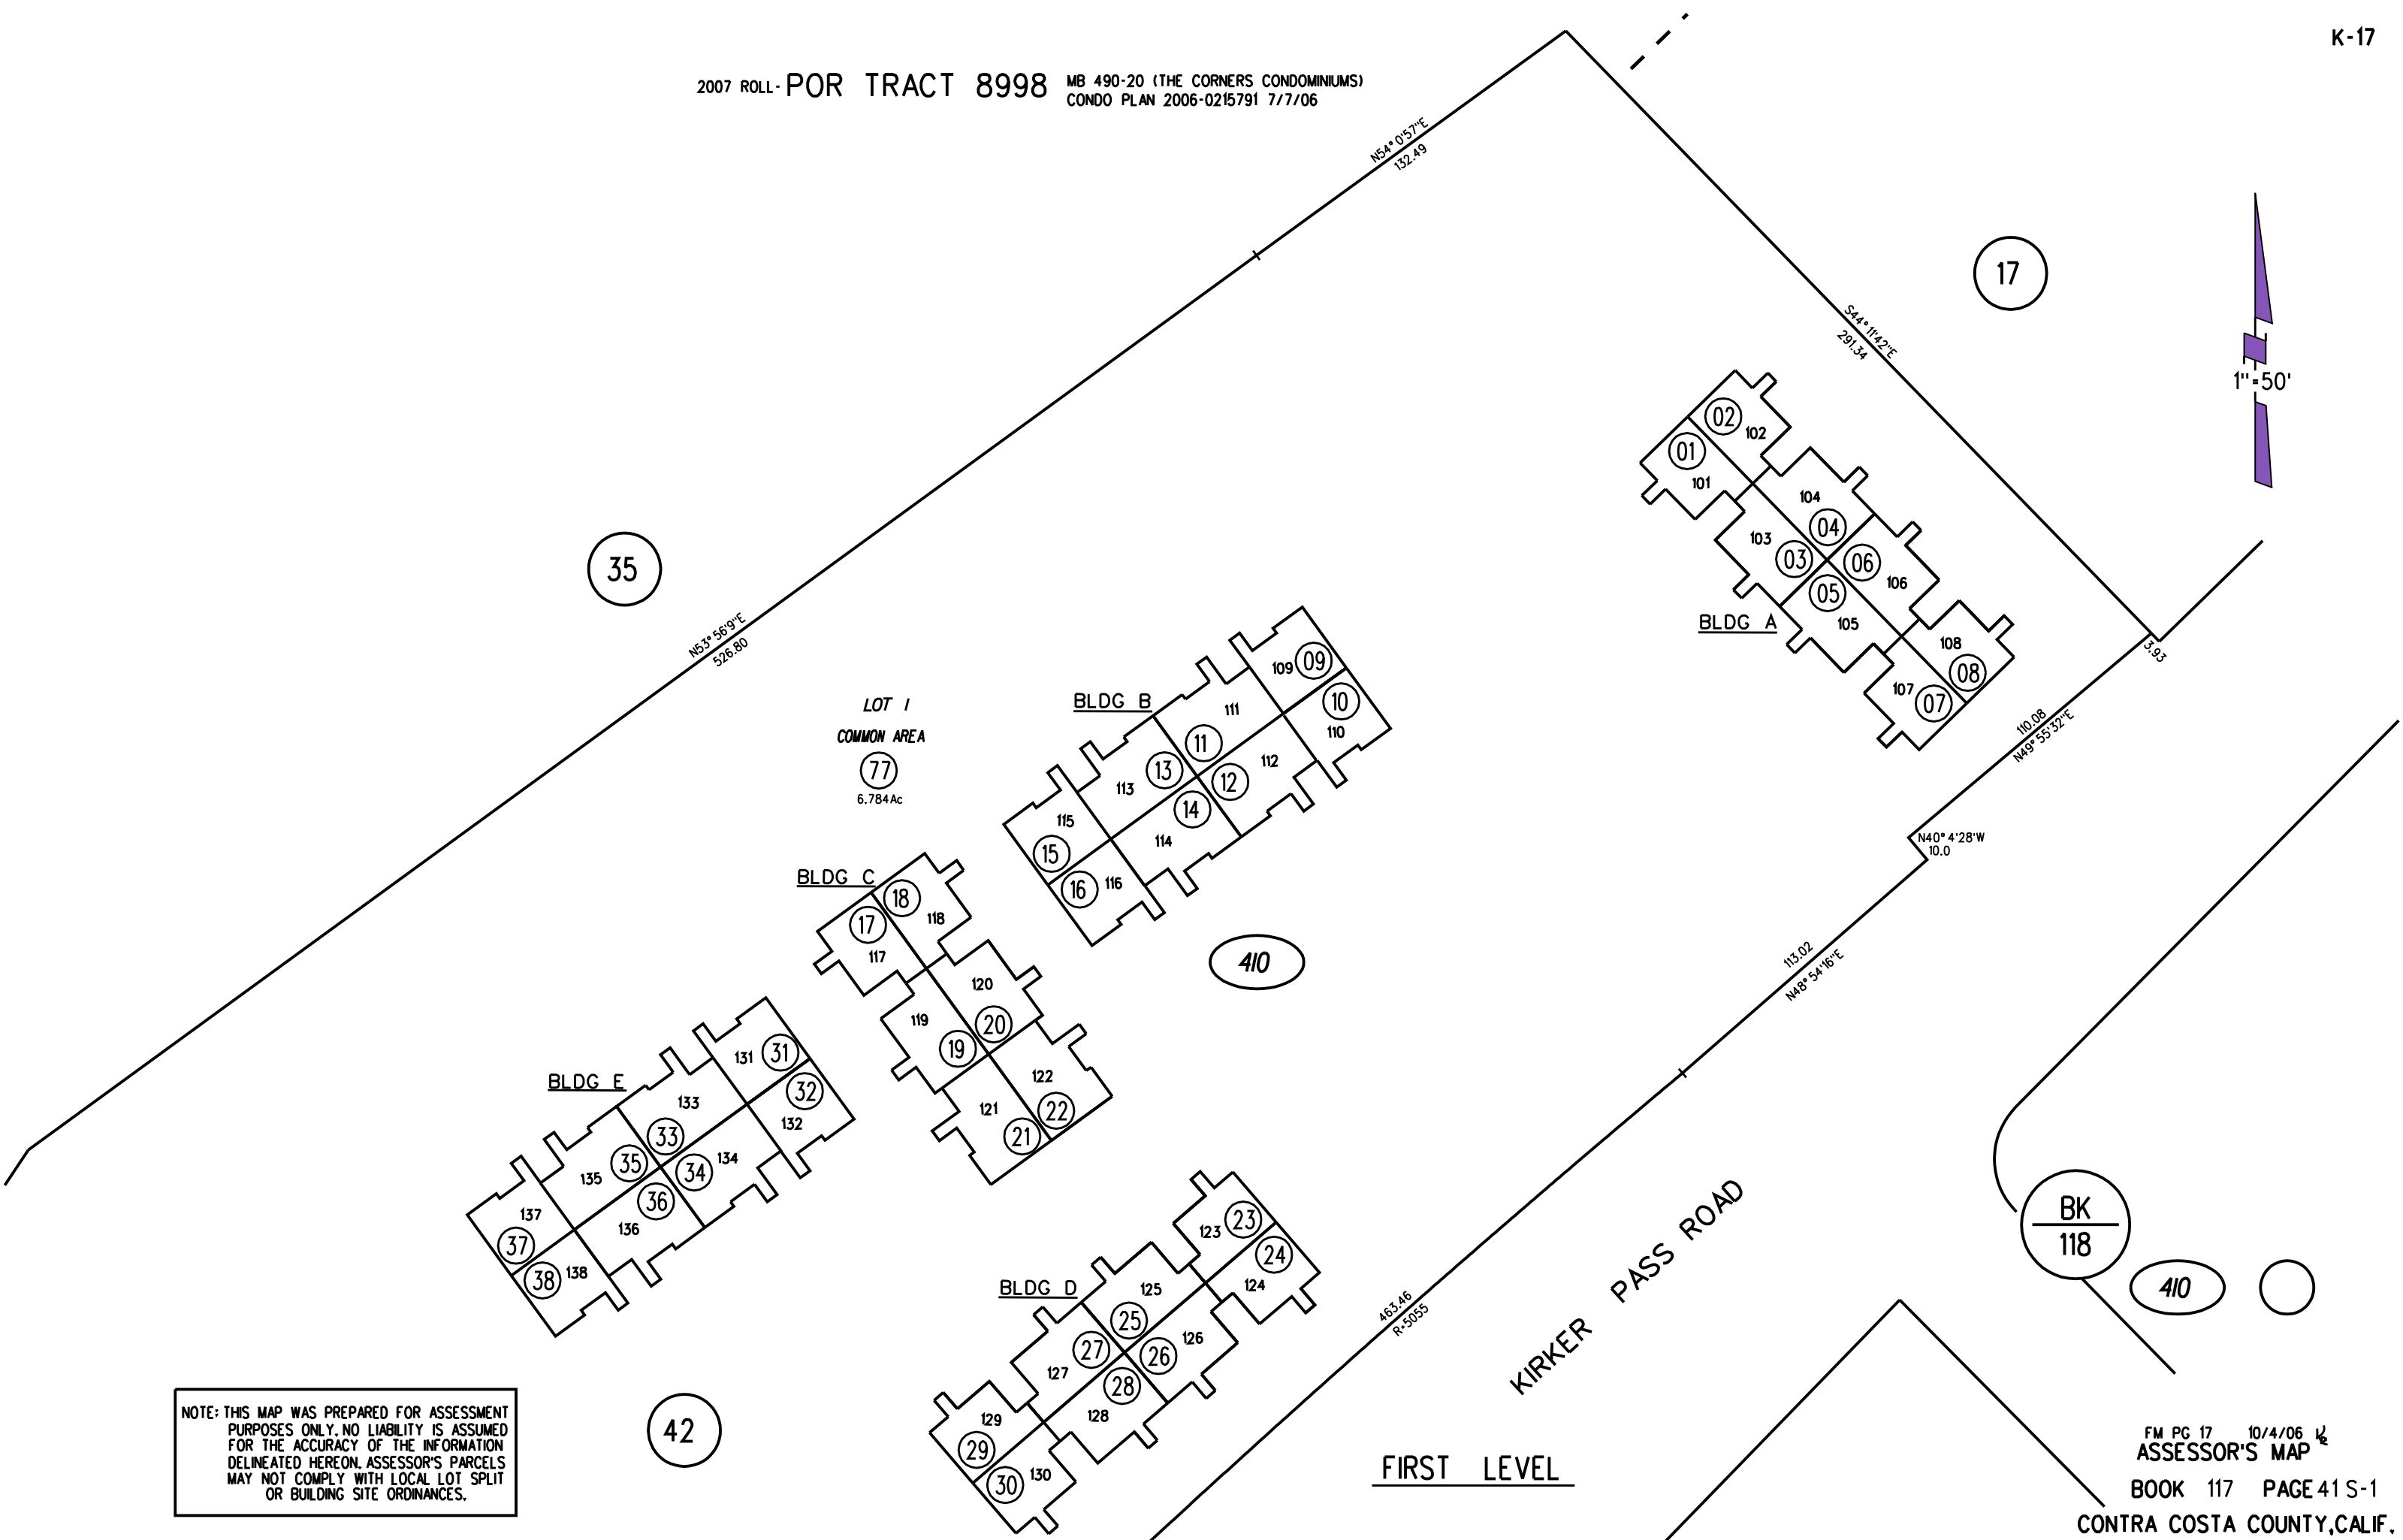

35

17

LOT 1
COMMON AREA
77
6.784 Ac

BLDG B

BLDG A

BLDG C

BLDG E

BLDG D

410

BK
118

410

42

FIRST LEVEL

NOTE: THIS MAP WAS PREPARED FOR ASSESSMENT PURPOSES ONLY. NO LIABILITY IS ASSUMED FOR THE ACCURACY OF THE INFORMATION DELINEATED HEREON. ASSESSOR'S PARCELS MAY NOT COMPLY WITH LOCAL LOT SPLIT OR BUILDING SITE ORDINANCES.

FM PG 17 10/4/06 1/2
ASSESSOR'S MAP
BOOK 117 PAGE 41S-1
CONTRA COSTA COUNTY, CALIF.