
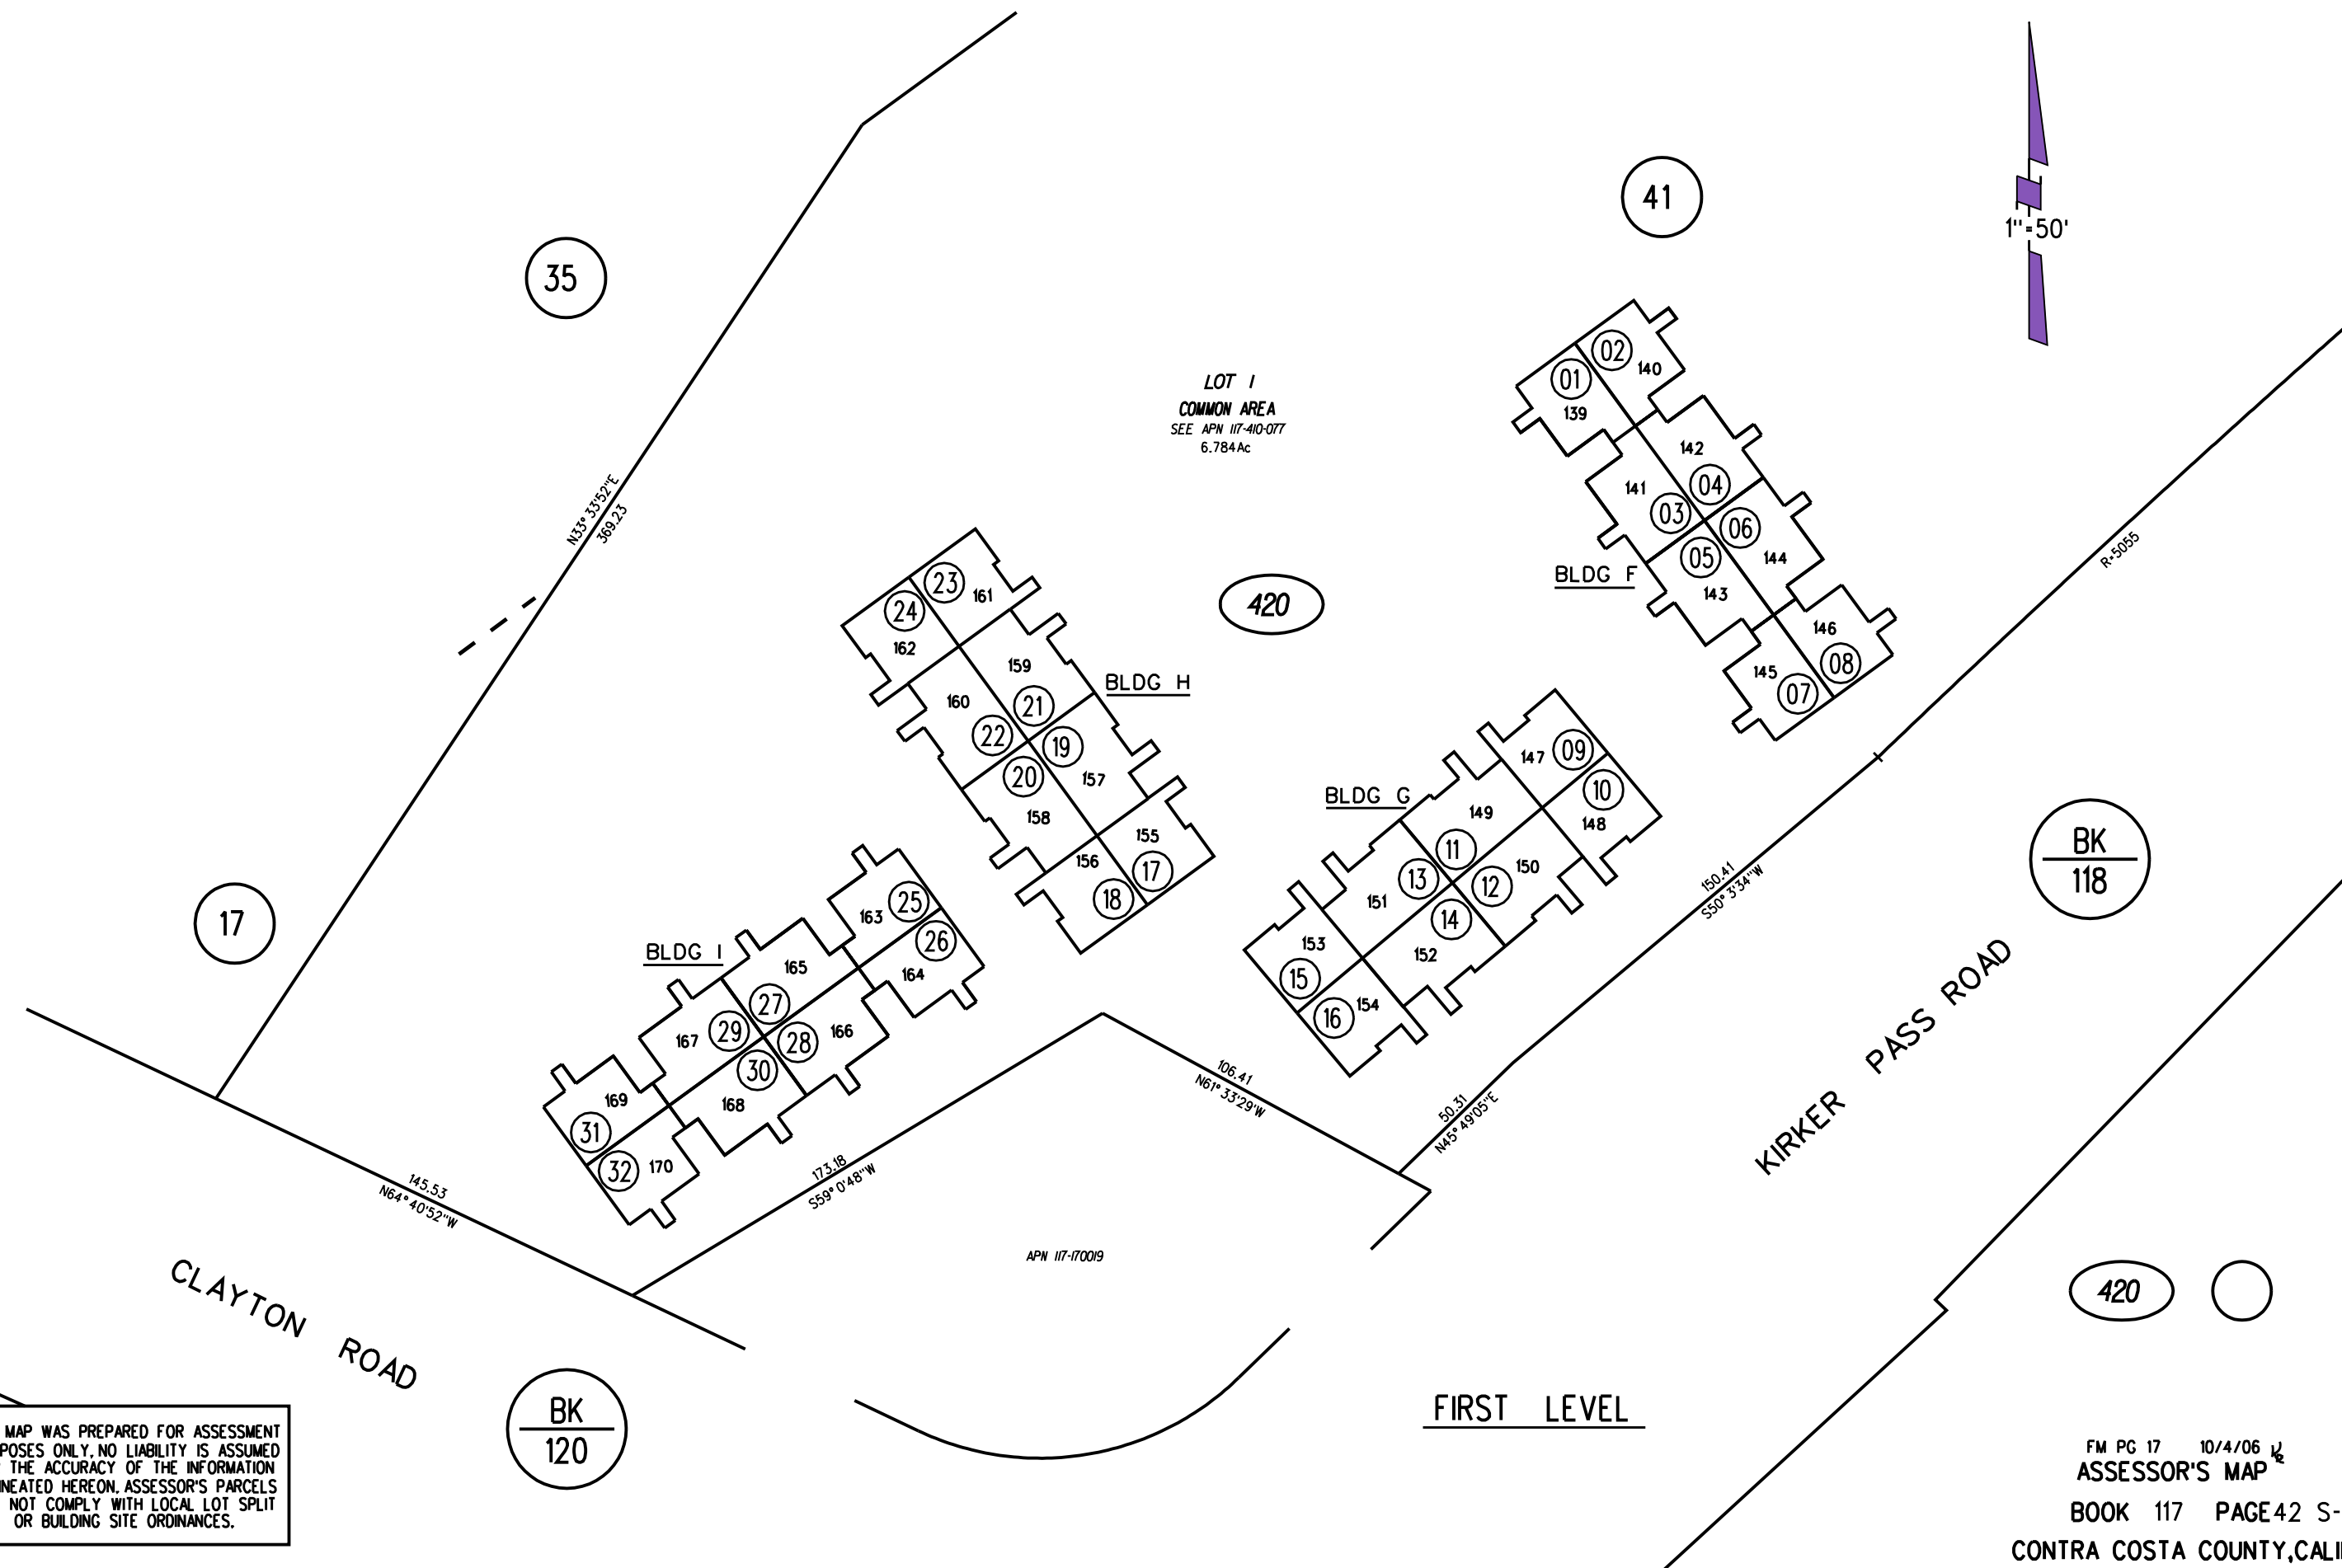


2007 ROLL-POR TRACT 8998 MB 490-20 (THE CORNERS CONDOMINIUMS)  
CONDO PLAN 2006-0215791 7/7/06

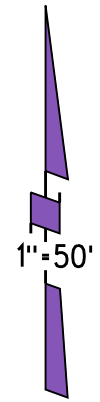

LOT 1  
COMMON AREA  
SEE APN 117-410-077  
6.784 Ac

BLDG H

BLDG F

BLDG G

BLDG I

CLAYTON ROAD

KIRKER PASS ROAD

FIRST LEVEL

NOTE: THIS MAP WAS PREPARED FOR ASSESSMENT PURPOSES ONLY. NO LIABILITY IS ASSUMED FOR THE ACCURACY OF THE INFORMATION DELINEATED HEREON. ASSESSOR'S PARCELS MAY NOT COMPLY WITH LOCAL LOT SPLIT OR BUILDING SITE ORDINANCES.

FM PG 17 10/4/06  
ASSESSOR'S MAP  
BOOK 117 PAGE 42 S-1  
CONTRA COSTA COUNTY, CALIF.

35

41

420

17

BK  
118

BK  
120

420

○