
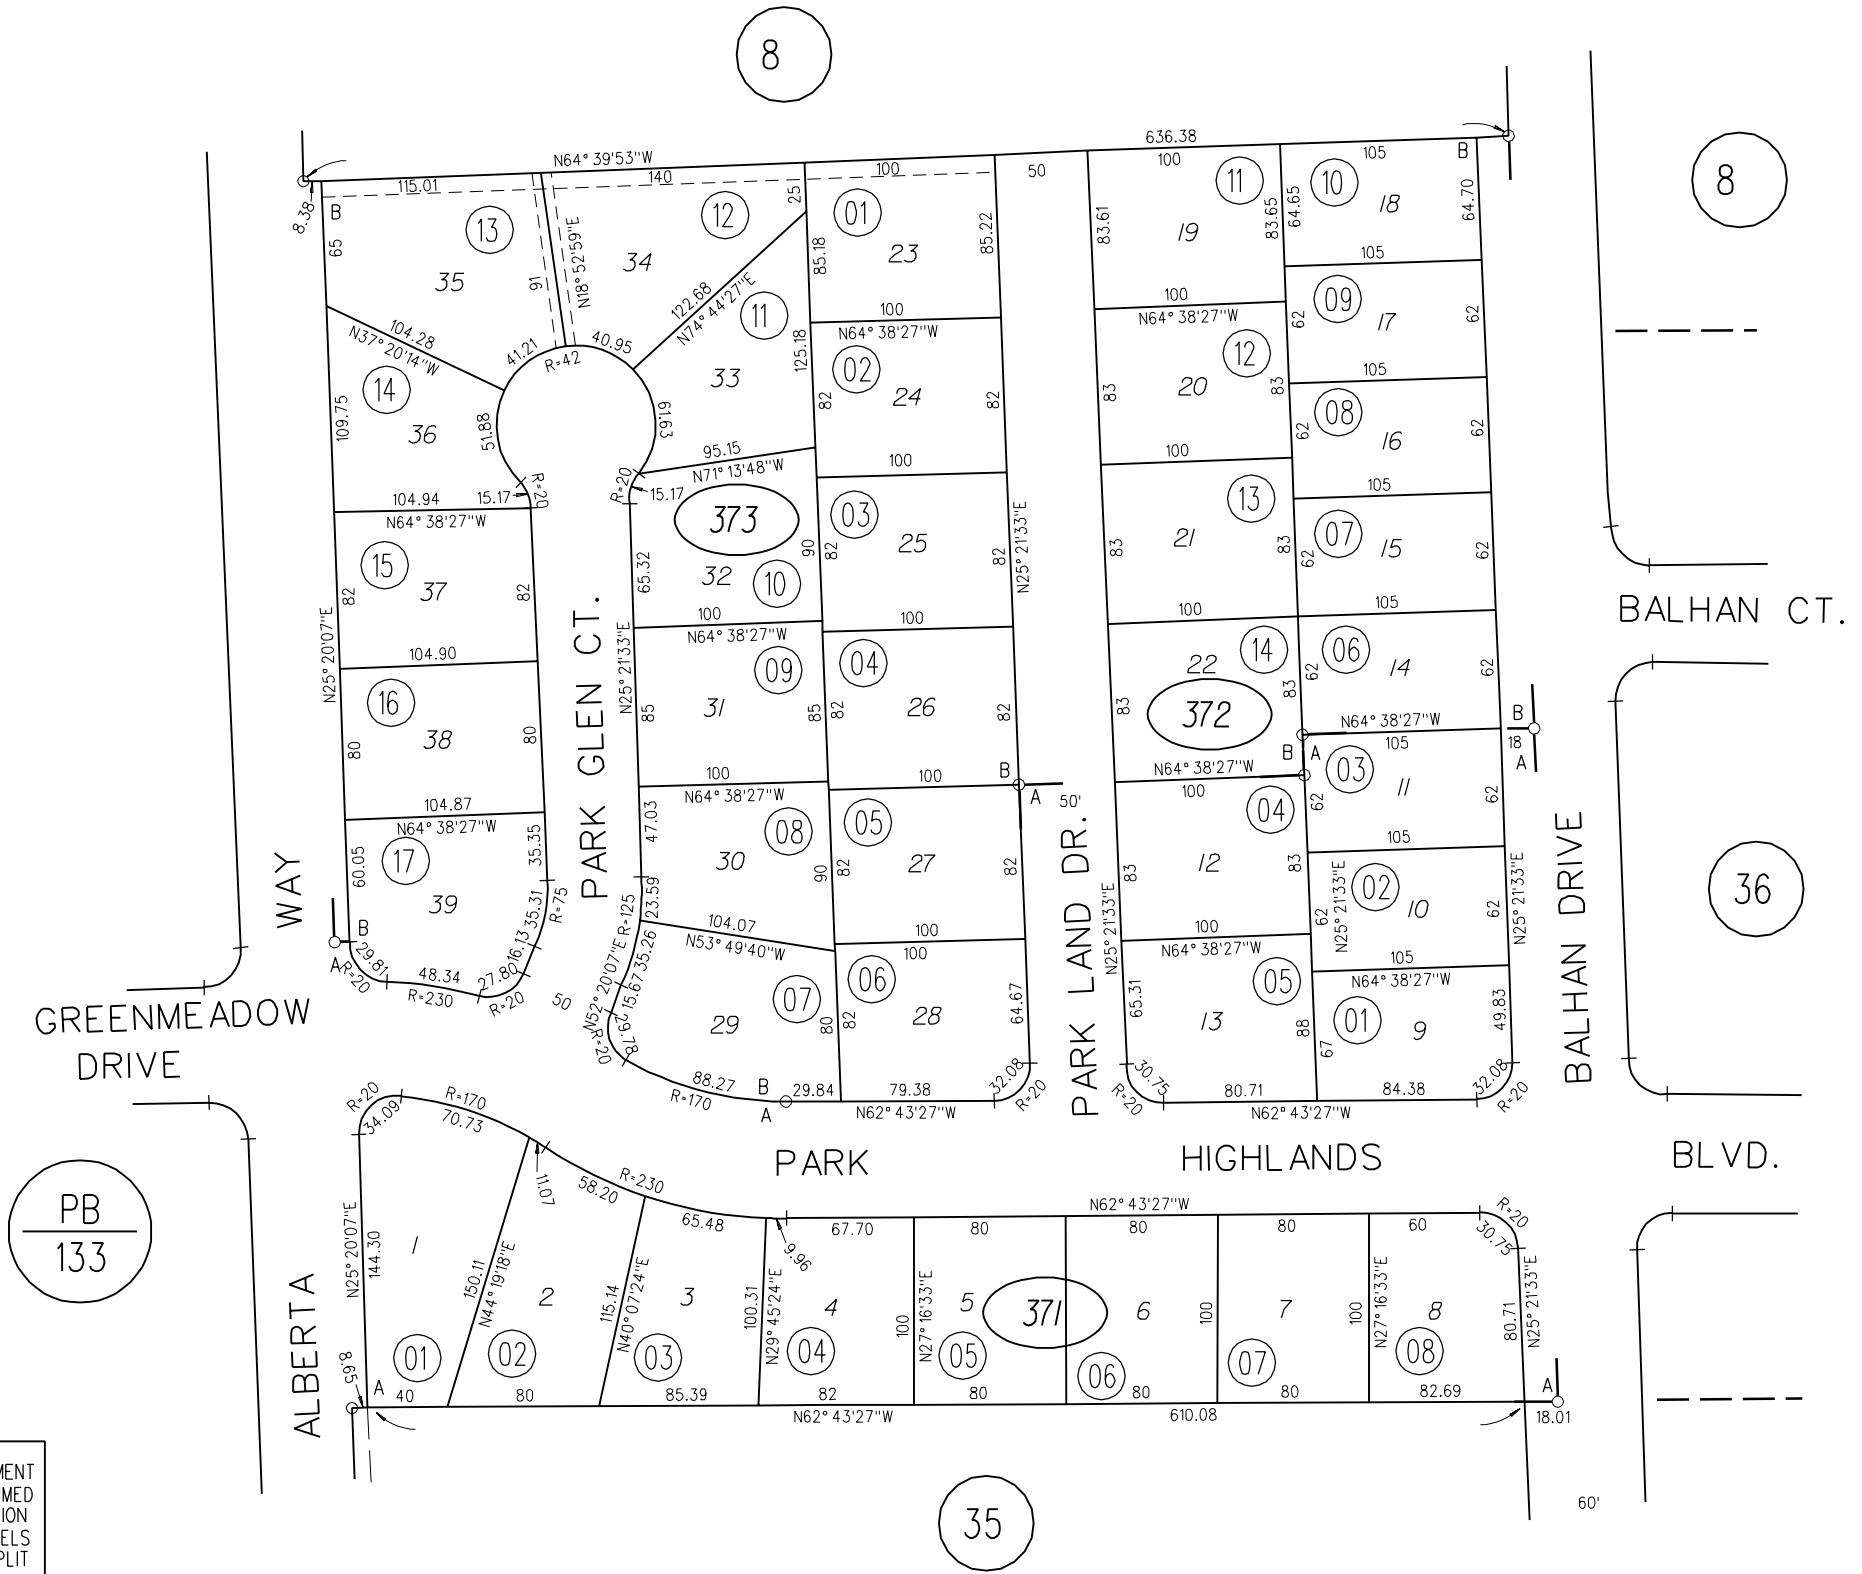


A - 1968 ROLL TRACT 3620 (PARK GLEN NO.1) M.B. 115-44
 B - 1968 ROLL - TRACT 3695 (PARK GLEN NO.2) M.B. 115-46

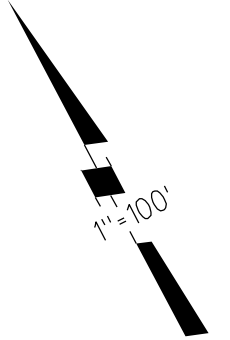

NOTE: THIS MAP WAS PREPARED FOR ASSESSMENT PURPOSES ONLY. NO LIABILITY IS ASSUMED FOR THE ACCURACY OF THE INFORMATION DELINEATED HEREON. ASSESSOR'S PARCELS MAY NOT COMPLY WITH LOCAL LOT SPLIT OR BUILDING SITE ORDINANCES.

371 ○
 372 ○
 373 ○

7-5-67 FM.120-8
 ASSESSOR'S MAP
 BOOK 120 PAGE 37
 CONTRA COSTA COUNTY, CALIF.