
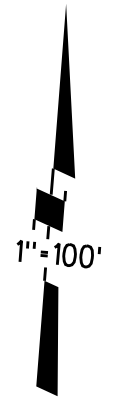


POR. NW 1/4 SEC. 14, T1N R1W, M.D.B.&M.

A-1964 ROLL - TRACT 3237 MB 97-17 (MITCHELL CANYON ESTATES NO.5)

B-2022 ROLL - TRACT 9536 MB 549-30 (DIABLO MEADOWS) 12-15-2021

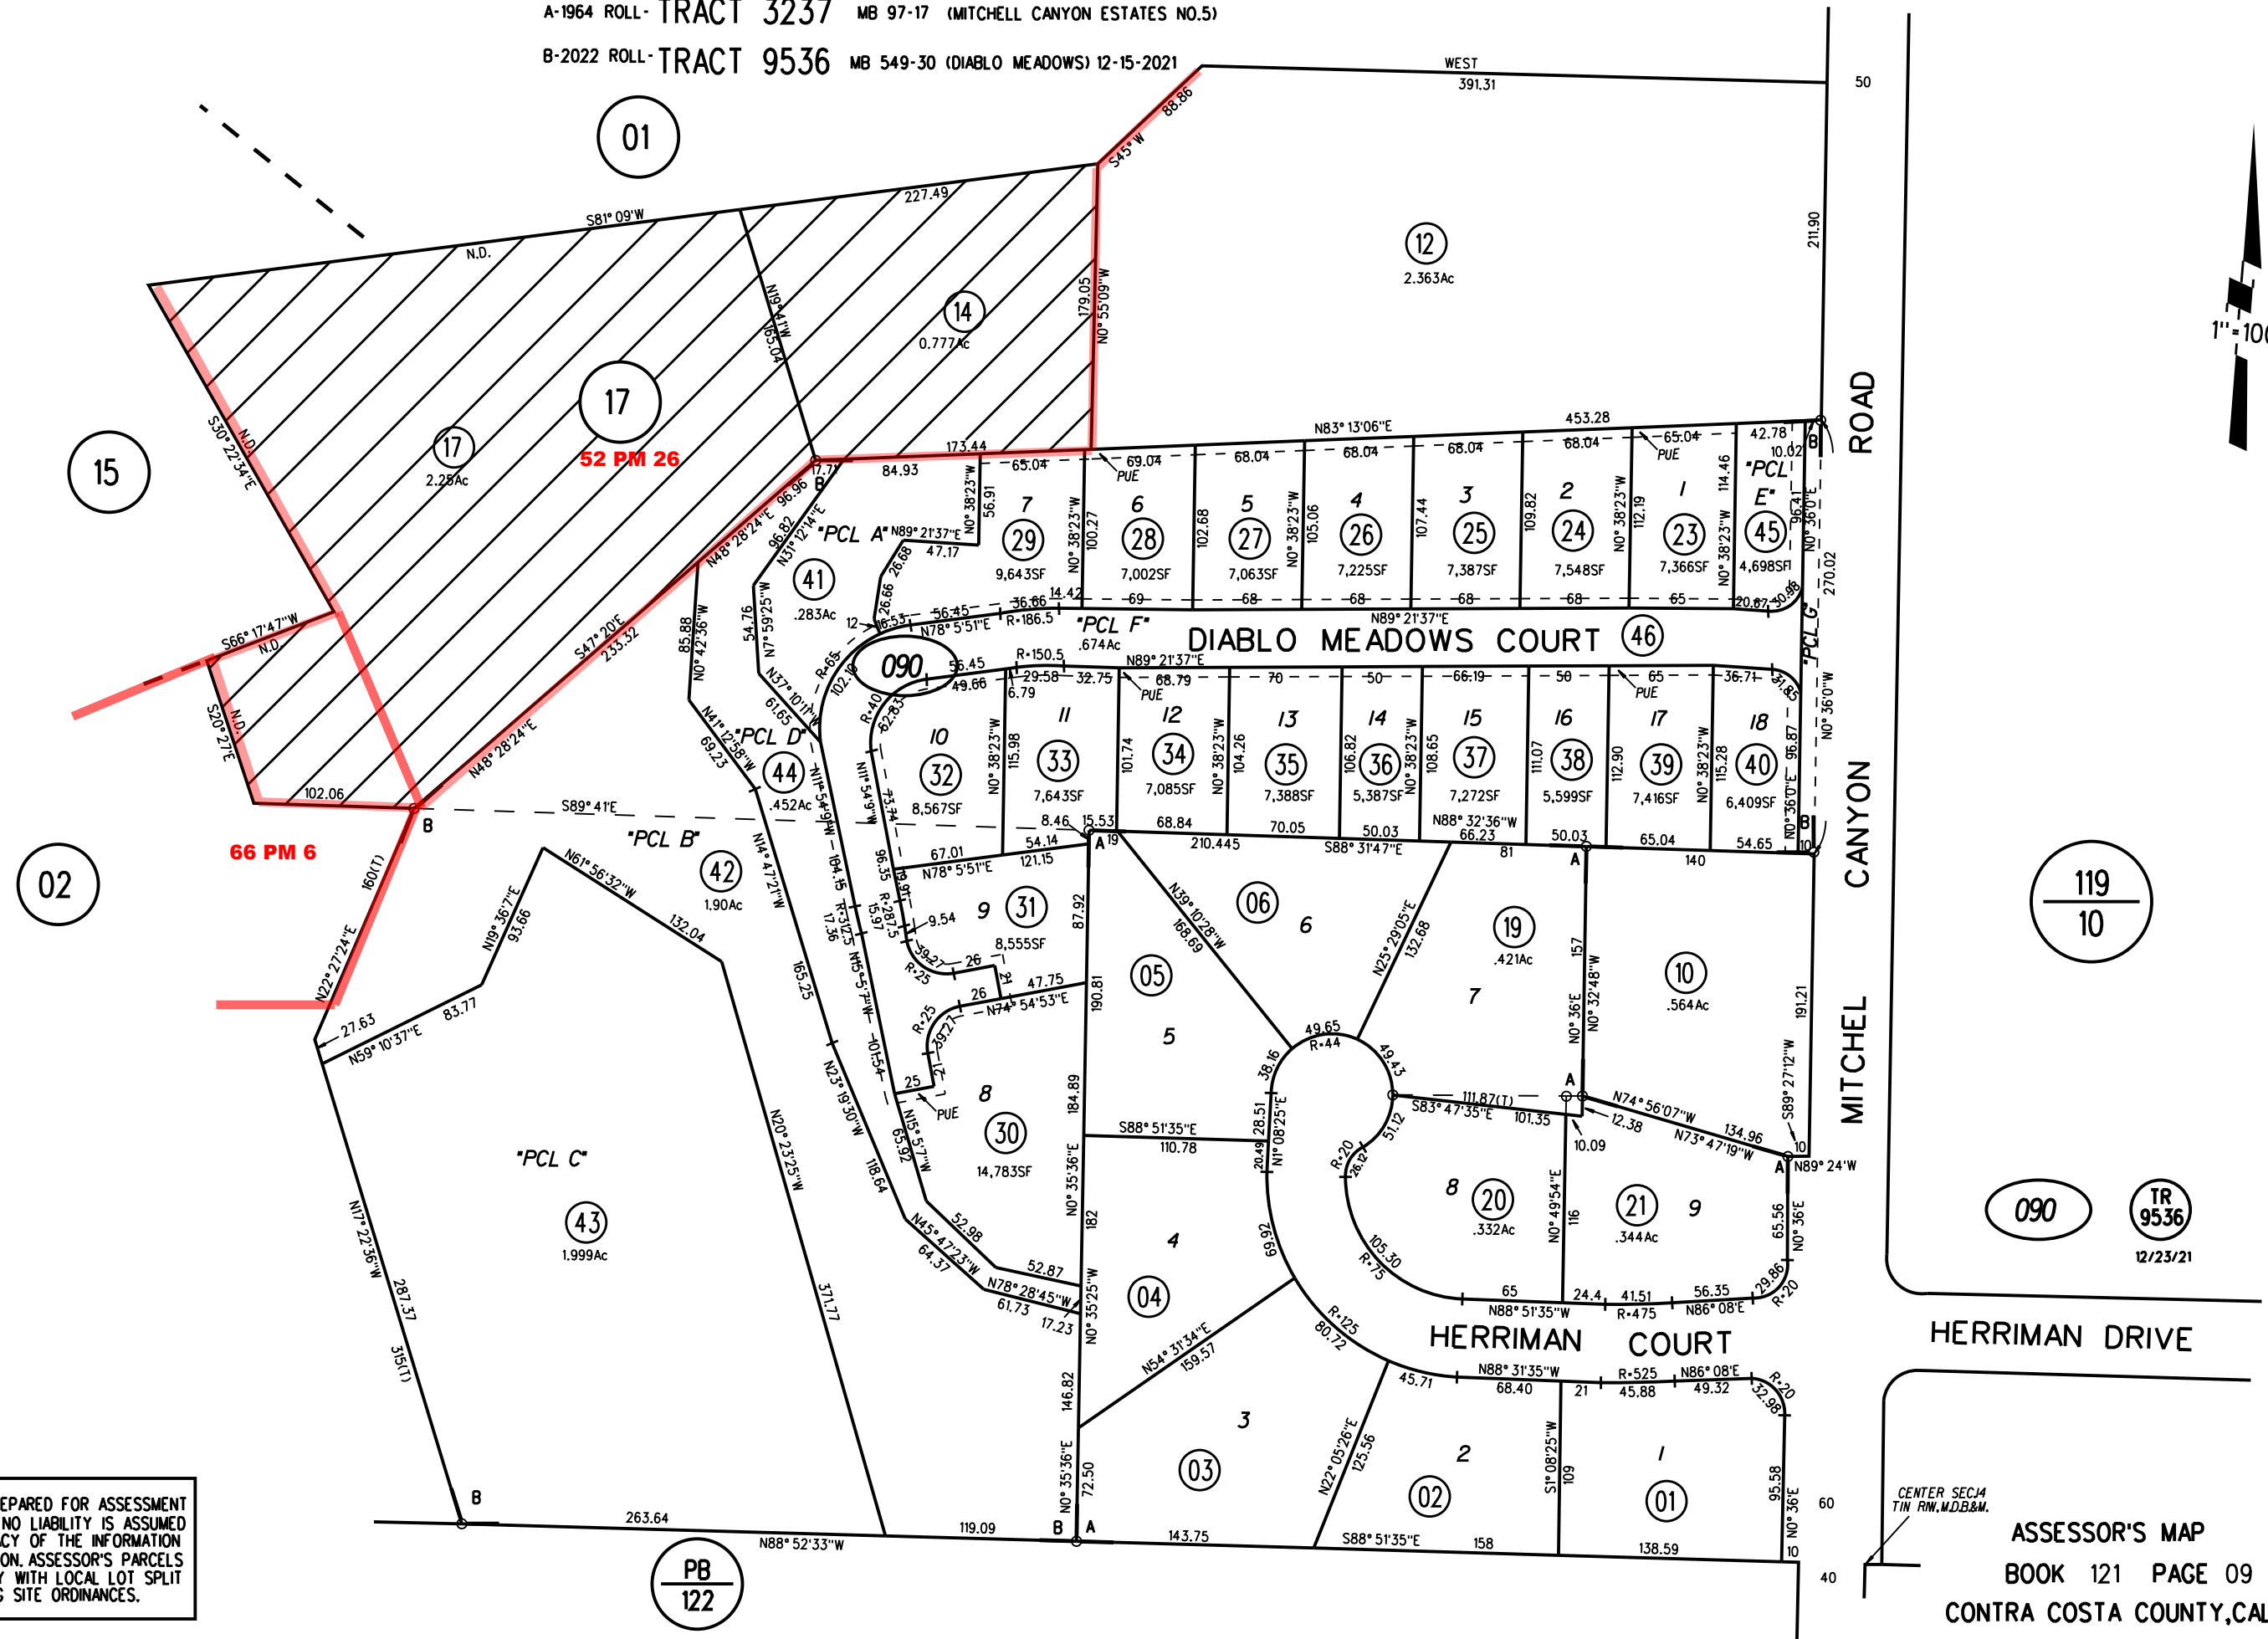

NOTE: THIS MAP WAS PREPARED FOR ASSESSMENT PURPOSES ONLY. NO LIABILITY IS ASSUMED FOR THE ACCURACY OF THE INFORMATION DELINEATED HEREON. ASSESSOR'S PARCELS MAY NOT COMPLY WITH LOCAL LOT SPLIT OR BUILDING SITE ORDINANCES.

CENTER SEC 14 T1N R1W, M.D.B.&M.  
**ASSESSOR'S MAP**  
 BOOK 121 PAGE 09  
 CONTRA COSTA COUNTY, CALIF.

119  
10

090 TR 9536 12/23/21

PB 122