


POR. NW 1/4 SEC.14 T1N R1W M.D.B.&M.

A-1988 ROLL - TRACT 6203 M.B. 317-5 (QUIET CIRCLE) P.U.D. C.C.&R.'S 14539/305 8.25.88  
 B-1991 ROLL - TRACT 7332 ("PINE SHADOWS") M.B. 347-3  
 C-1998 ROLL - TRACT 8004 M.B. 397 3  
 1 - 182PM17 12-17-01

P.B.  
120

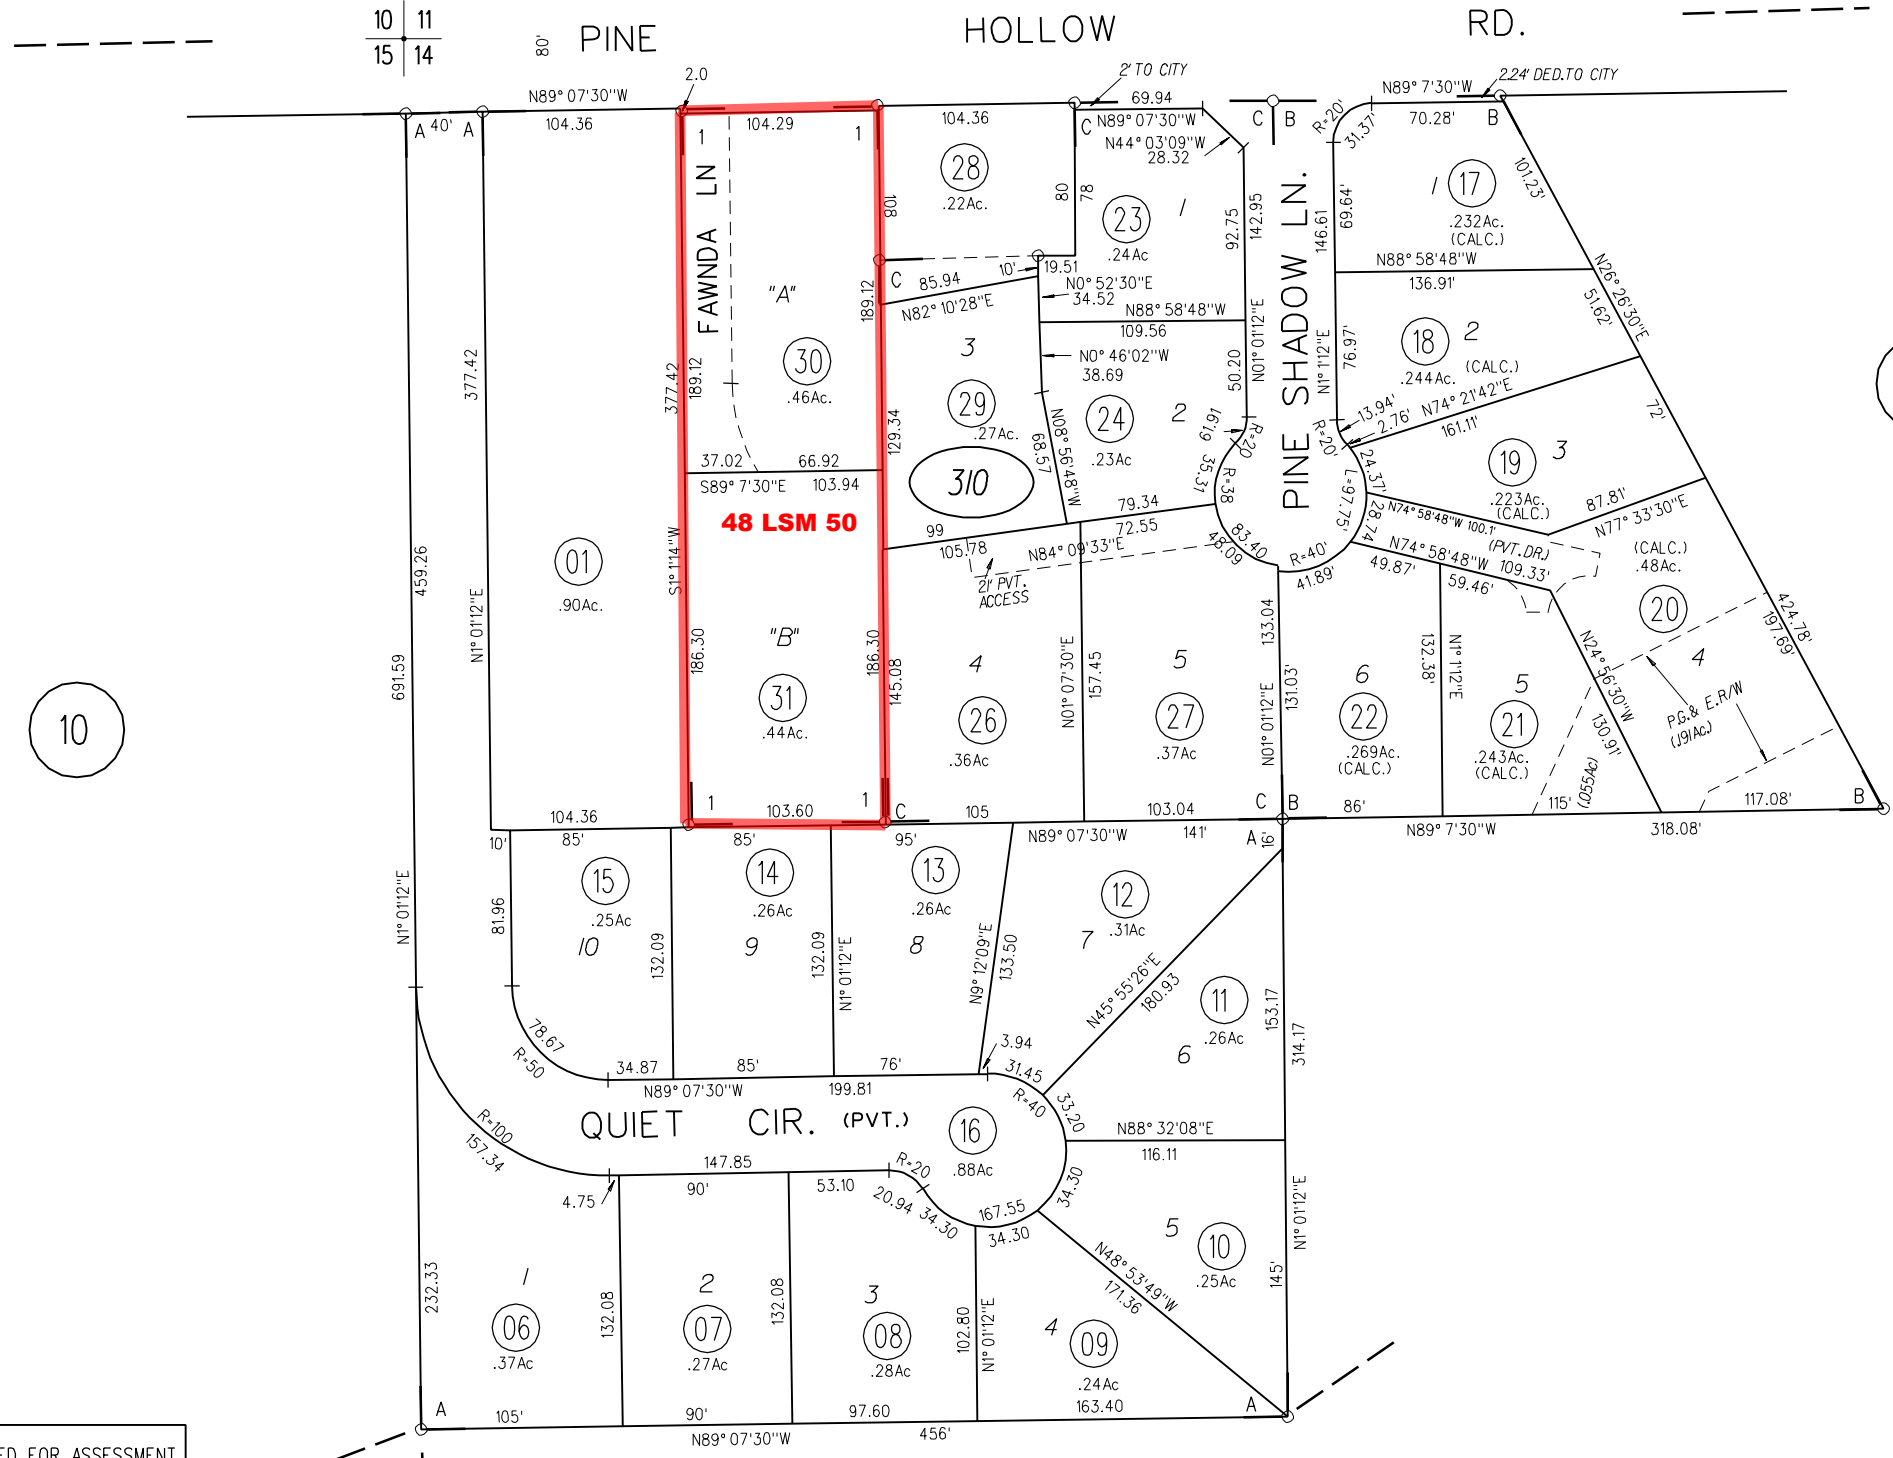

10

13

310

NOTE: THIS MAP WAS PREPARED FOR ASSESSMENT PURPOSES ONLY. NO LIABILITY IS ASSUMED FOR THE ACCURACY OF THE INFORMATION DELINEATED HEREON. ASSESSOR'S PARCELS MAY NOT COMPLY WITH LOCAL LOT SPLIT OR BUILDING SITE ORDINANCES.

12

14