

- 1- 98PM13 11/4/81
- 2- 111PM2 7/26/84
- 3- 114PM29 2/12/85

ABAND.
9786 OR 299
3-25-80
QD 9786 OR 297
3-25-80

POR LOT 13 RANCHO LAS JUNTAS
A- TRACT 5135 MB 219-23 11/29/78

DIA
11898 OR 516
7-26-84

10

B- TRACT 5316 MB 241-19 (PUD) 7/8/80
C- TRACT 8118 MB 404-15 (GLEN VIEW) 11/10/98



11 LSM 12
195 CR 41

GD
8405 OR 896
7-5-78

ASSESSOR'S MAP
BOOK 125 PAGE 09
CONTRA COSTA COUNTY, CALIF.
52-19

090
091

NOTE: THIS MAP WAS PREPARED FOR ASSESSMENT PURPOSES ONLY. NO LIABILITY IS ASSUMED FOR THE ACCURACY OF THE INFORMATION DELINEATED HEREON. ASSESSOR'S PARCELS MAY NOT COMPLY WITH LOCAL LOT SPLIT OR BUILDING SITE ORDINANCES.

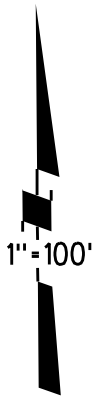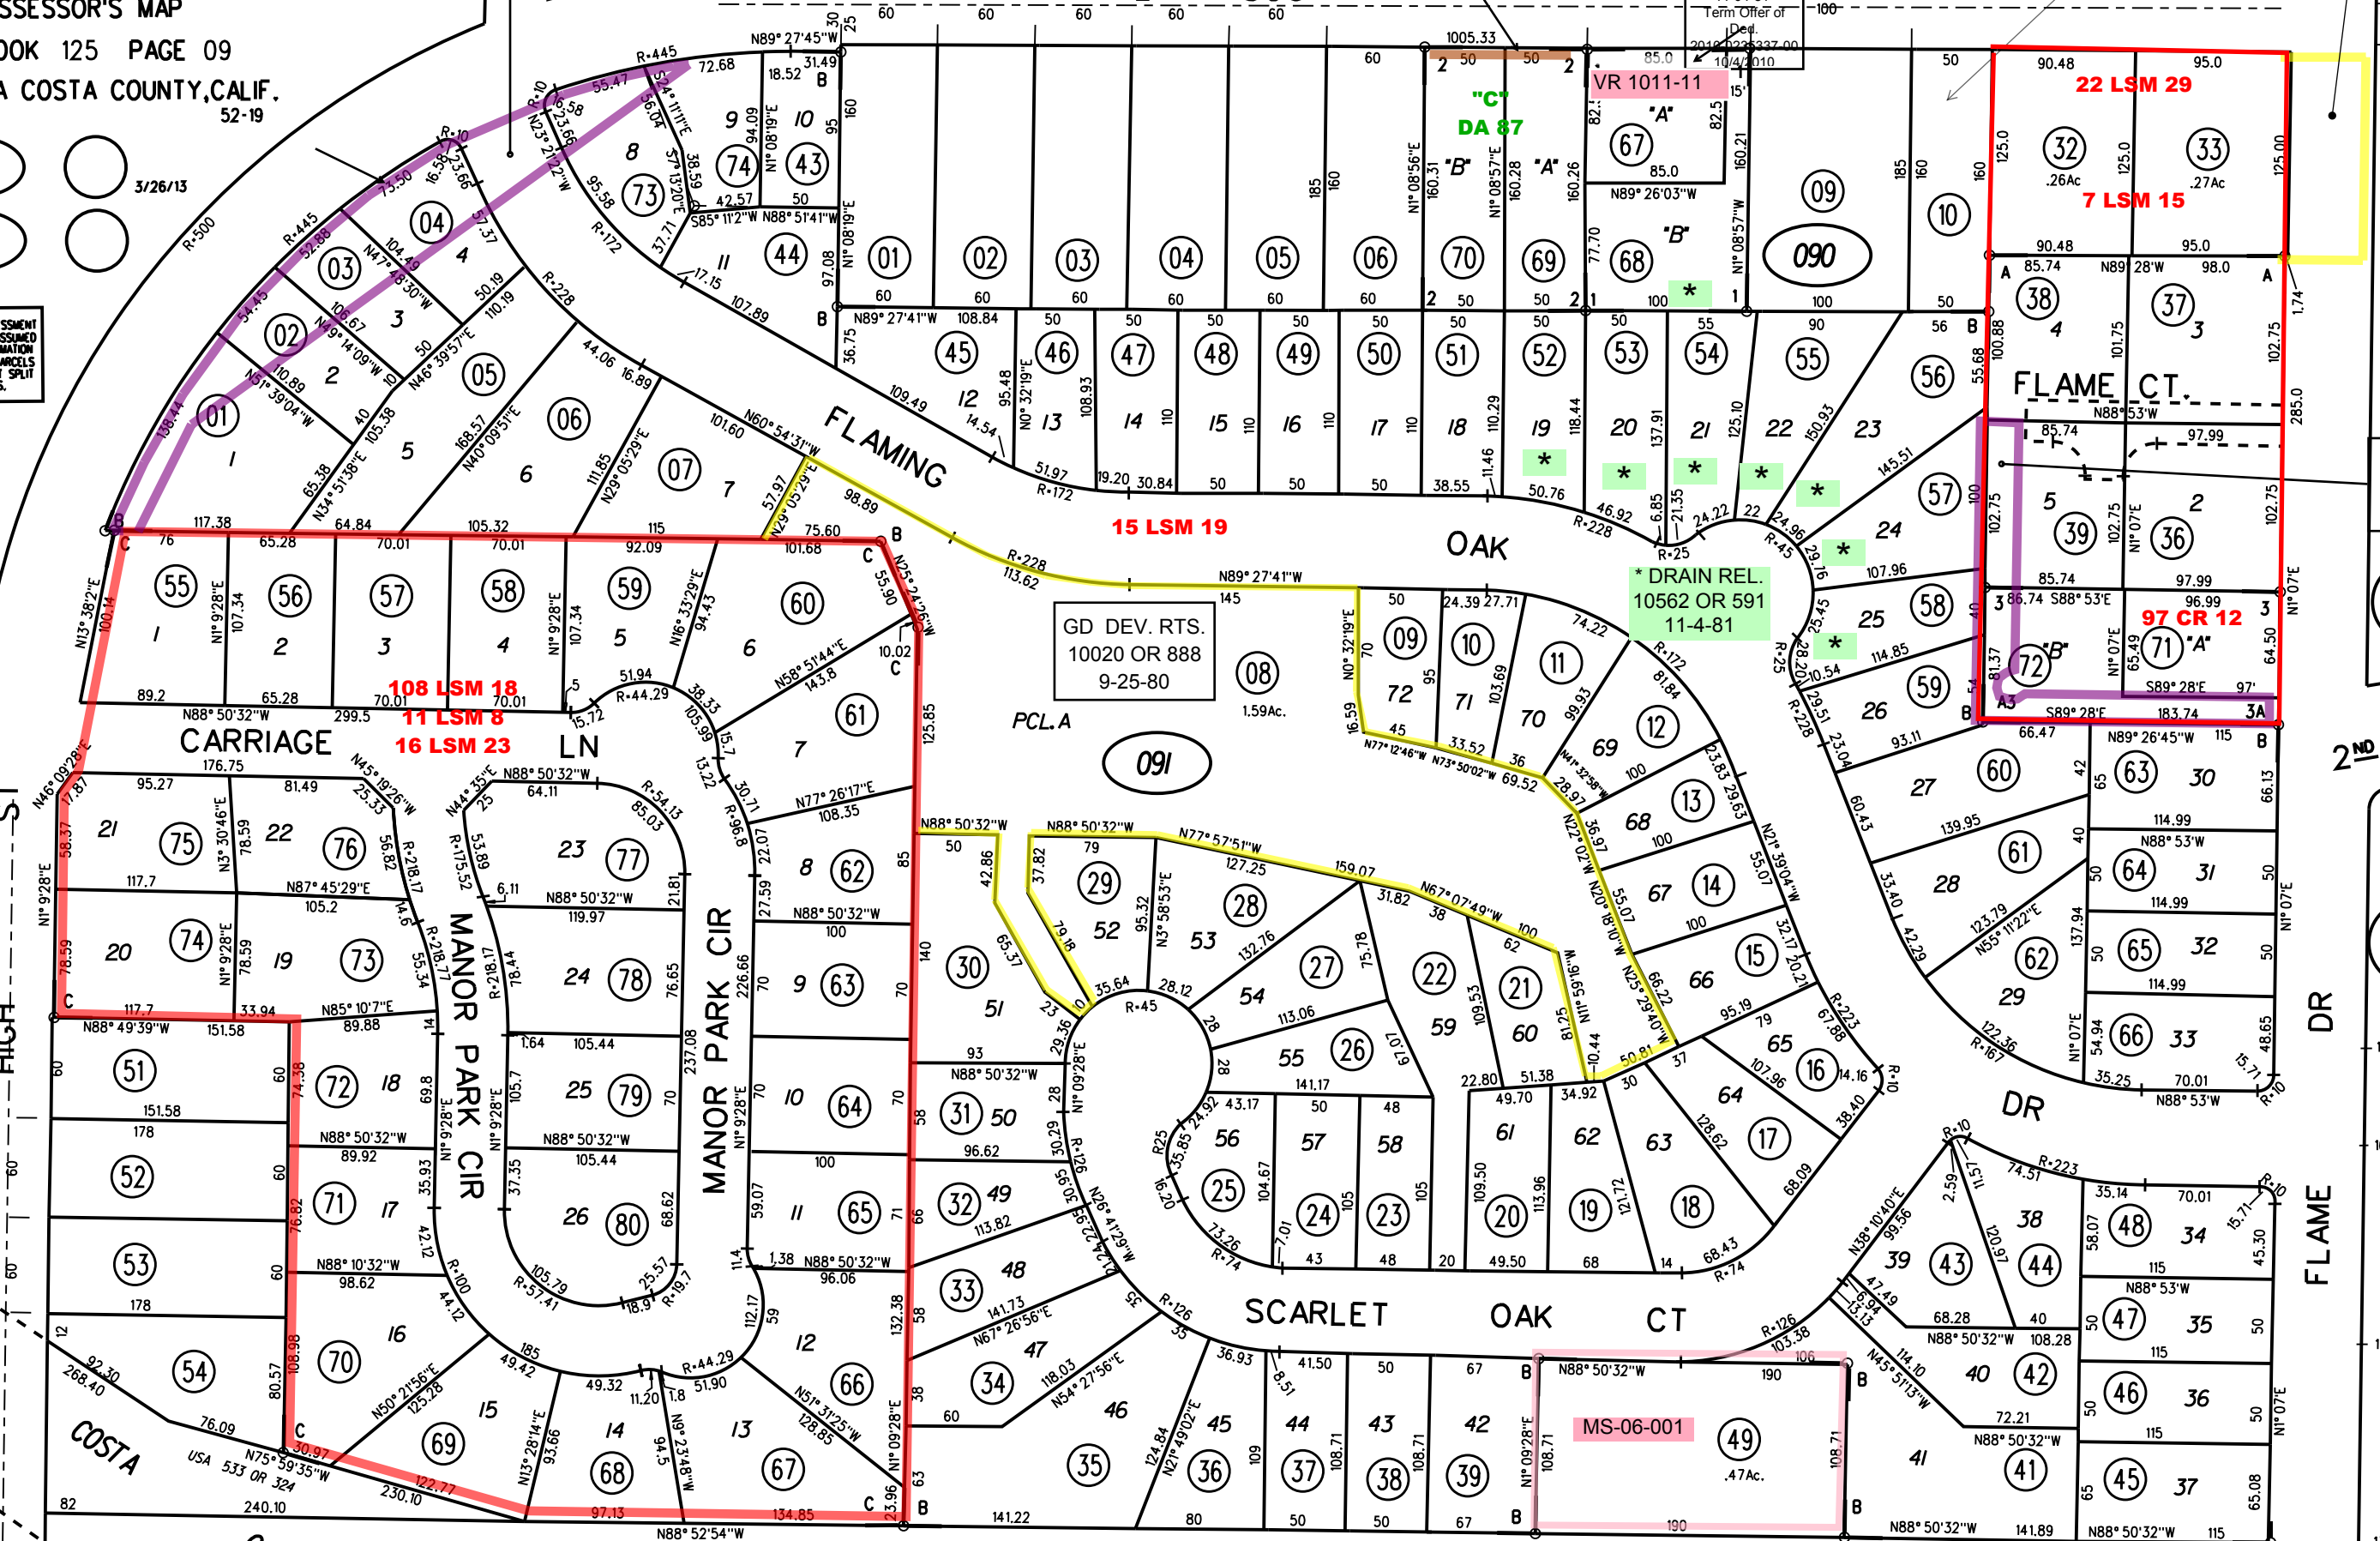

ESMT VAC.
10486 OR 86
VAC. # 1877

08

2ND AVE

06

1006.70

1066.70

1186.70

1308.70

FLAME DR

09