


A- POR RO LAS JUNTAS
 B-1961 ROLL- TRACT 2859 MB 81-12
 C-2006 ROLL- TRACT 8664 MB 479-37 6/15/05 (YASEMIN CT)
 1- 3PM30 2-28-68
 2- 56LSM12 6-6-73
 3- 35PM43 12-30-74
 4- 36PM45 1-28-75
 5- 8IPM41 10-5-79
 D-2021 ROLL- TRACT 9466 MB 544-37 12-04-20

NAME CHANGE
 1-8-85
 12148 OR 133

QD
 10608 OR 907
 12-11-87 &
 10608 OR 904
 12-11-81

1" = 100'

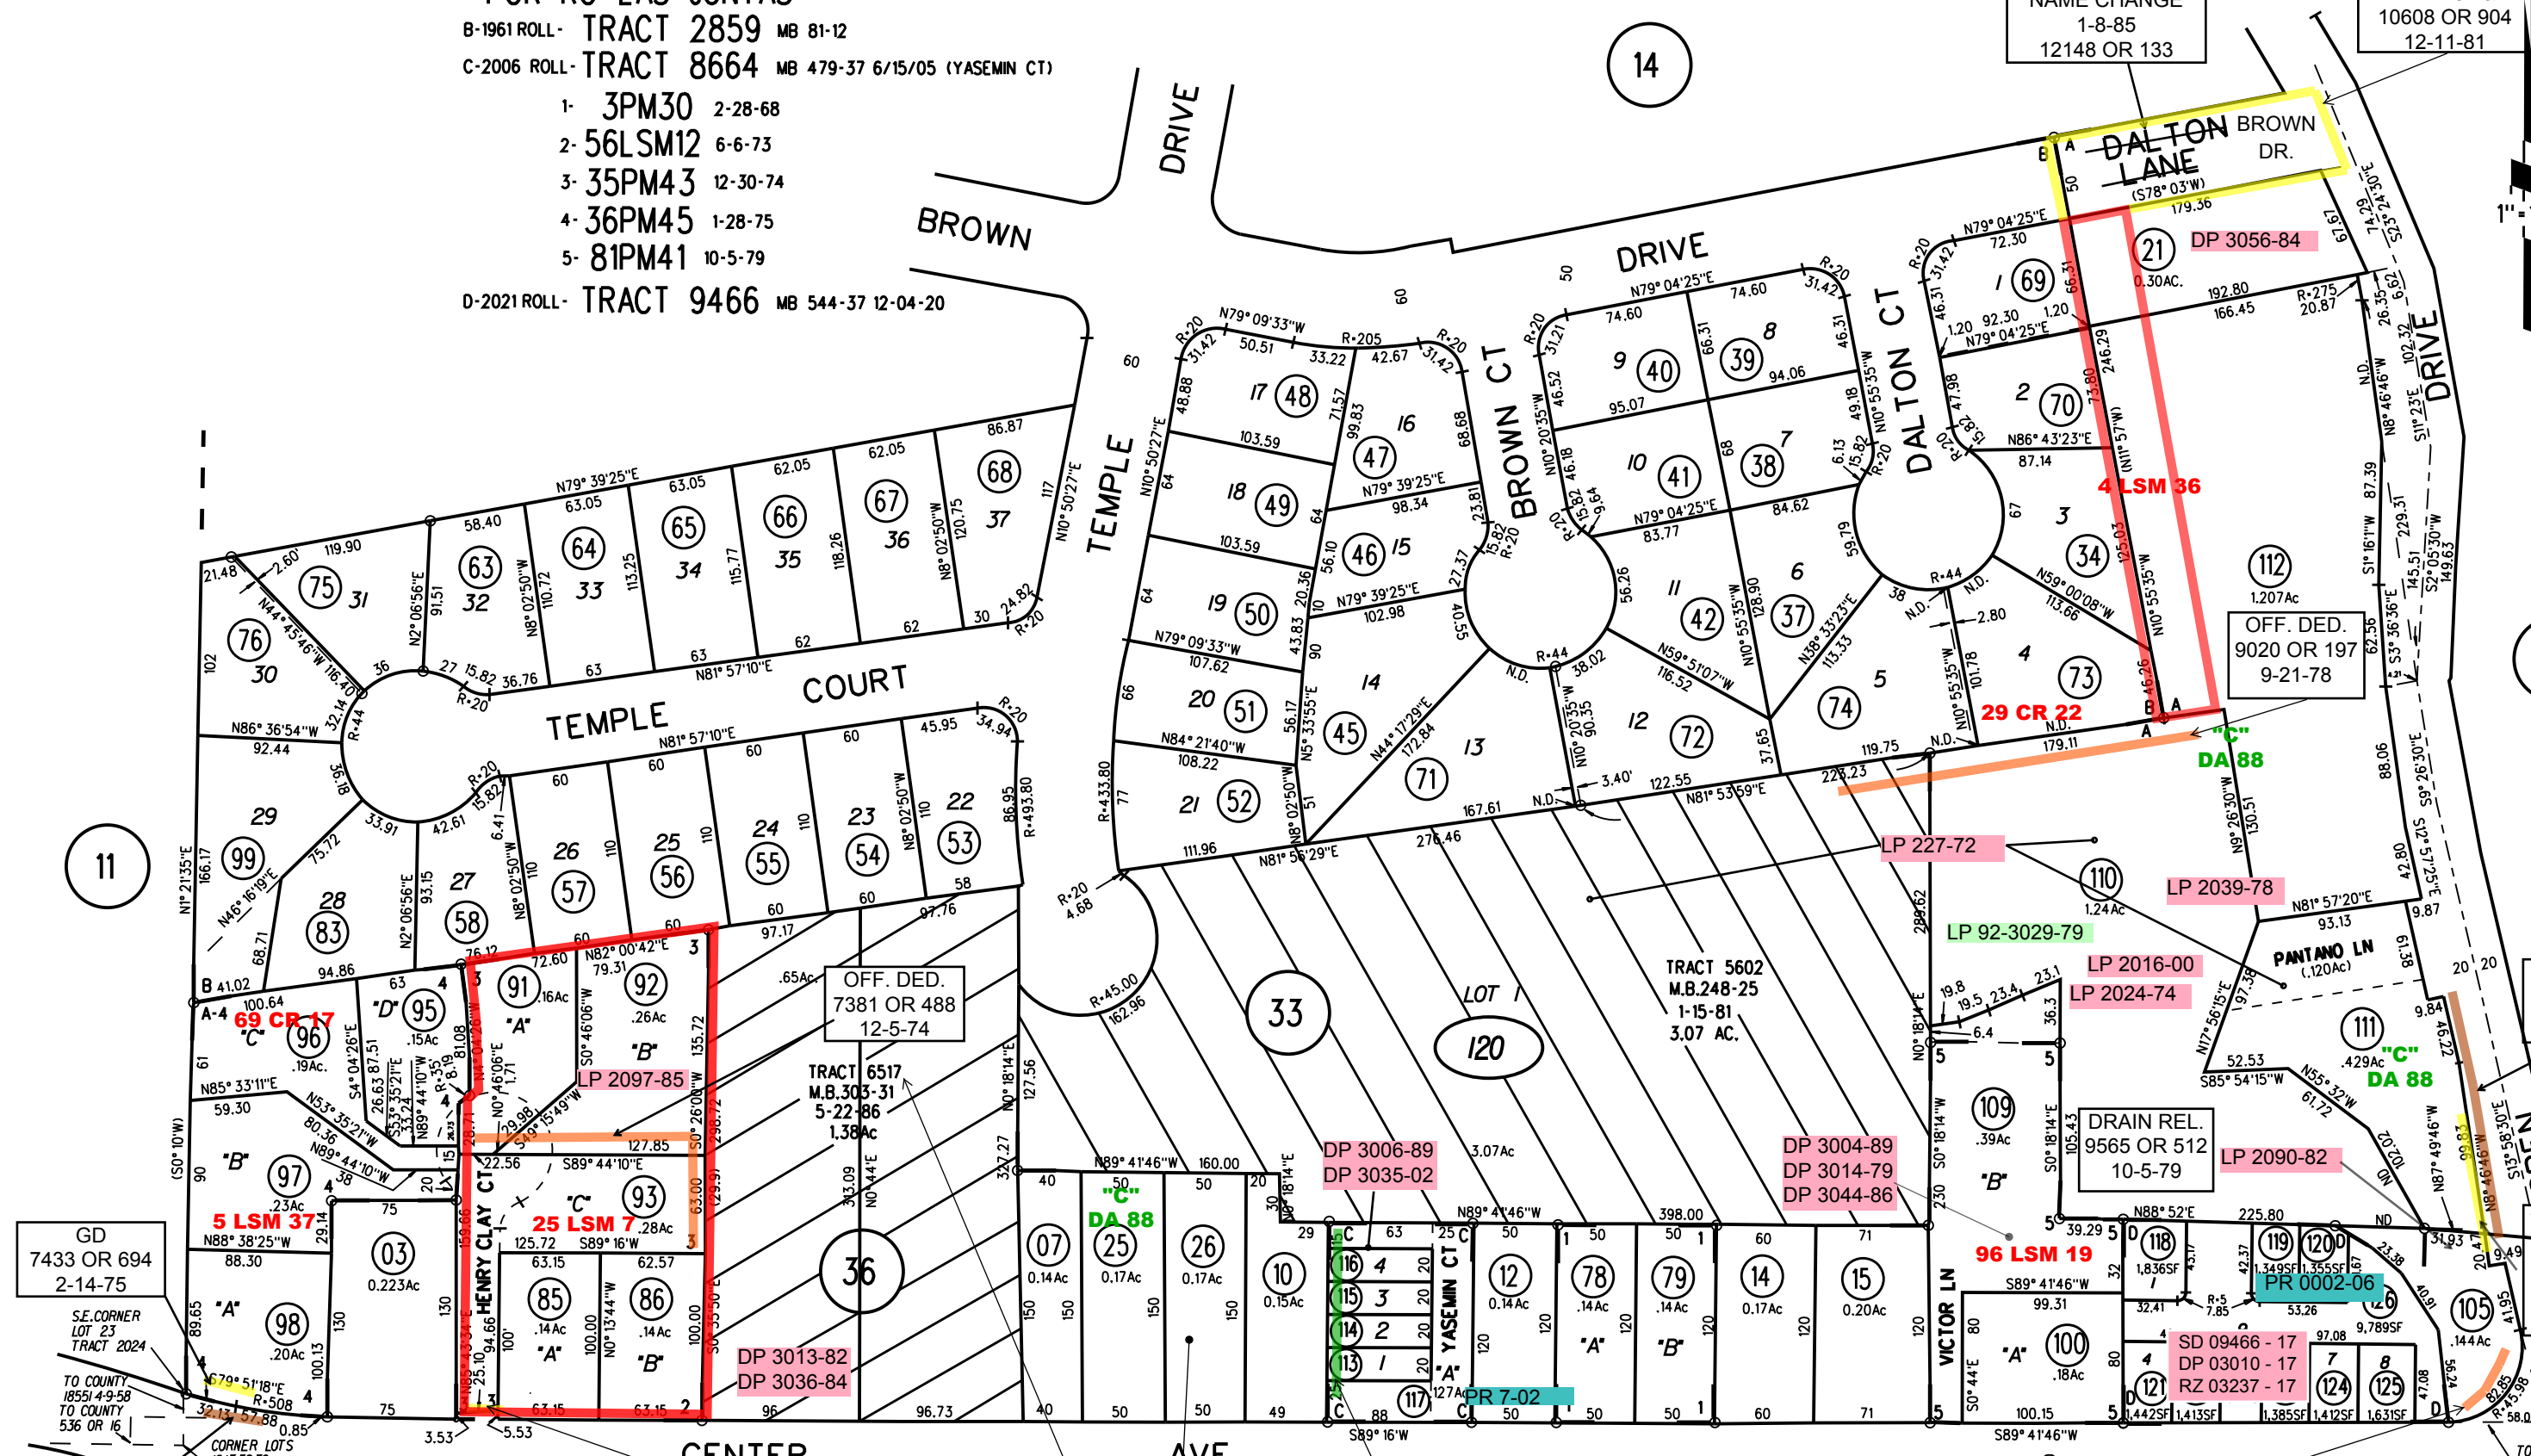

NOTE: THIS MAP WAS PREPARED FOR ASSESSMENT PURPOSES ONLY. NO LIABILITY IS ASSUMED FOR THE ACCURACY OF THE INFORMATION DELINEATED HEREON. ASSESSOR'S PARCELS MAY NOT COMPLY WITH LOCAL LOT SPLIT OR BUILDING SITE ORDINANCES.

GD
 7381 OR 517
 12-5-74
 SUPERCEDED BY
 7462 OR 8
 5-25-75

6517
 SUPERCEDED BY
 OFF. DED.
 7462 OR 8 3-25-75

GD
 8493 OR 933
 5-20-77

OFF. DED.
 10170 OR 78
 1-19-81

(11-74)
 2-1-61 G.C.C. 52-13
ASSESSOR'S MAP
 BOOK 125 PAGE 12
 CONTRA COSTA COUNTY, CALIF.