

RANCHO MONTE DEL DIABLO



04

01

01
2.91Ac.

02
.43Ac.

250
DD.3780-OR-384
1/10/64
3.295 Ac.

18
.003Ac.

11
.306Ac.

14
.467 Ac.

04
.855Ac.

17
.627Ac.

12
.627Ac.


08
.67Ac.

21
.77Ac.

BLVD

P.B.
153

NOTE: THIS MAP WAS PREPARED FOR ASSESSMENT PURPOSES ONLY. NO LIABILITY IS ASSUMED FOR THE ACCURACY OF THE INFORMATION DELINEATED HEREON. ASSESSOR'S PARCELS MAY NOT COMPLY WITH LOCAL LOT SPLIT OR BUILDING SITE ORDINANCES.

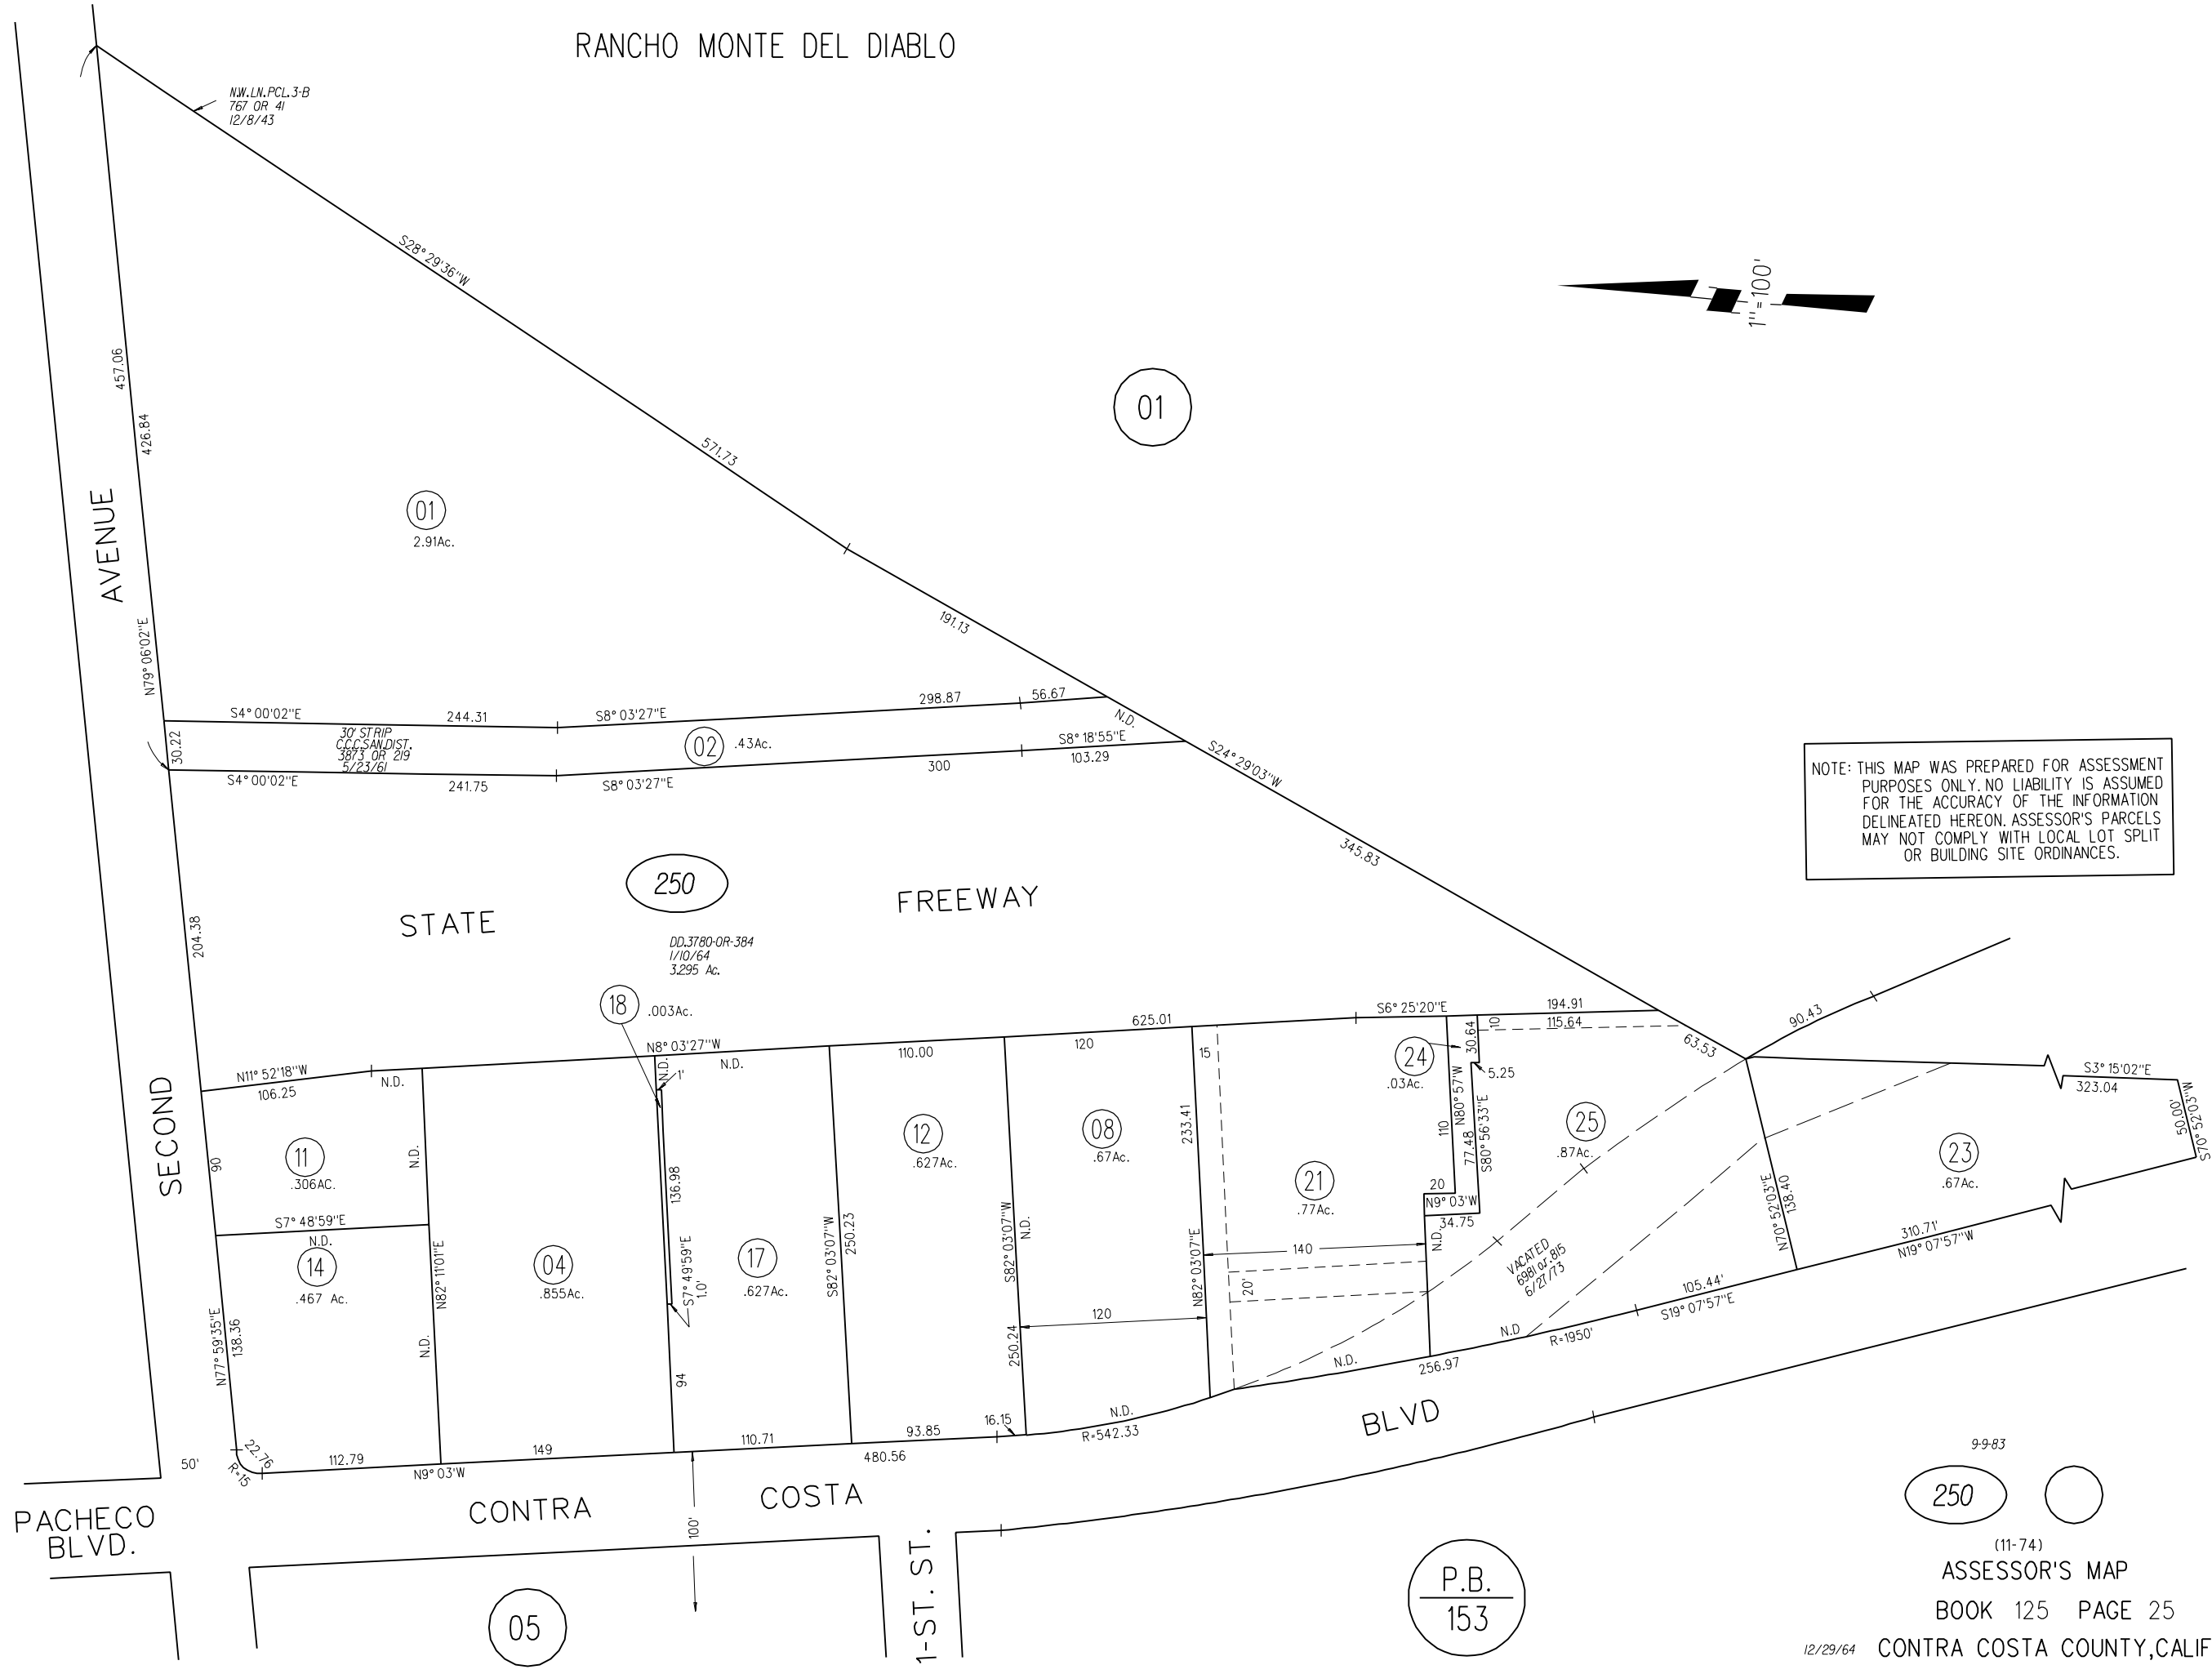

PACHECO BLVD.

CONTRA COSTA

COSTA

1-ST. ST.

05

250

9-9-83

(11-74)
ASSESSOR'S MAP

BOOK 125 PAGE 25

12/29/64 CONTRA COSTA COUNTY, CALIF.