


- 1- RECORD OF SURVEY 41 L.S.M.2 3-23-66
- 2- 23P.M.18 7-31-72
- 3- 100P.M.31 4-6-82
- 4- 103P.M.36 11-17-82
- 5- 103P.M.38 11-17-82
- 6- 106P.M.25 7-5-83
- 7- 179P.M.41 10-30-00

POR. LOT 13 RANCHO LAS JUNTAS

1986 ROLL-A- TRACT 6323 M.B.289-1 (LUPINE LANE)

1994 ROLL-B TRACT 7421 M.B.368-32

NE COR LOT 13  
RO. LAS JUNTAS

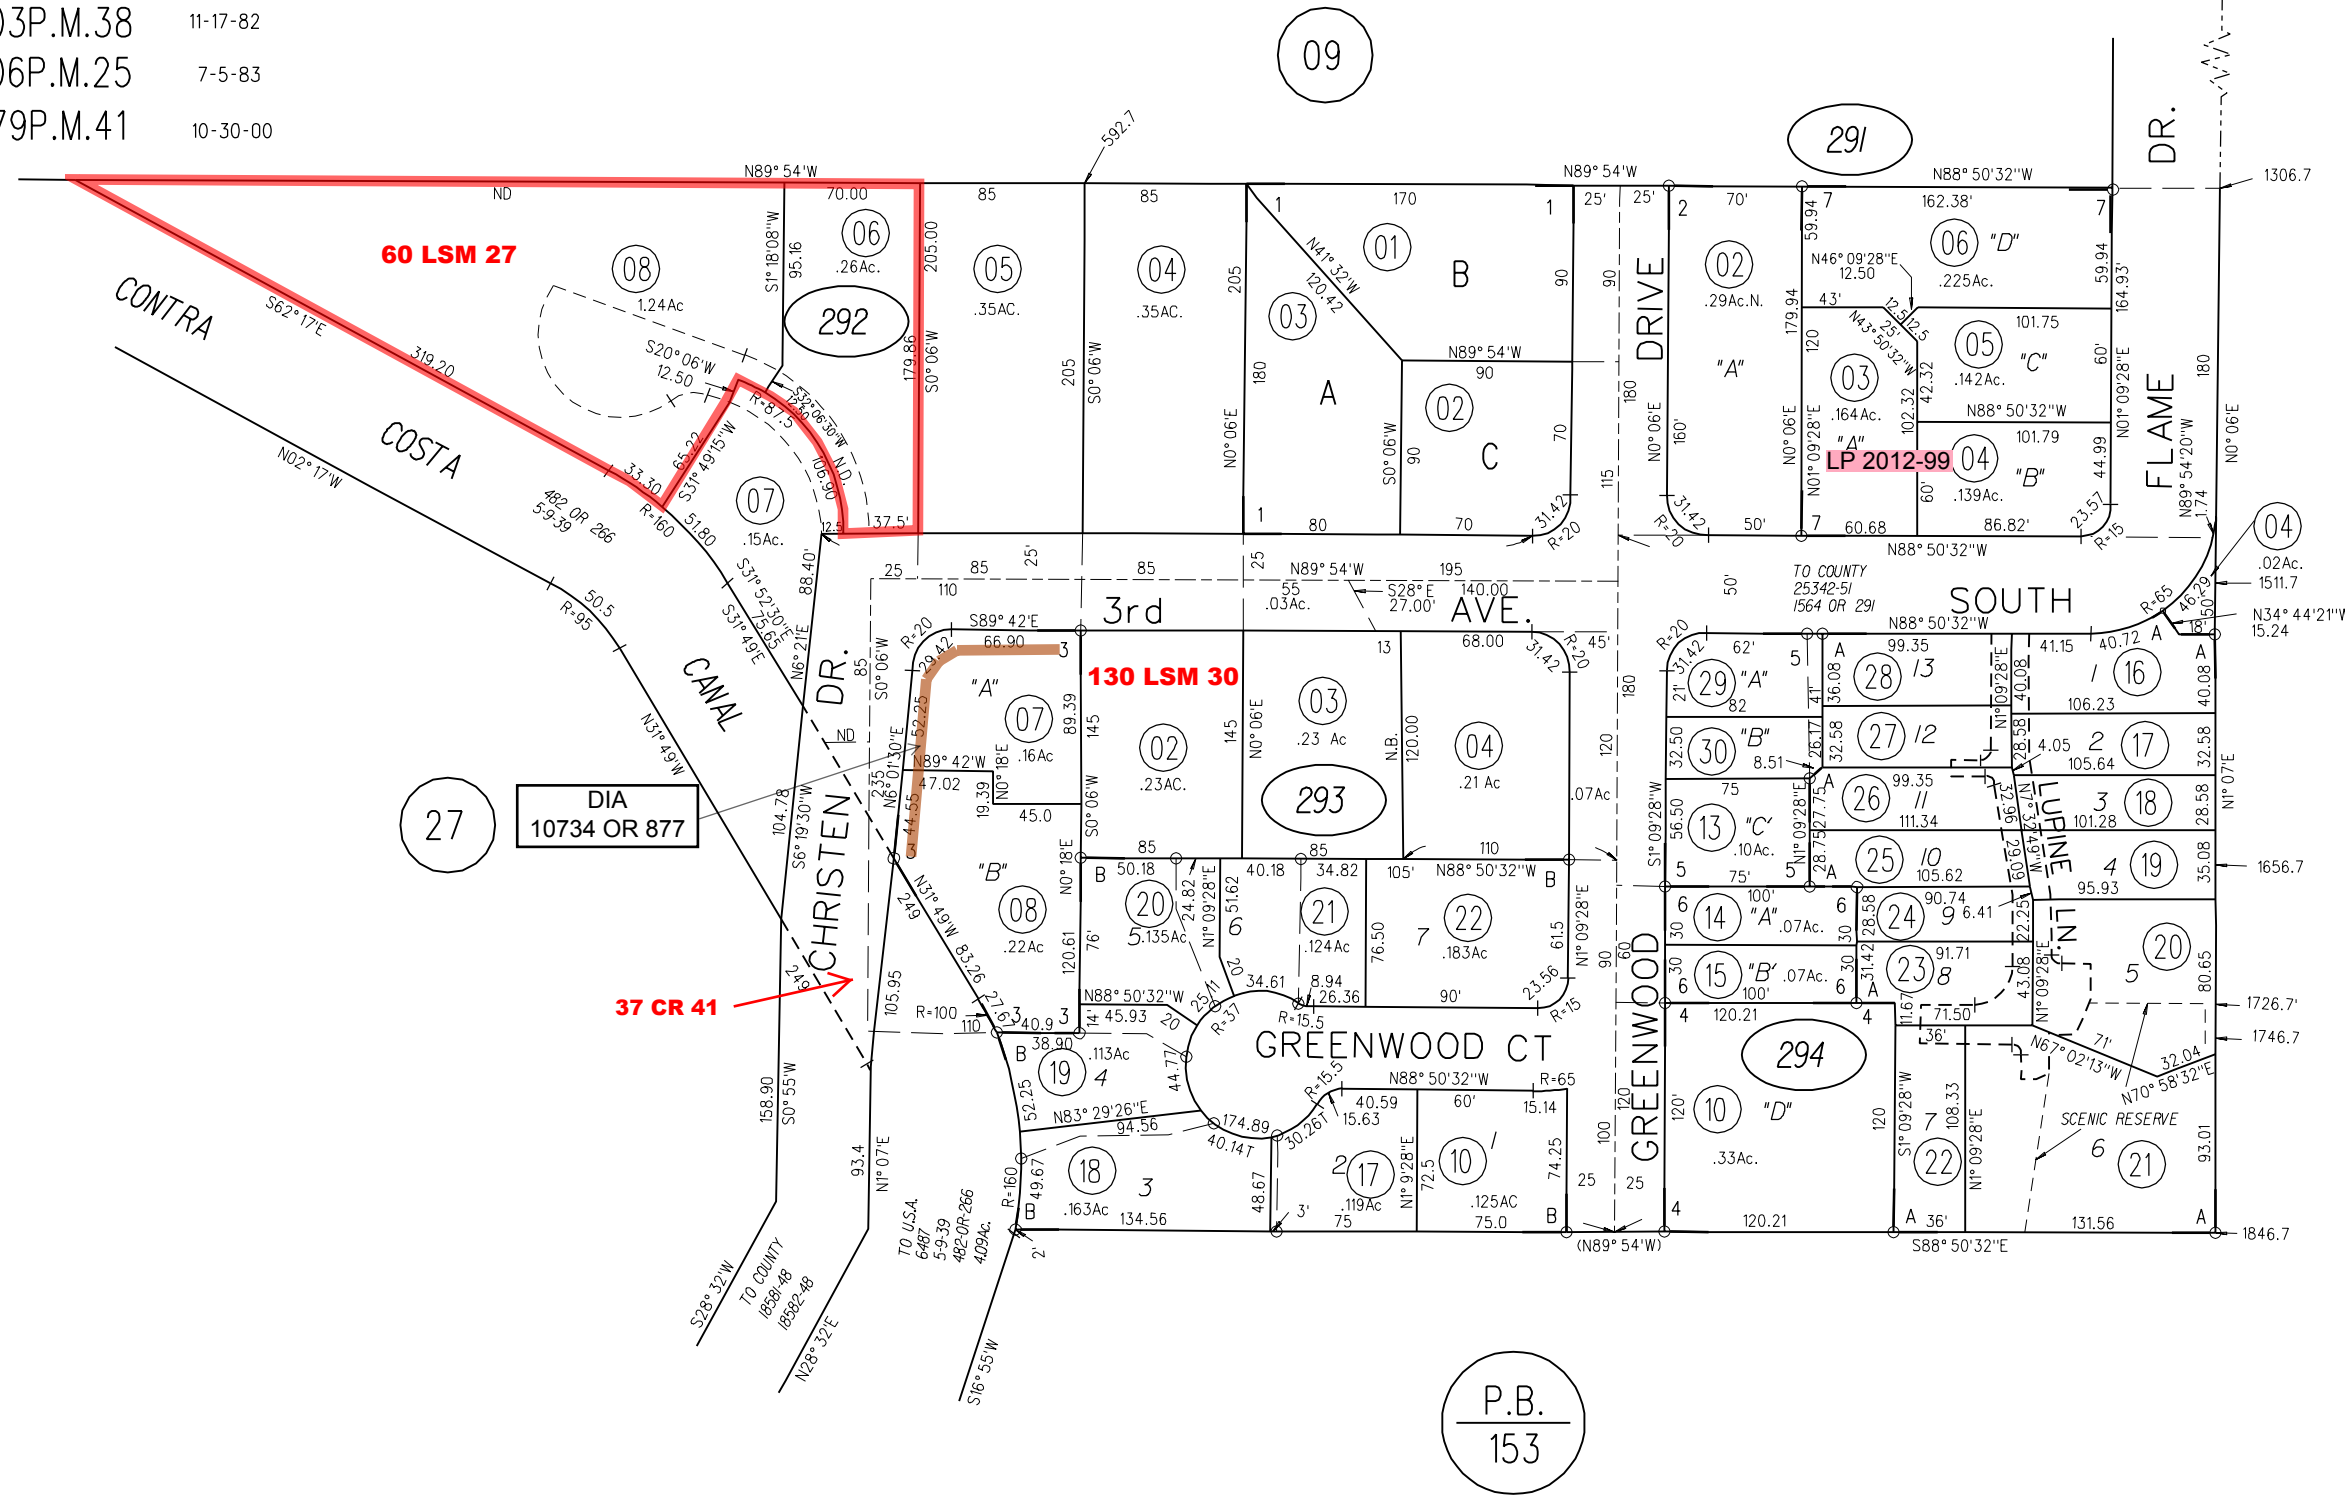

NOTE: THIS MAP WAS PREPARED FOR ASSESSMENT PURPOSES ONLY. NO LIABILITY IS ASSUMED FOR THE ACCURACY OF THE INFORMATION DELINEATED HEREON. ASSESSOR'S PARCELS MAY NOT COMPLY WITH LOCAL LOT SPLIT OR BUILDING SITE ORDINANCES.

- 291
- 292
- 293
- 294