



A - ESTATE OF FRANCISCO GALINDO M.B. 8-35  
 B - FOSKETT ADDITION M.B. 2-33  
 C - FOSKETT SECOND ADDITION M.B. 3-73  
 1- 123P.M. 27&28 8-4-86

H-15

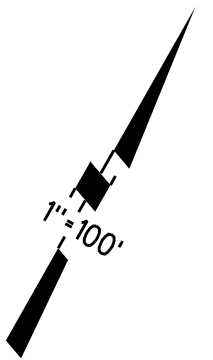


09

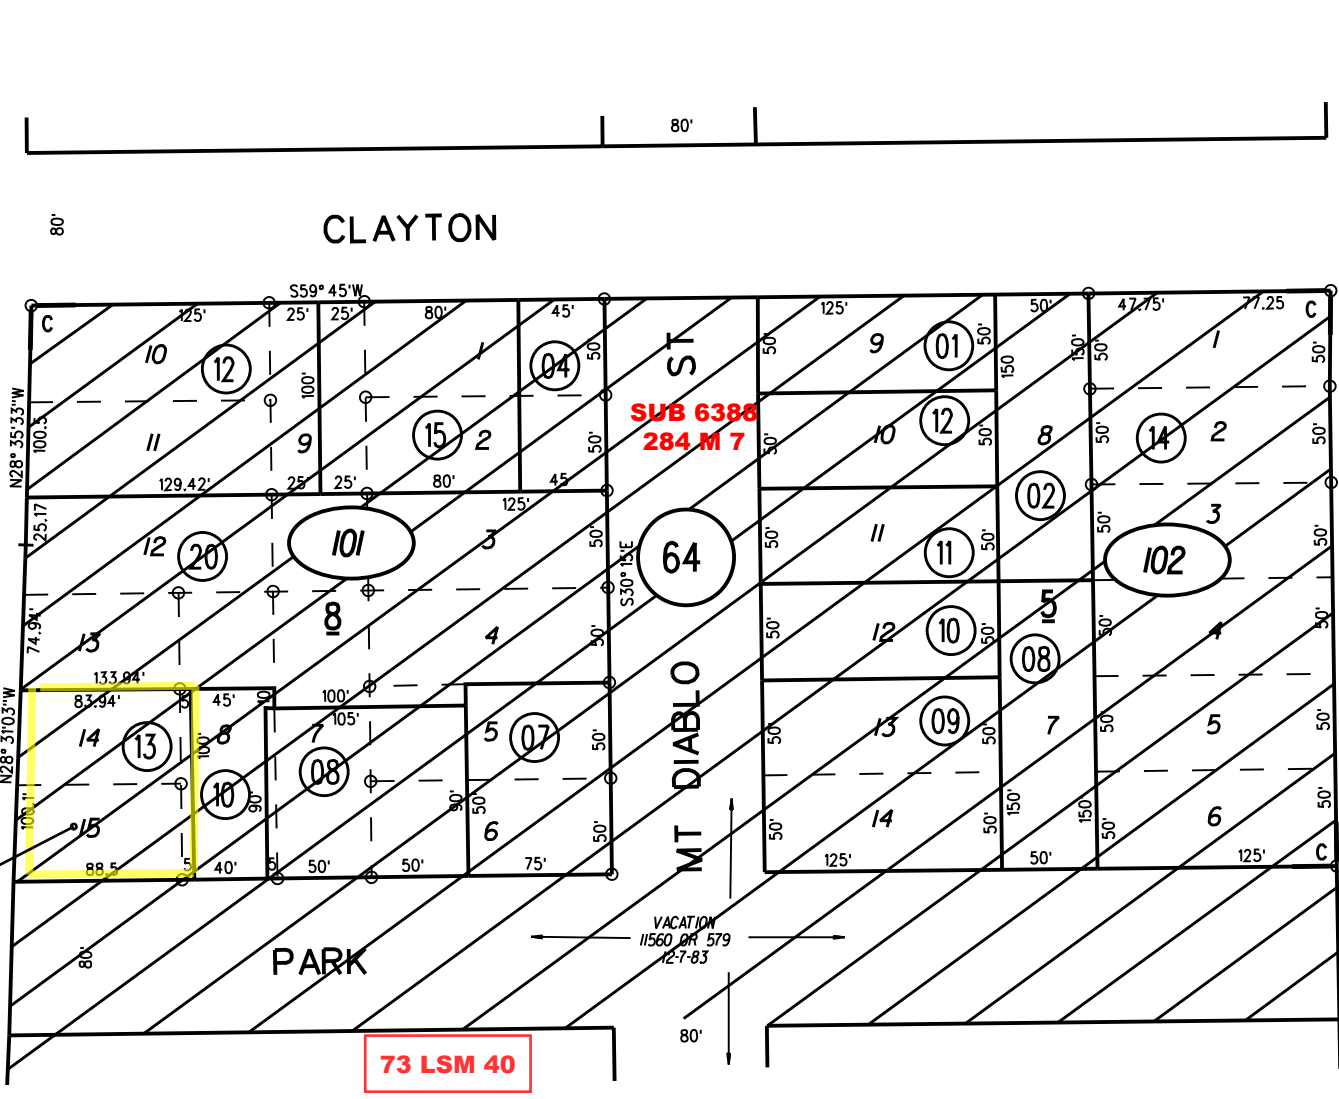

Grant Deed  
 8873 OR 84  
 6-4-78

73 LSM 40

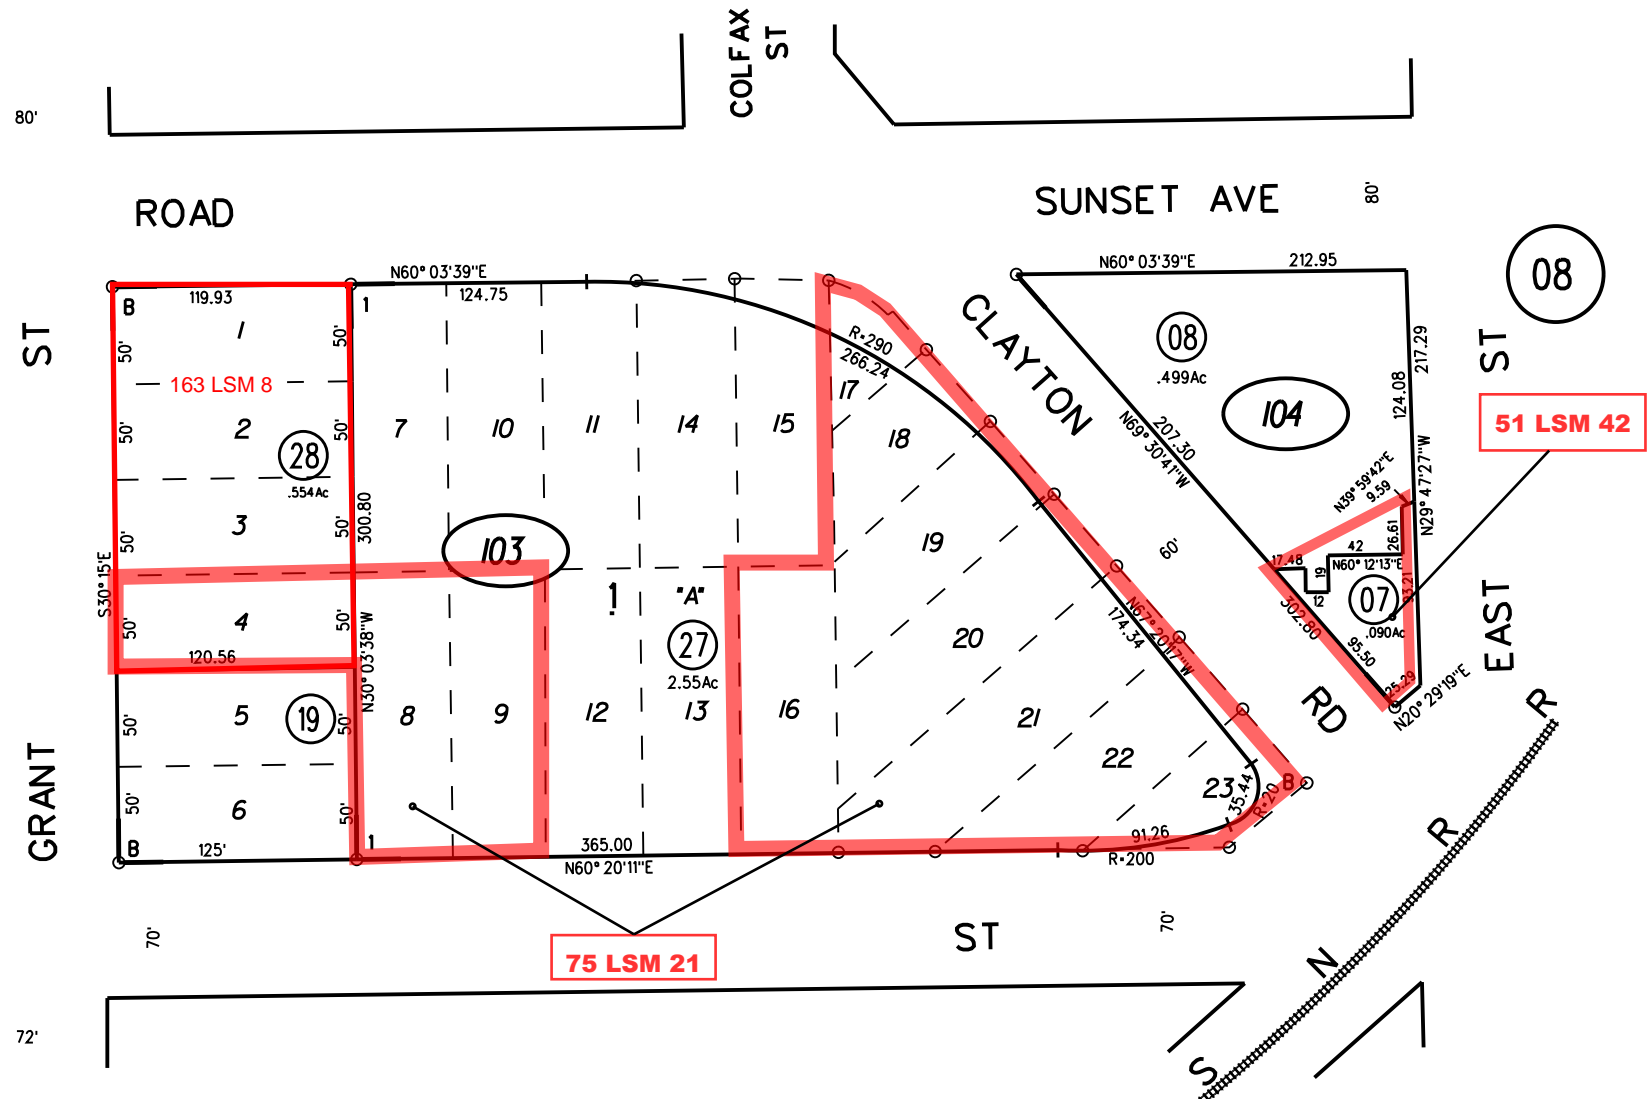

51 LSM 42

75 LSM 21

NOTE: THIS MAP WAS PREPARED FOR ASSESSMENT PURPOSES ONLY. NO LIABILITY IS ASSUMED FOR THE ACCURACY OF THE INFORMATION DELINEATED HEREON. ASSESSOR'S PARCELS MAY NOT COMPLY WITH LOCAL LOT SPLIT OR BUILDING SITE ORDINANCES.

11

101 102 103 28 104

4-2-65  
 ASSESSOR'S MAP  
 BOOK 126 PAGE 10  
 CONTRA COSTA COUNTY, CALIF.

Sanborn Date : 14/05/1999