



RANCHO MONTE DEL DIABLO
 A - CONCORD ACRES - M.B. 17-368
 B - CONCORD ACRES ANNEX - M.B. 17-369
 1- 12 P.M. 11 3/20/70
 1974-2- 29P.M.38 8-28-73

D-1983 ROLL - TRACT 5832 LAGUNA TERRACE (M.B.262-50)

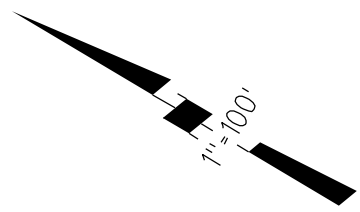

25

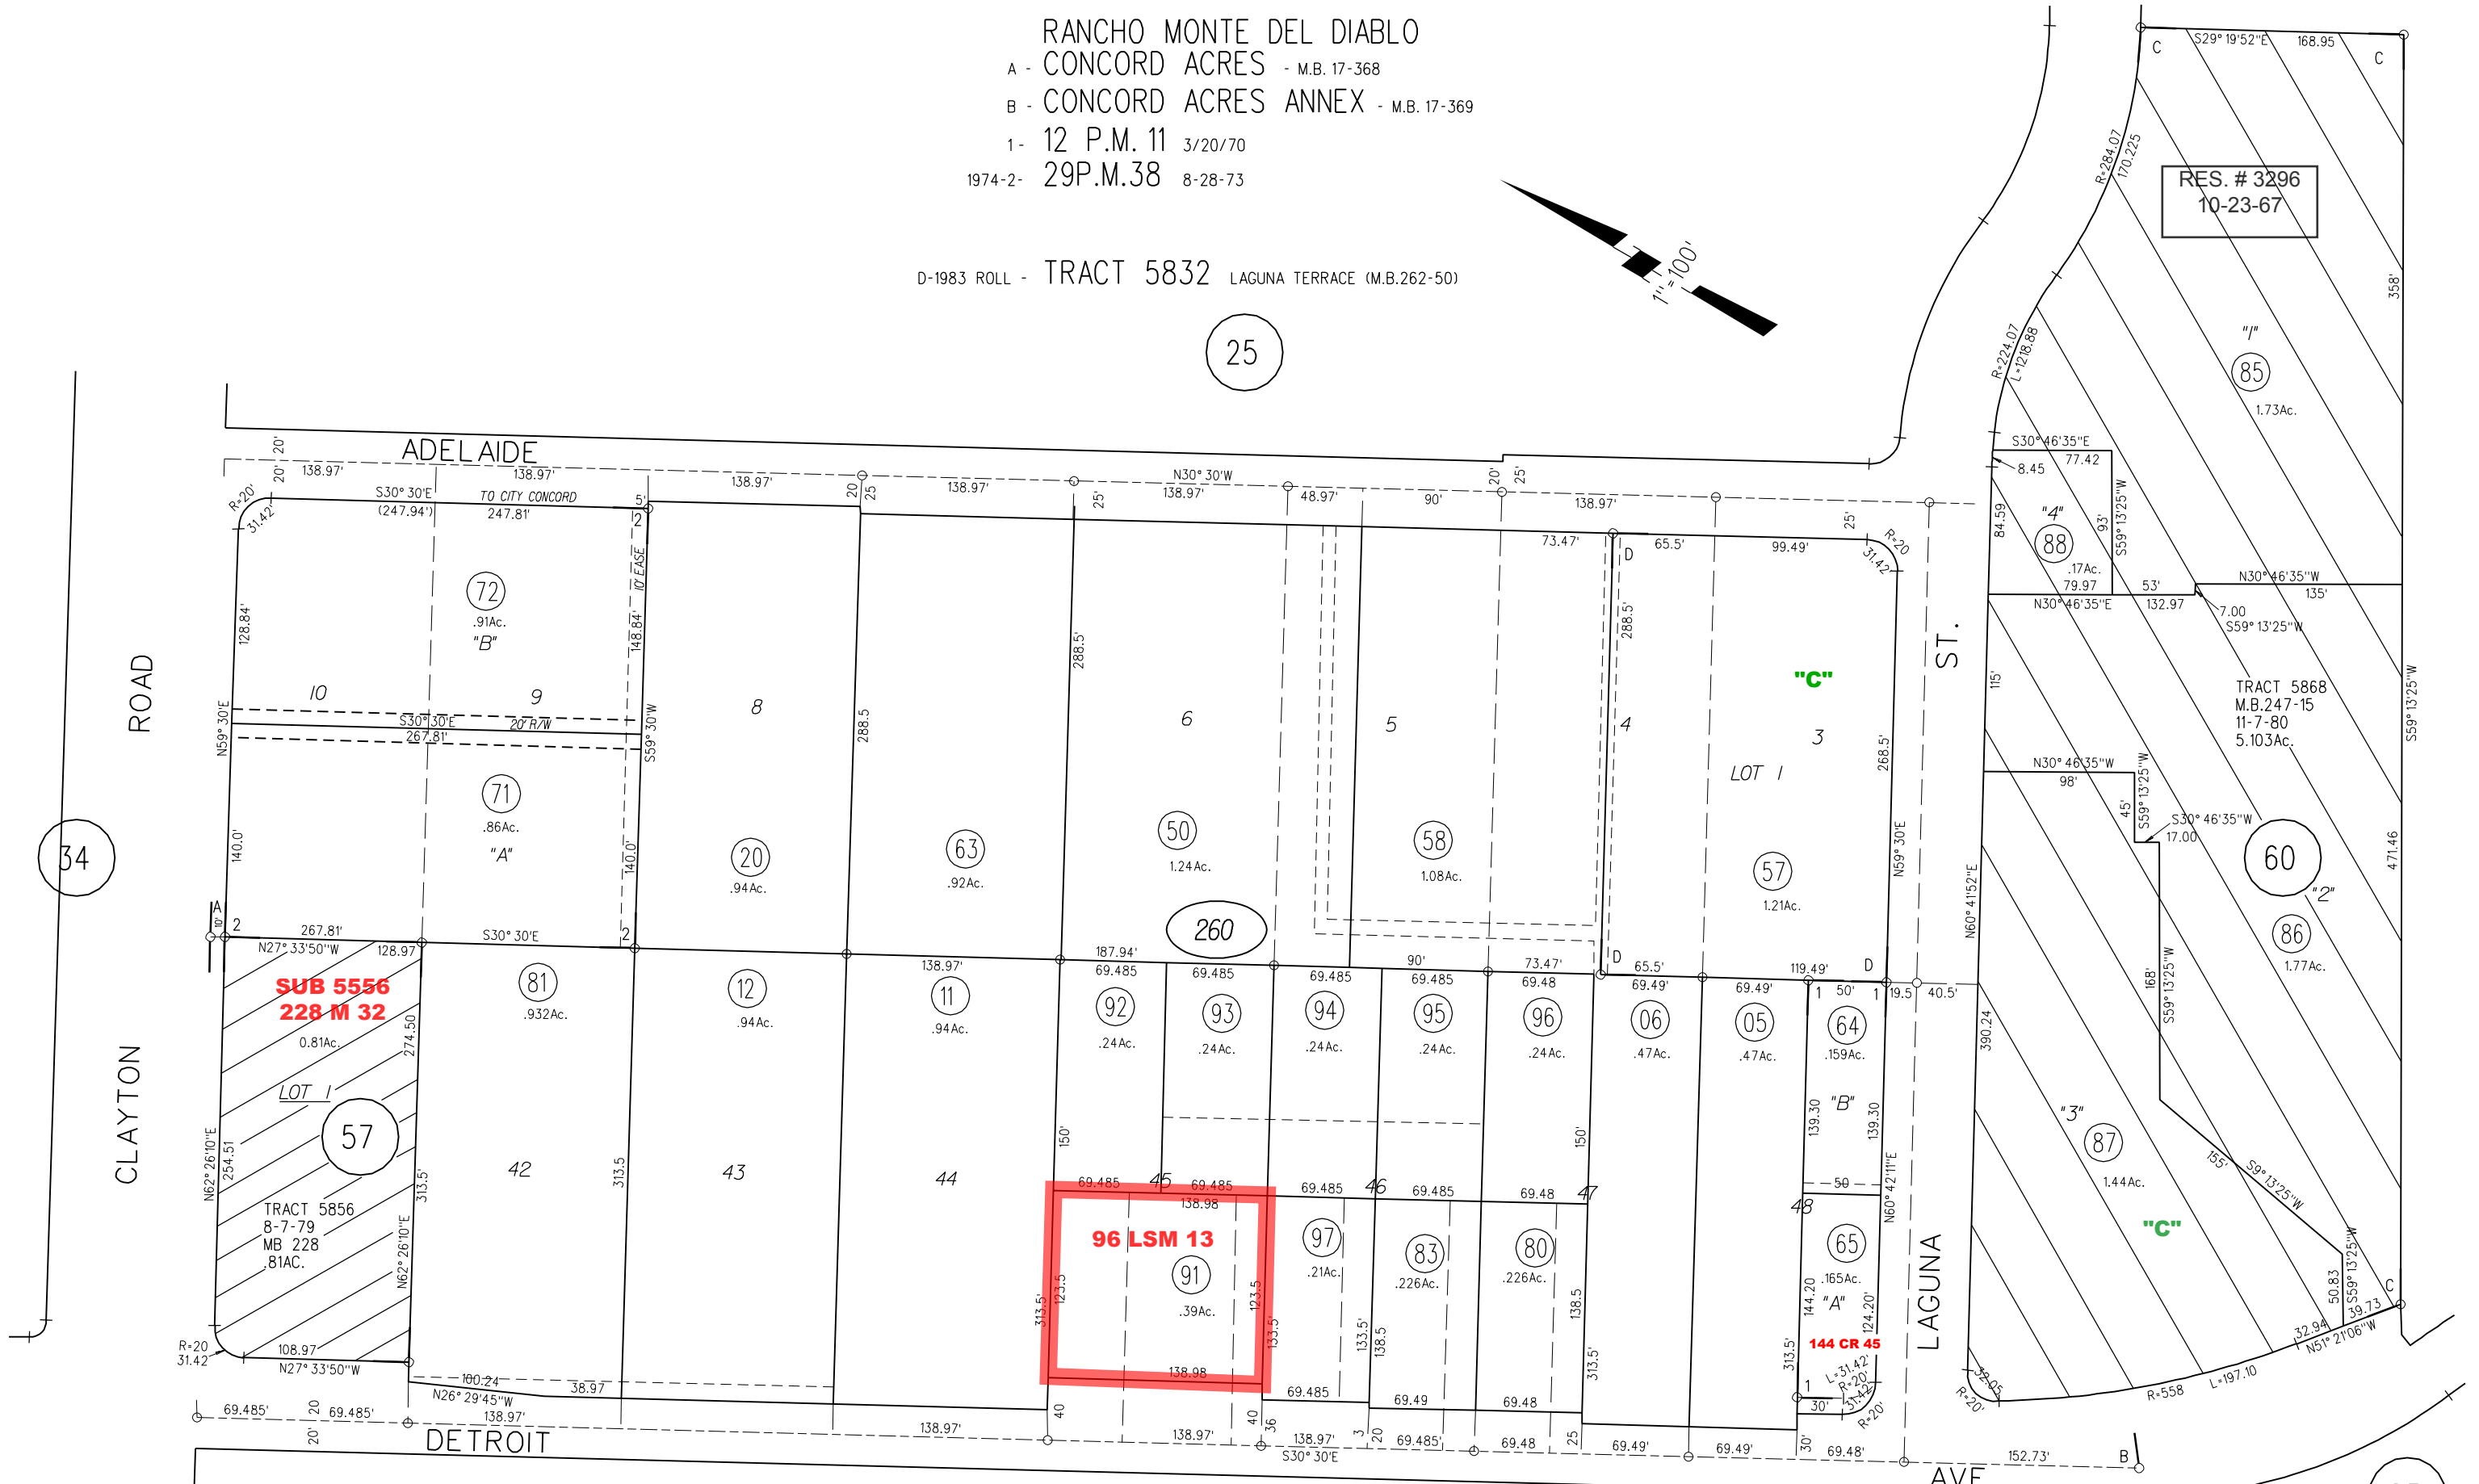

NOTE: THIS MAP WAS PREPARED FOR ASSESSMENT PURPOSES ONLY. NO LIABILITY IS ASSUMED FOR THE ACCURACY OF THE INFORMATION DELINEATED HEREON. ASSESSOR'S PARCELS MAY NOT COMPLY WITH LOCAL LOT SPLIT OR BUILDING SITE ORDINANCES.

P.B.
128

REVISED	CHANGE	BY
10-15-91	PCL. COMBO/10-9-91	JAC
4-10-92	SPLIT PCL 69	B.C

260

(12-74)
 ASSESSOR'S MAP
 BOOK 126 PAGE 26
 CONTRA COSTA COUNTY, CALIF.

23