


RO. MONTE DEL DIABLO

A- TRACT 3258 (MERIDIAN PARK NO.1)M.B.104-1 4-28-65


- 1- 1 P.M.15 6-27-67
- 2- 1 P.M.49 11-8-67
- 3- 1 P.M.50 11-8-67
- 4- 19P.M.46 12-10-71
- 5- 108P.M.4&5 11-9-83
- 6- 128P.M.28&29 6-30-87

P.B.  
125

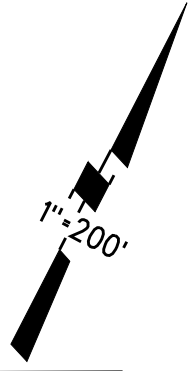

Res # 81-171 CCC  
2-10-81  
Res # 81-6495 City Concord  
3-26-81

P.B.  
153

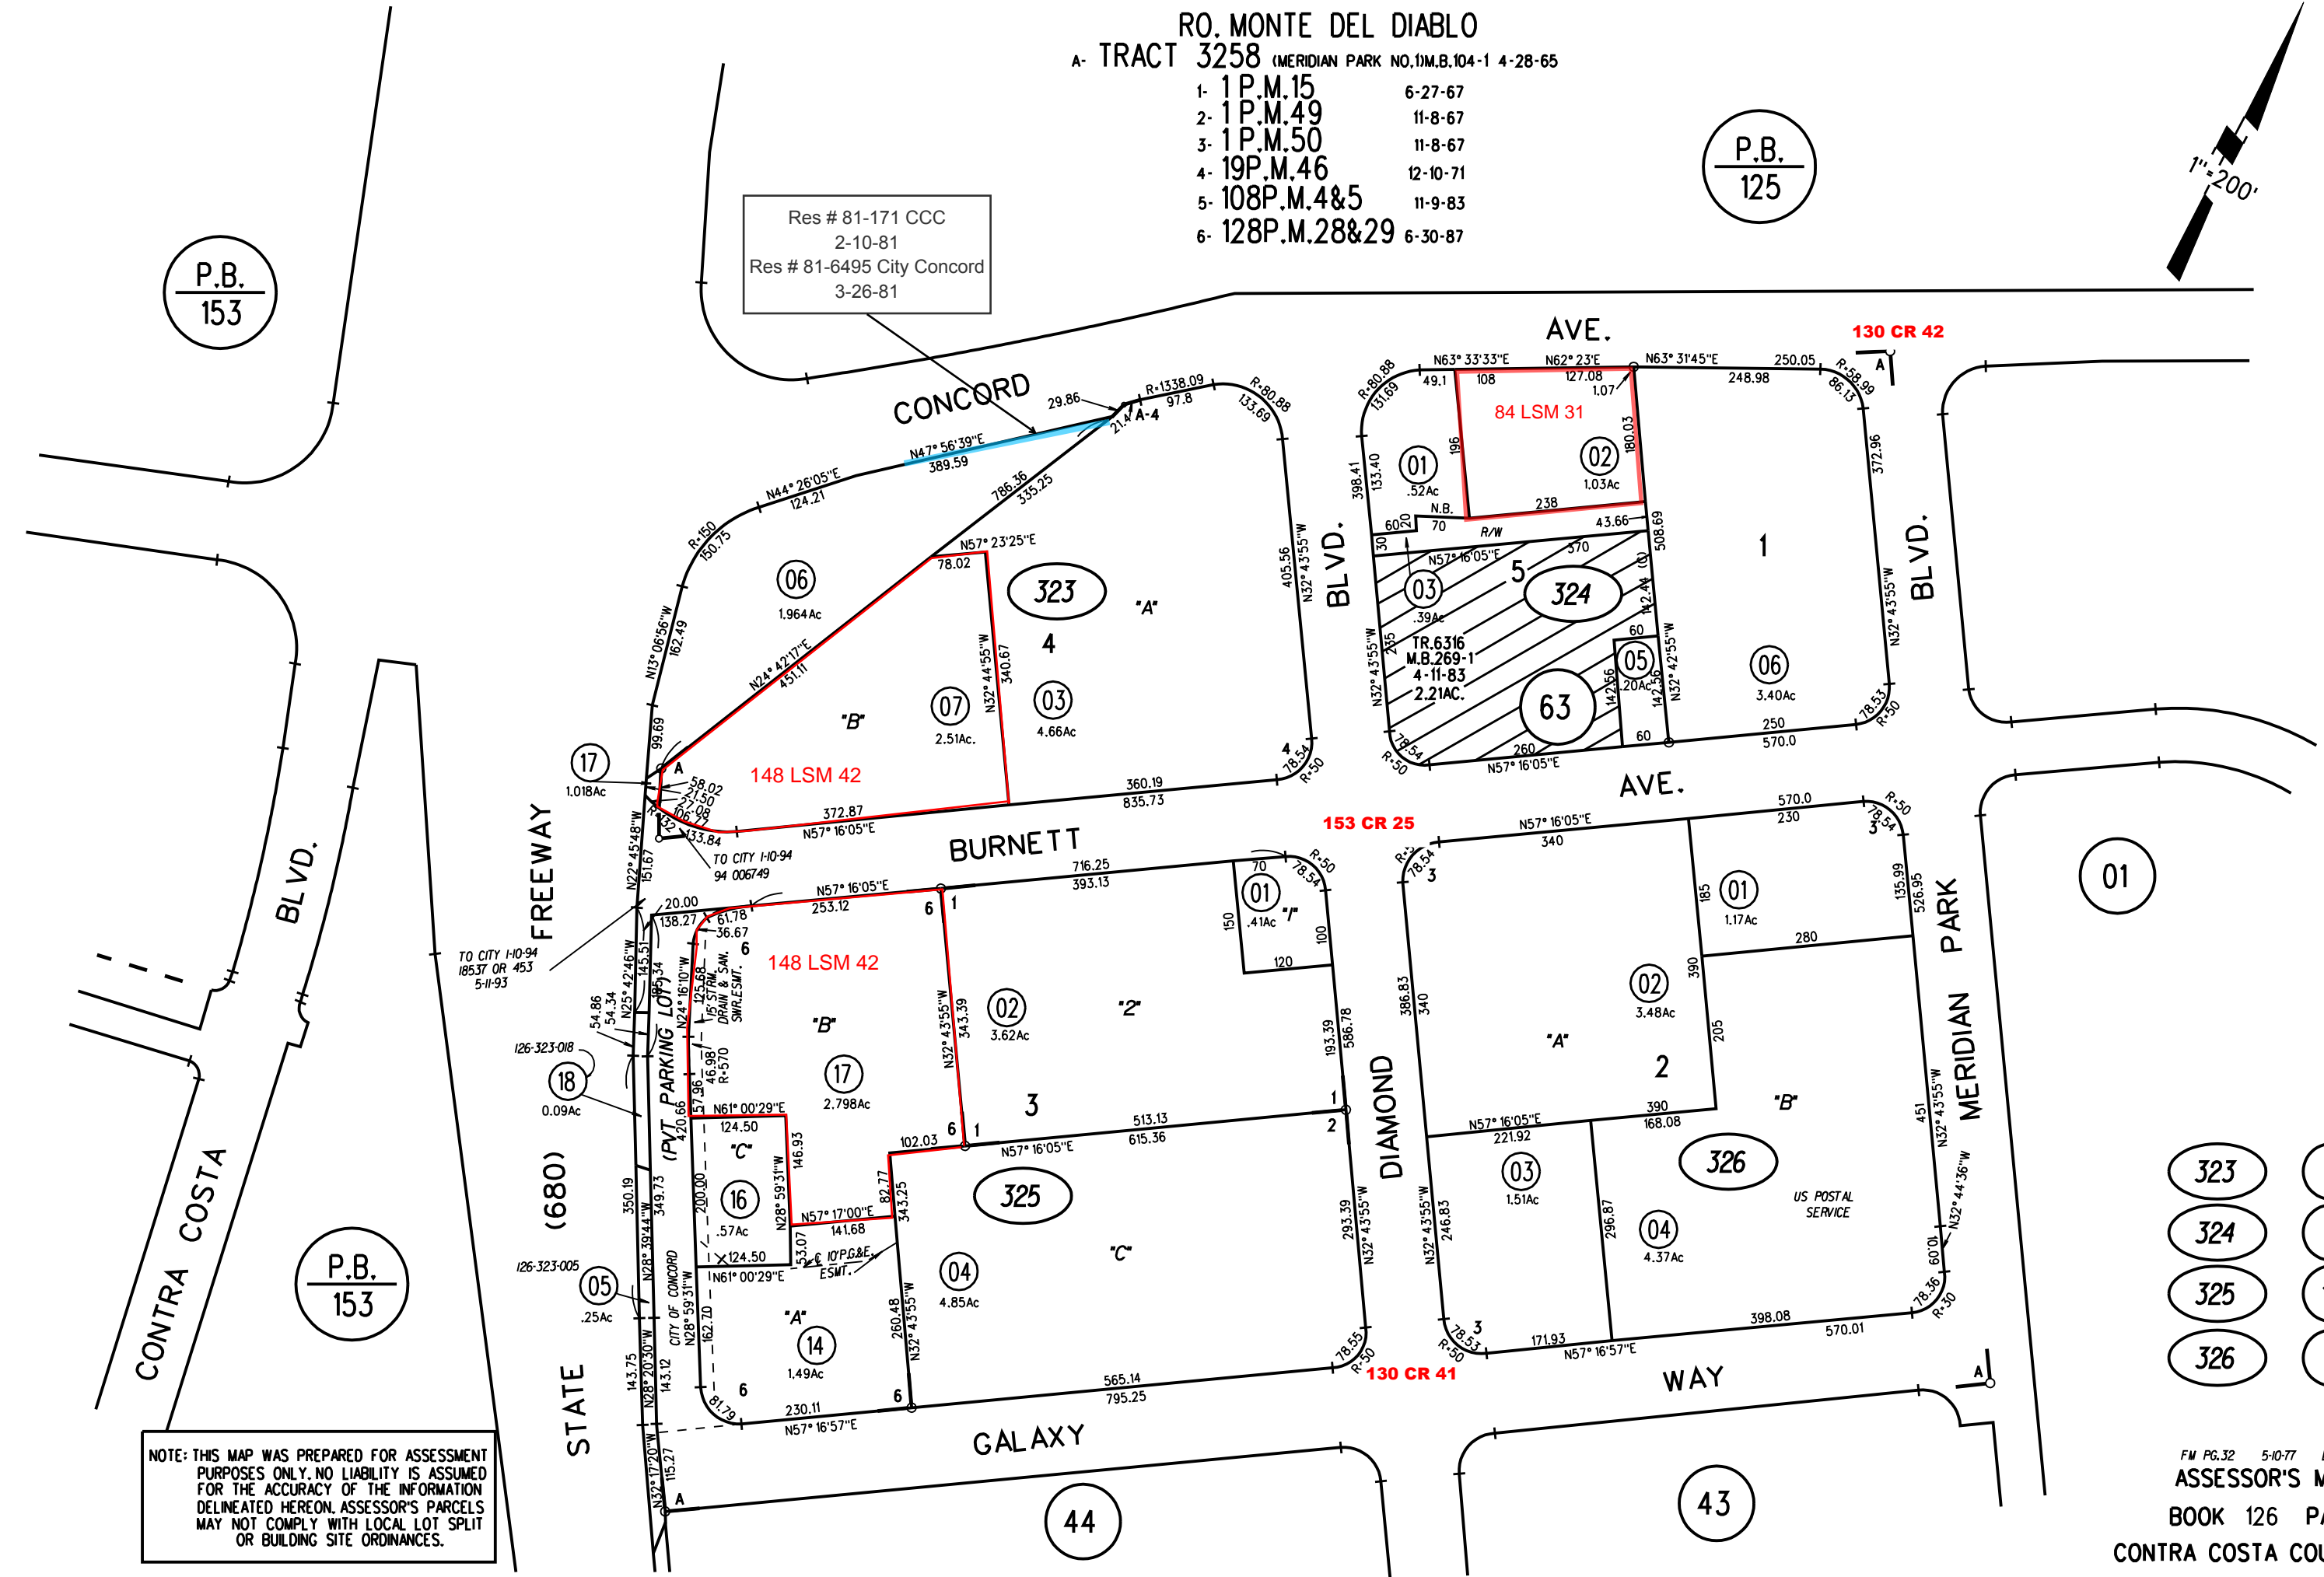

NOTE: THIS MAP WAS PREPARED FOR ASSESSMENT PURPOSES ONLY. NO LIABILITY IS ASSUMED FOR THE ACCURACY OF THE INFORMATION DELINEATED HEREON. ASSESSOR'S PARCELS MAY NOT COMPLY WITH LOCAL LOT SPLIT OR BUILDING SITE ORDINANCES.

