


RANCHO MONTE DEL DIABLO
 1- 97P.M.24&25 9-3-81

NOTE: THIS MAP WAS PREPARED FOR ASSESSMENT PURPOSES ONLY. NO LIABILITY IS ASSUMED FOR THE ACCURACY OF THE INFORMATION DELINEATED HEREON. ASSESSOR'S PARCELS MAY NOT COMPLY WITH LOCAL LOT SPLIT OR BUILDING SITE ORDINANCES.

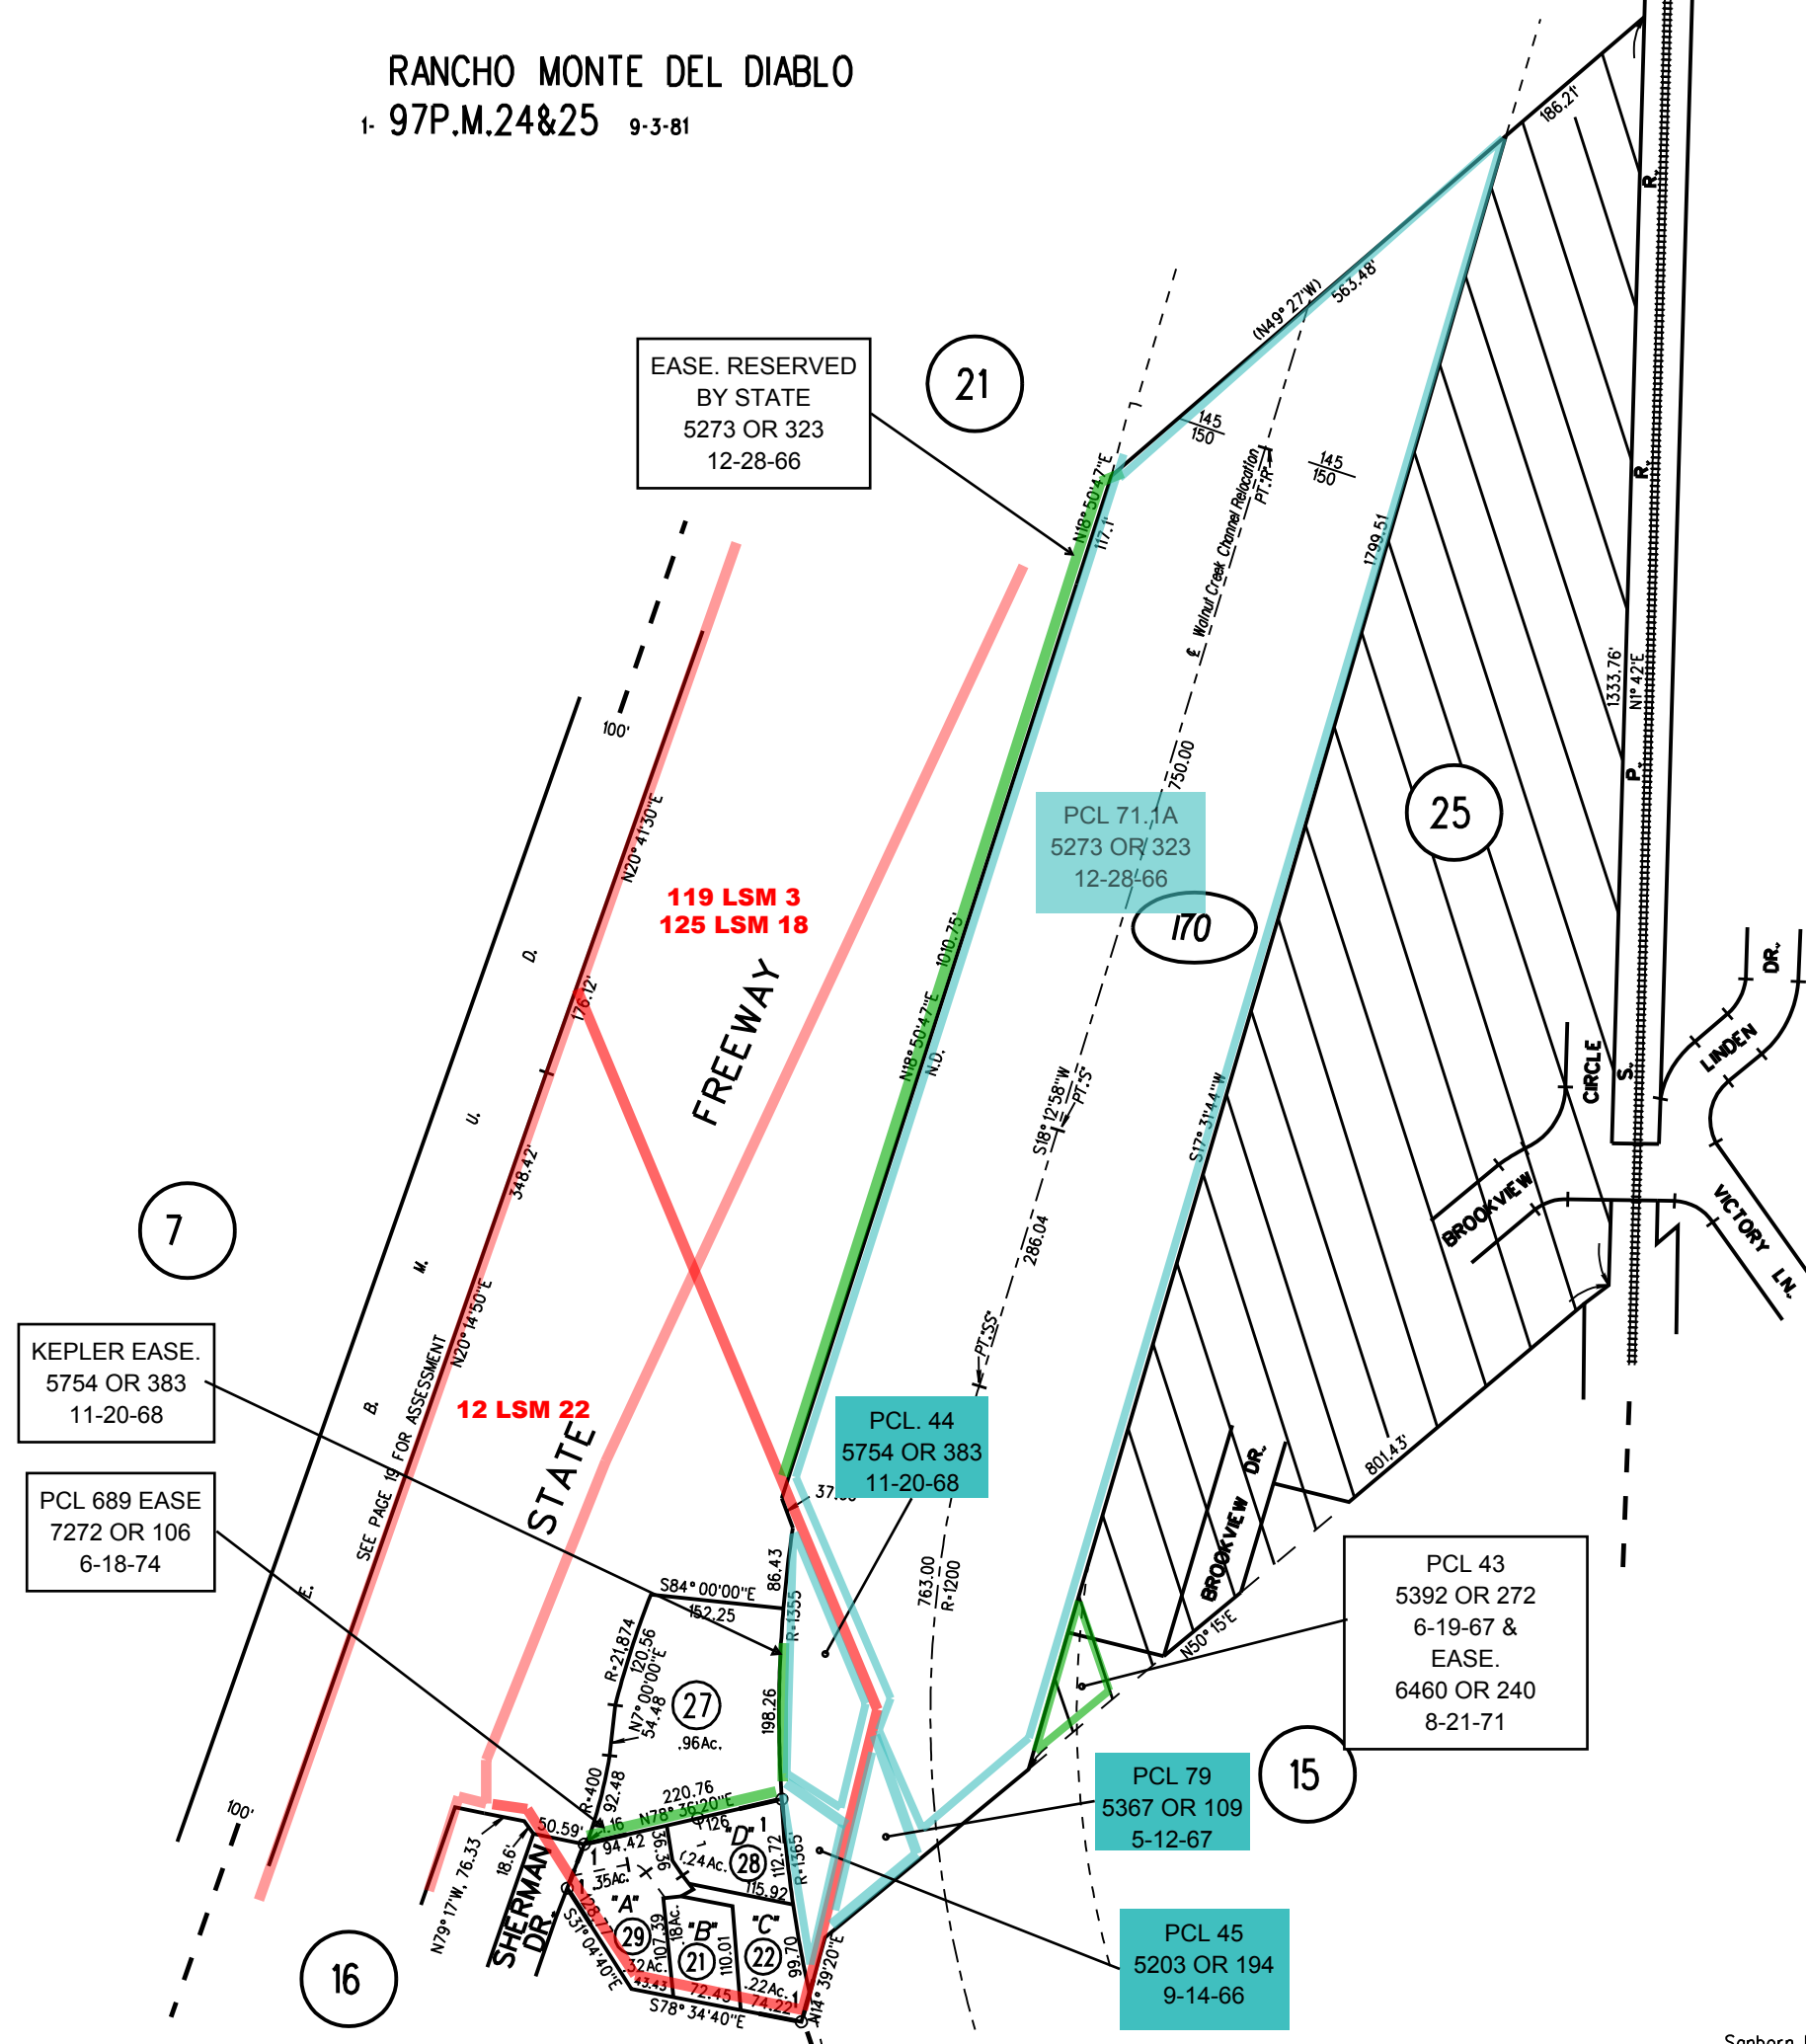

EASE. RESERVED BY STATE
 5273 OR 323
 12-28-66

21

PCL 71.1A
 5273 OR 323
 12-28-66

170

119 LSM 3
 125 LSM 18

FREEWAY

KEPLER EASE.
 5754 OR 383
 11-20-68

7

PCL 689 EASE
 7272 OR 106
 6-18-74

12 LSM 22


STATE

PCL. 44
 5754 OR 383
 11-20-68

25

PCL 43
 5392 OR 272
 6-19-67 &
 EASE.
 6460 OR 240
 8-21-71

P.B.
 128

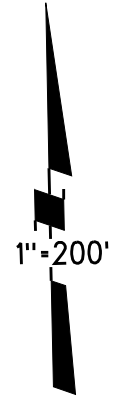

170

6/8/11

15

PCL 79
 5367 OR 109
 5-12-67

16

PCL 45
 5203 OR 194
 9-14-66

(1-75)
 ASSESSOR'S MAP
 BOOK 127 PAGE 17

6-22-65 CONTRA COSTA COUNTY, CALIF.

Sanborn Date : 14/05/1999