


RANCHO MONTE DEL DIABLO

- A - WALNUT GROVE ADDITION M.B. 8 - 184
- B - TRACT 2101 (PLEASANT HILL MANOR UNIT NO. 3) M.B. 56 - 26
- C - TRACT 2143 (PLEASANT HILL MANOR UNIT NO. 4) M.B. 60 - 5
- D - TRACT 2284 (PLEASANT HILL MANOR UNIT NO. 5) M.B. 60 - 7
- E - TRACT 2285 (PLEASANT HILL MANOR UNIT NO. 6) M.B. 60 - 10
- F - POR. TR. 6027 (ELLINWOOD) M.B. 261-49
- I- 133PM. 46 6-29-88

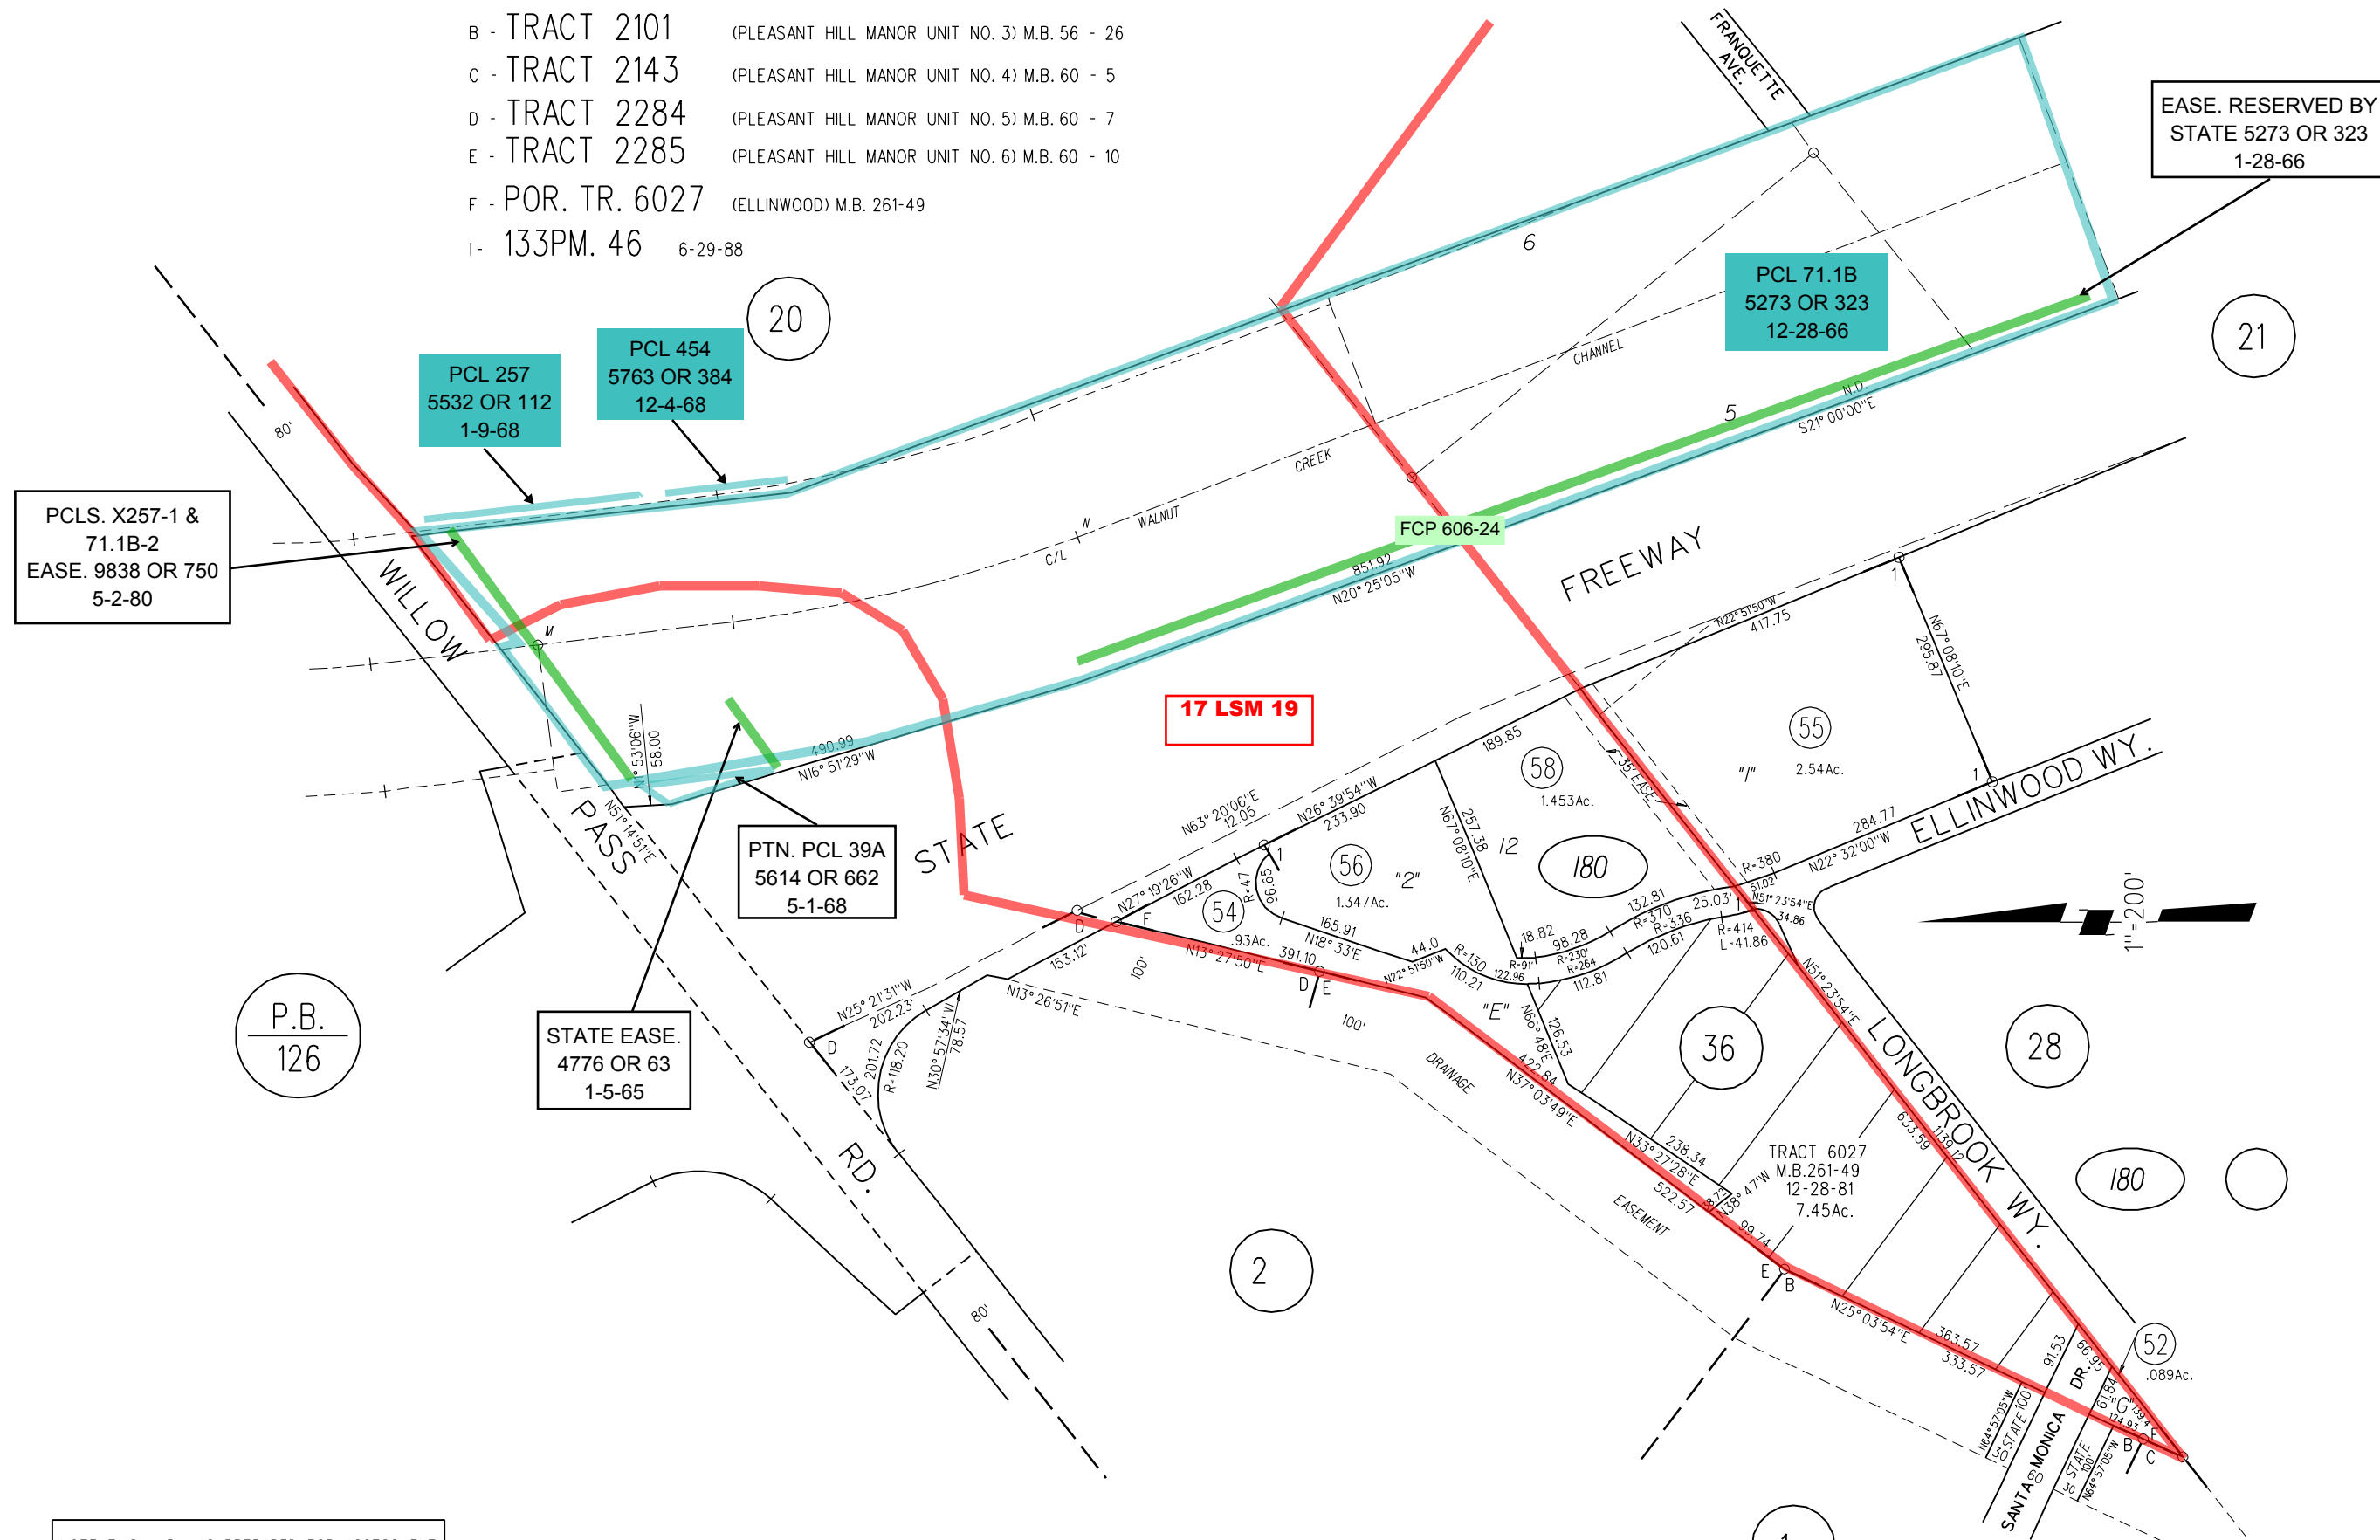

EASE. RESERVED BY  
STATE 5273 OR 323  
1-28-66

PCL 71.1B  
5273 OR 323  
12-28-66

PCL 257  
5532 OR 112  
1-9-68

PCL 454  
5763 OR 384  
12-4-68

PCLS. X257-1 &  
71.1B-2  
EASE. 9838 OR 750  
5-2-80

17 LSM 19

PTN. PCL 39A  
5614 OR 662  
5-1-68

STATE EASE.  
4776 OR 63  
1-5-65

P.B.  
126



NOTE: THIS MAP WAS PREPARED FOR ASSESSMENT PURPOSES ONLY. NO LIABILITY IS ASSUMED FOR THE ACCURACY OF THE INFORMATION DELINEATED HEREON. ASSESSOR'S PARCELS MAY NOT COMPLY WITH LOCAL LOT SPLIT OR BUILDING SITE ORDINANCES.