

RANCHO MONTE DEL DIABLO

A-1978 ROLL - TRACT 4980 (PREMIER PLACE) M.B. 202-39


1- 63P.M.44 & 45 2-28-78

2- 65P.M.46 & 47 5-11-78

3- 98P.M.17 11-10-81

B-1986 ROLL - TRACT 6594 M.B.294-15 (PREMIER ESTATES)

C-1990 ROLL - TRACT 7189 M.B.331-44 (PREMIER VILLAGE)

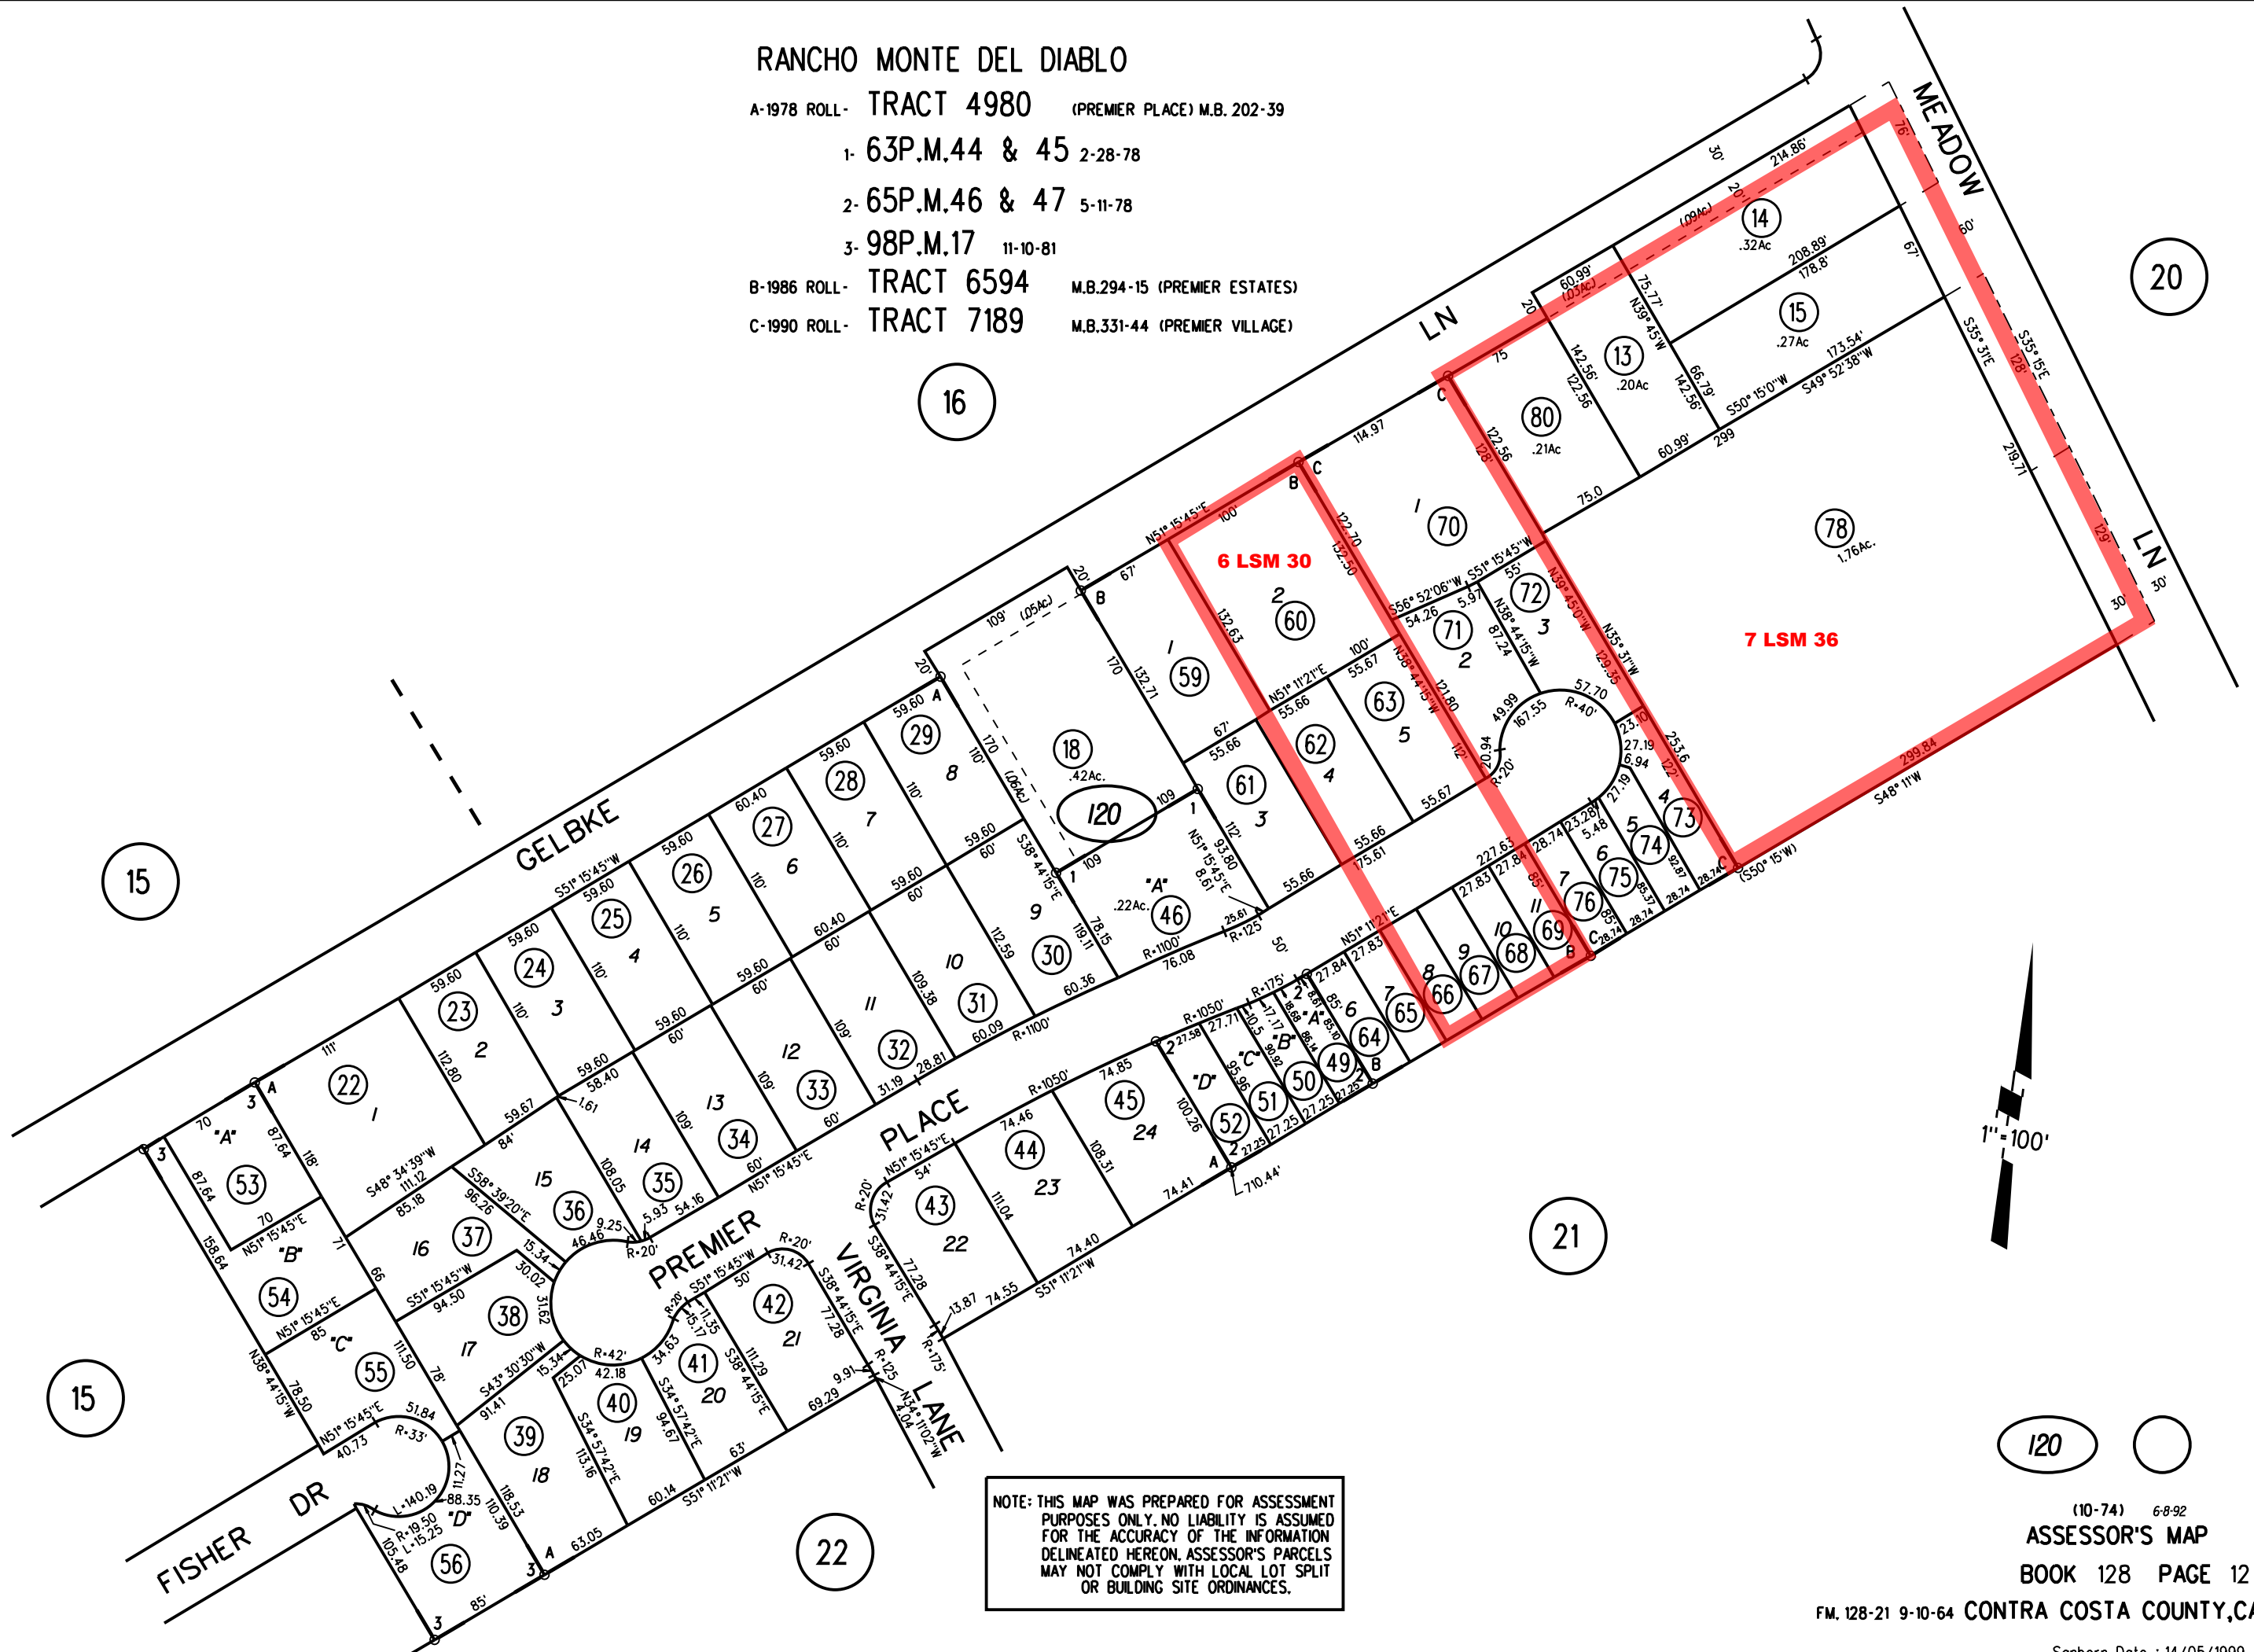

NOTE: THIS MAP WAS PREPARED FOR ASSESSMENT PURPOSES ONLY. NO LIABILITY IS ASSUMED FOR THE ACCURACY OF THE INFORMATION DELINEATED HEREON. ASSESSOR'S PARCELS MAY NOT COMPLY WITH LOCAL LOT SPLIT OR BUILDING SITE ORDINANCES.

120

(10-74) 6-8-92
ASSESSOR'S MAP

BOOK 128 PAGE 12

FM. 128-21 9-10-64 CONTRA COSTA COUNTY, CALIF.

Sanborn Date : 14/05/1999