



RANCHO MONTE DEL DIABLO
 A - PARKHAVEN ESTATES M.B. 48-19
 1972 B- TRACT 4035 (PINE CREEK NO.4) M.B.141-14

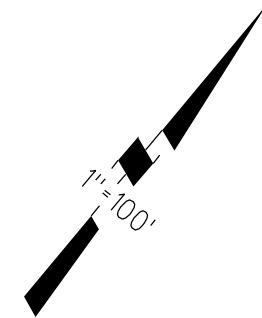

6

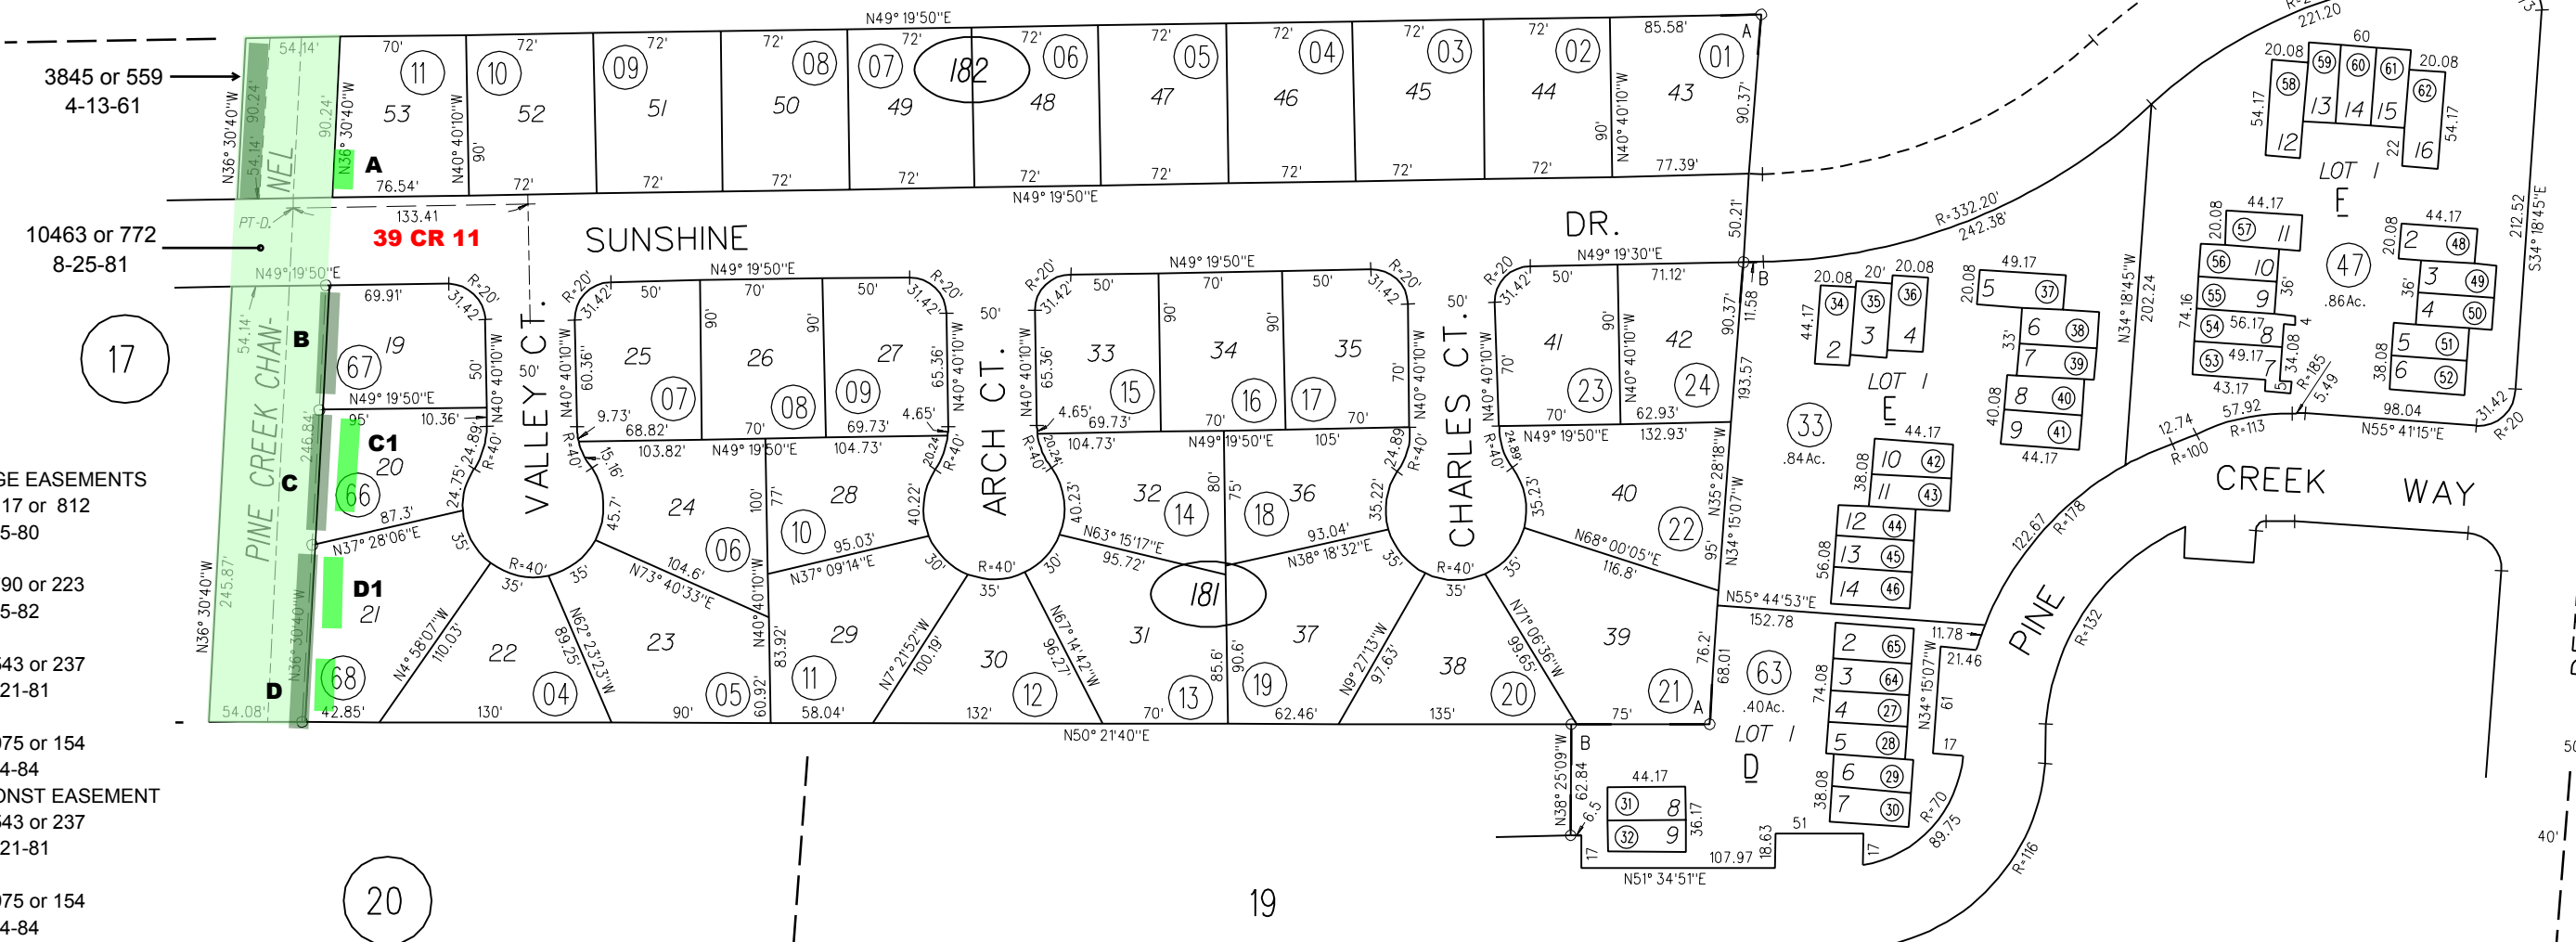

- DRAINAGE EASEMENTS**
- A 10117 or 812
12-5-80
 - B 10790 or 223
5-25-82
 - C 10543 or 237
10-21-81
 - D 11975 or 154
9-14-84
- TEMP CONST EASEMENT**
- C1 10543 or 237
10-21-81
 - D1 11975 or 154
9-14-84

NOTE: THIS MAP WAS PREPARED FOR ASSESSMENT PURPOSES ONLY. NO LIABILITY IS ASSUMED FOR THE ACCURACY OF THE INFORMATION DELINEATED HEREON. ASSESSOR'S PARCELS MAY NOT COMPLY WITH LOCAL LOT SPLIT OR BUILDING SITE ORDINANCES.

181
182

ASSESSOR'S MAP
 BOOK 128 PAGE 18