

RANCHO MONTE DEL DIABLO
 A - PALM GARDENS UNIT NO. 1 M.B. 31-3

5952 or 548
 8-29-69

1- 9 P.M.15 6-17-69

20


2- 100P.M.39&40 4-13-82
 3- 111 P.M. 42 9-7-84

10824 or 973
 6-23-82
 6304 or 464
 1-27-71

6038 or 189
 1-6-70
 10548 or 247
 10-26-81

30

32

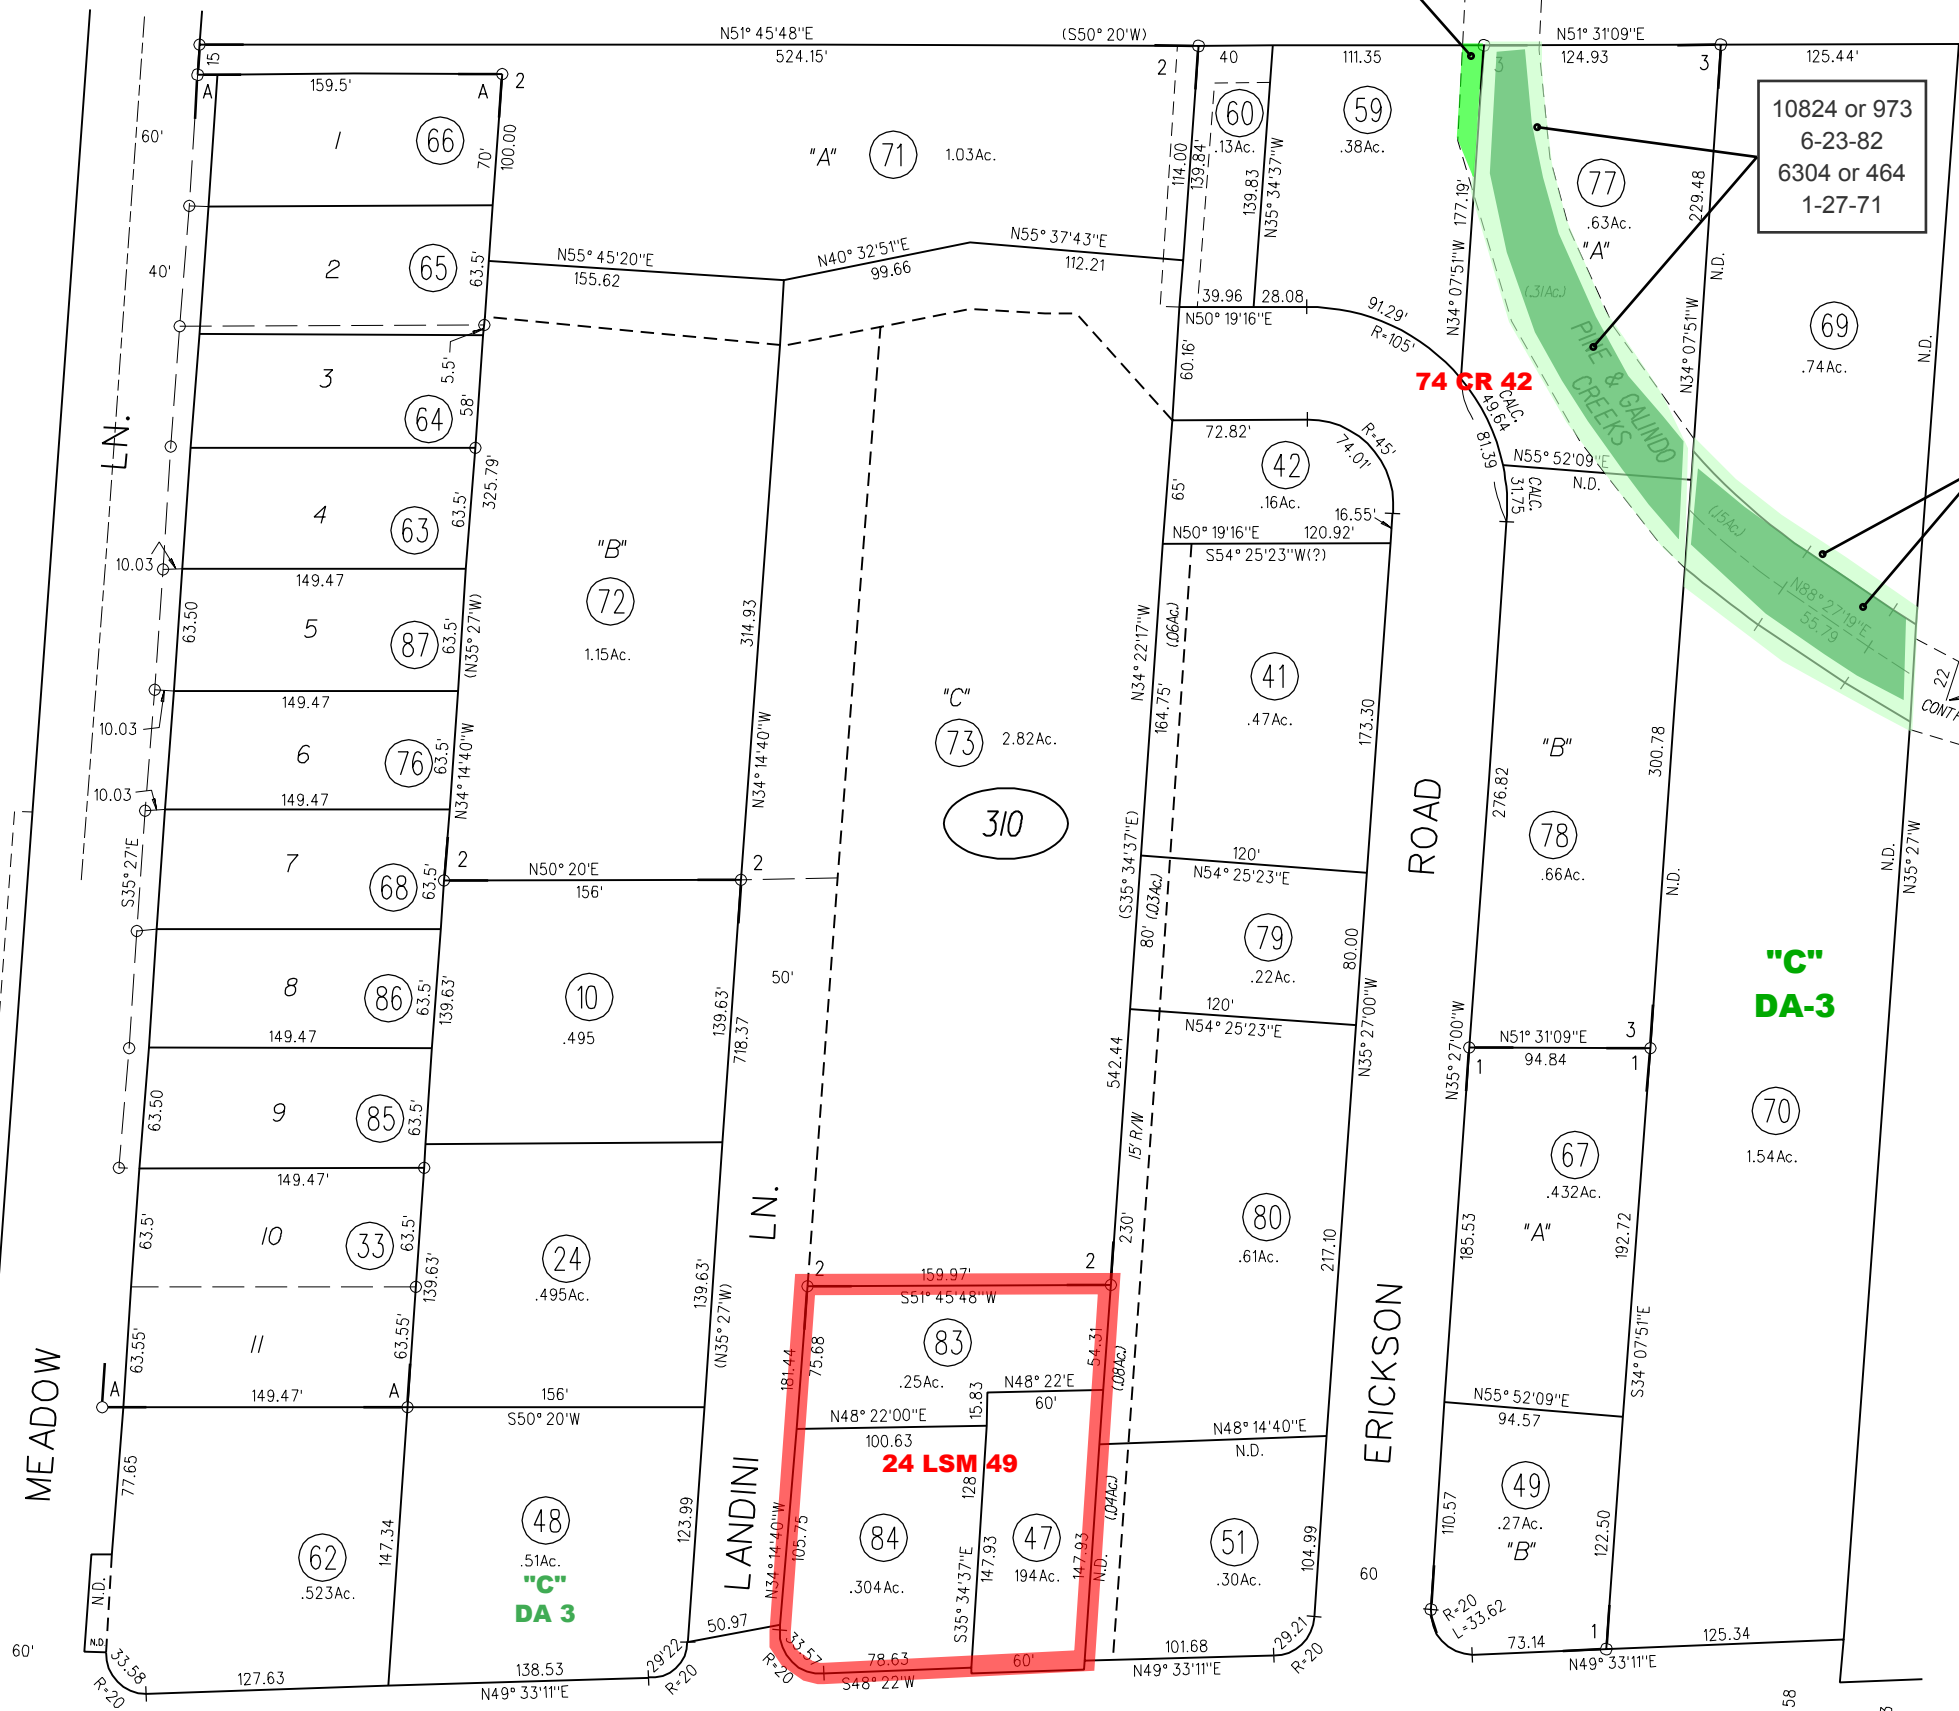


MEADOW

MONUMENT

BLVD.

P.B.
 129

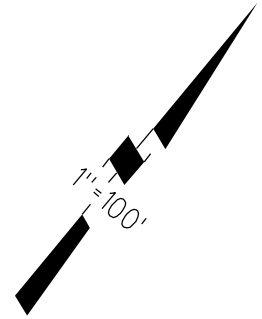

NOTE: THIS MAP WAS PREPARED FOR ASSESSMENT PURPOSES ONLY. NO LIABILITY IS ASSUMED FOR THE ACCURACY OF THE INFORMATION DELINEATED HEREON. ASSESSOR'S PARCELS MAY NOT COMPLY WITH LOCAL LOT SPLIT OR BUILDING SITE ORDINANCES.

310

10-29-91 (10-74)

ASSESSOR'S MAP

BOOK 128 PAGE 31

8-26-64 CONTRA COSTA COUNTY, CALIF.