


A 1981 ROLL TRACT 5765 WALTERS WAY CONDOMINIUMS MB 236-34  
 B-1981 ROLL TRACT 5845 WALTERS WAY CONDOMINIUMS MB 242-39  
 CC&R'S 10102/632 11-21-80  
 AMD. C.C.&R.'S 11117/740 2-8-83

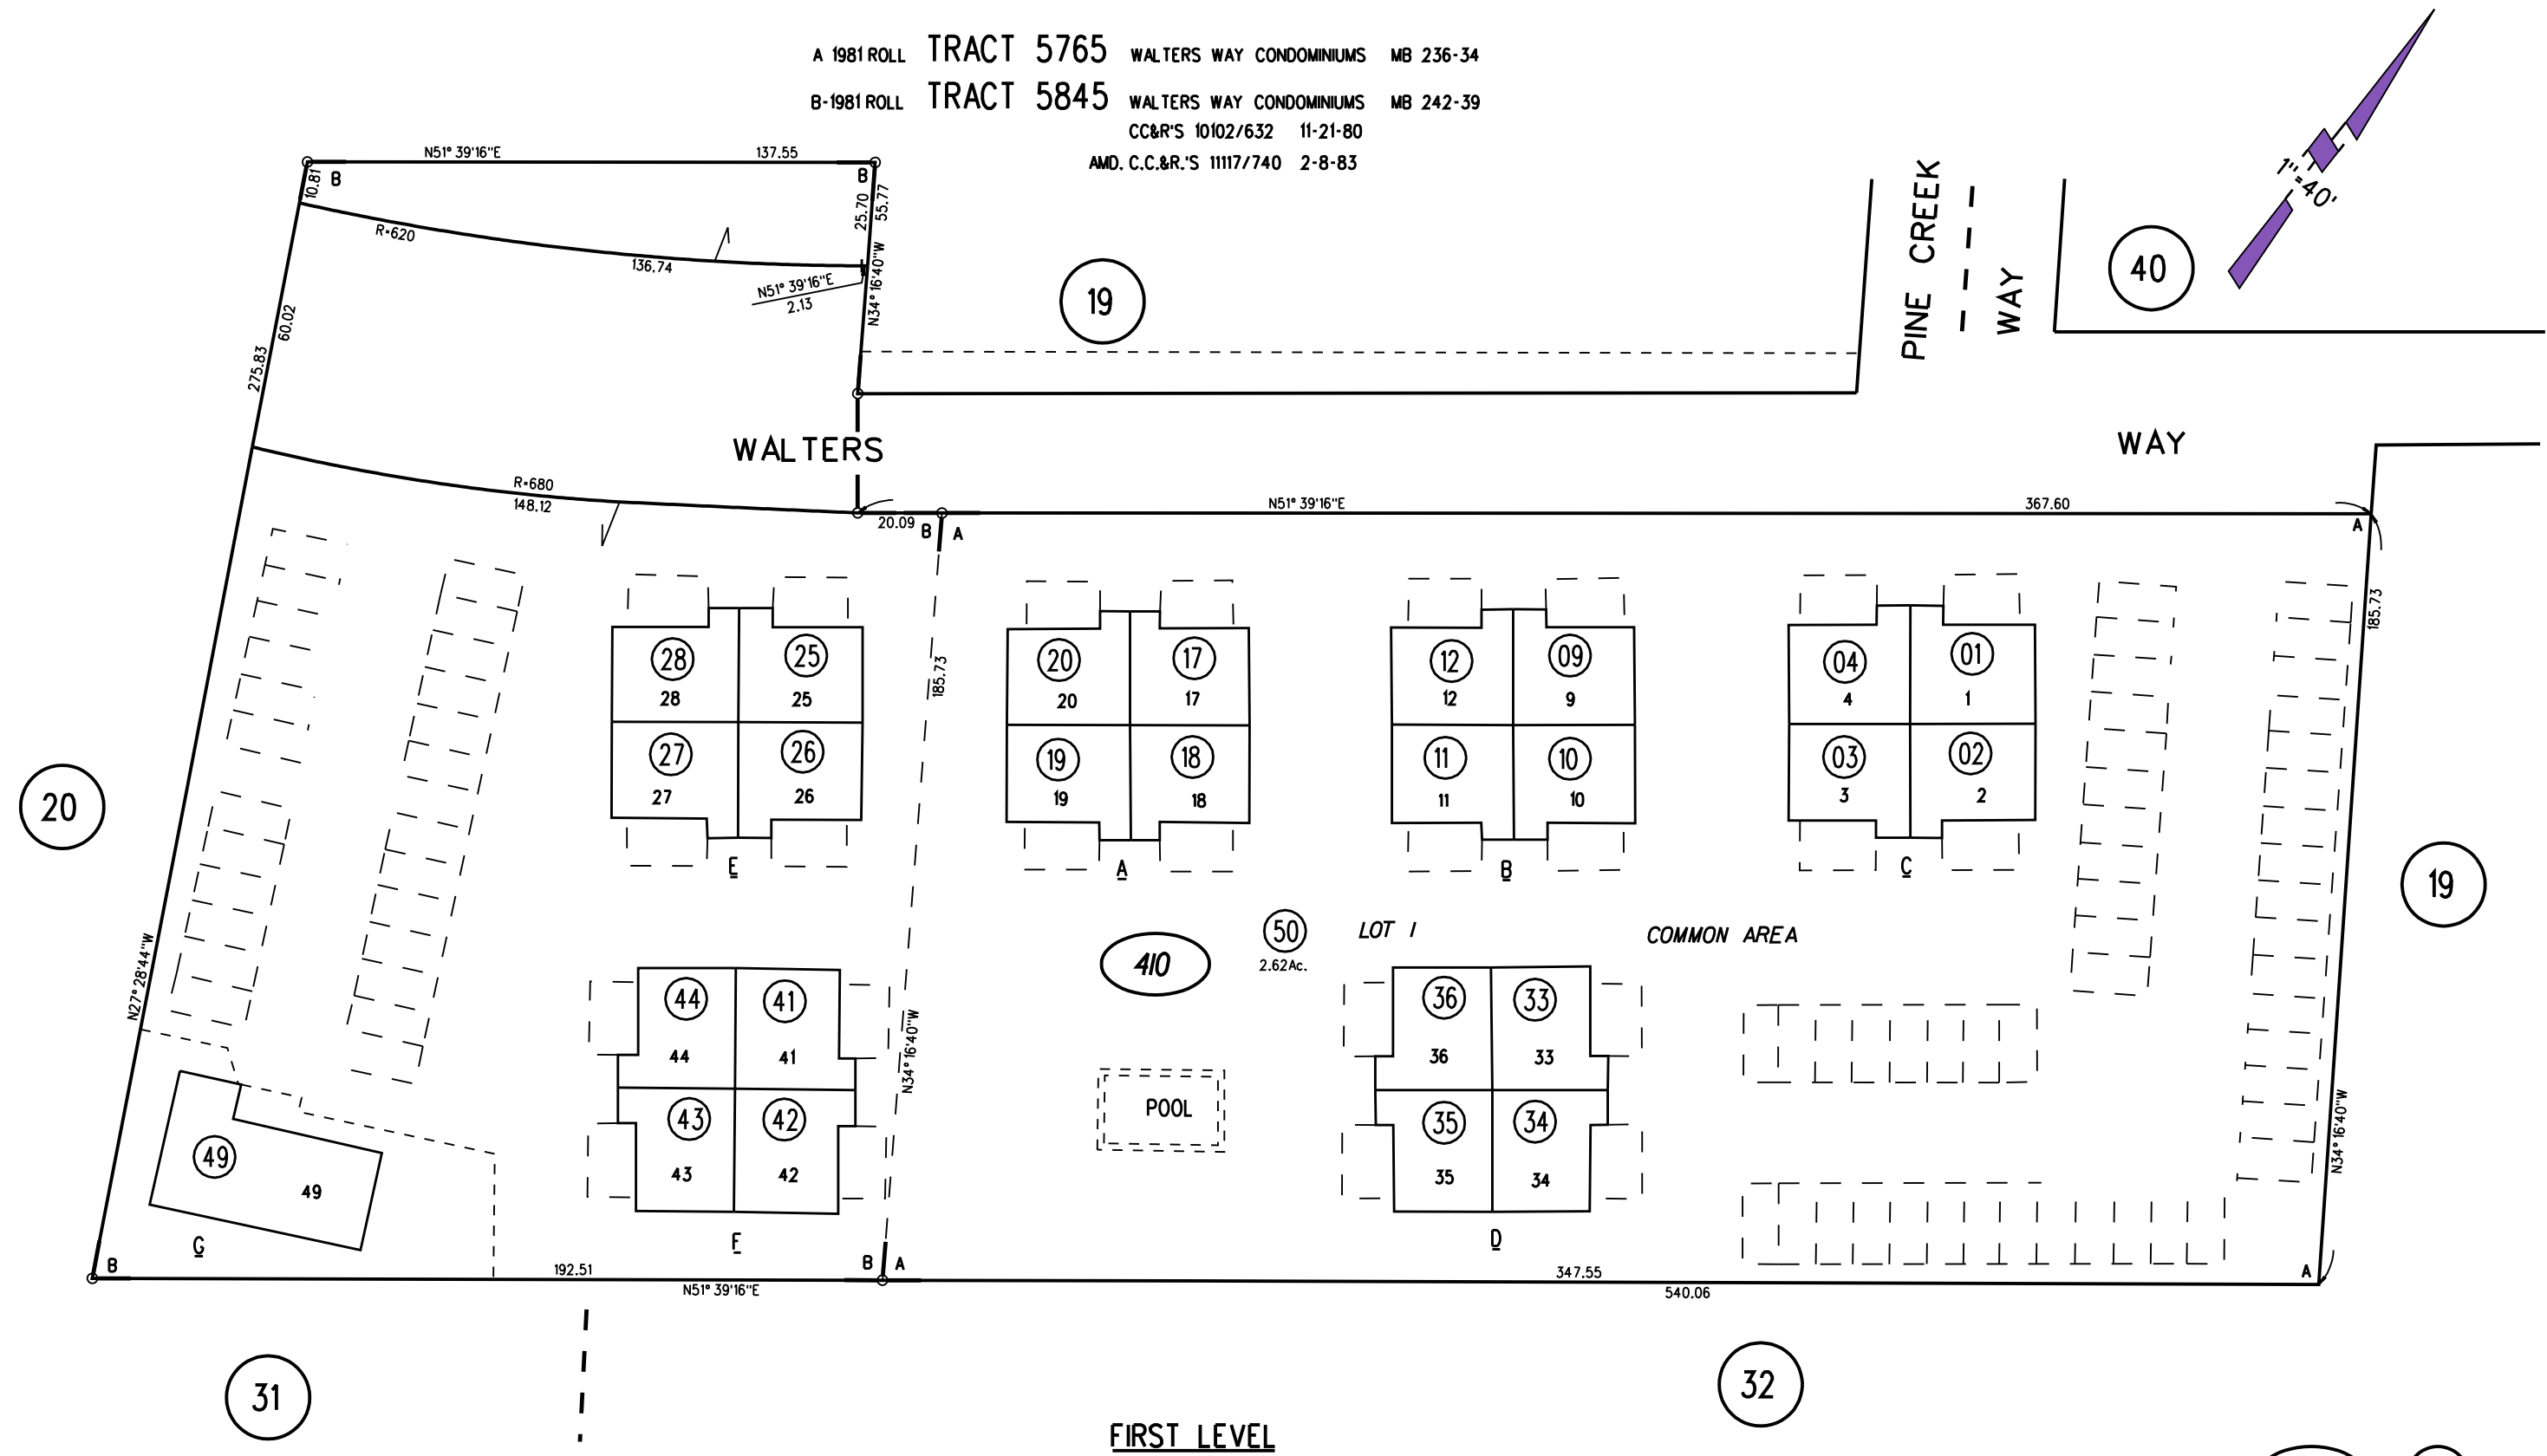

FIRST LEVEL

NOTE: THIS MAP WAS PREPARED FOR ASSESSMENT PURPOSES ONLY. NO LIABILITY IS ASSUMED FOR THE ACCURACY OF THE INFORMATION DELINEATED HEREON. ASSESSOR'S PARCELS MAY NOT COMPLY WITH LOCAL LOT SPLIT OR BUILDING SITE ORDINANCES.

410

12-3-80 FM 128-19, 20

ASSESSOR'S MAP

Sanborn Date : 14/05/1999 BOOK 128 PAGE 41S-1

CONTRA COSTA COUNTY, CALIF.