

P.B.
128

CLOVER DALE TRACT M.B. 7-166


1- 101P.M.25 6-2-82

P.B.
126

CCCFC & WCD (FEE TITLE)
10846 OR 507
7-9-82 SEE ED-694 & 658
PINE CREEK

BURTON 6-22-59
40075 3397/240

3934 OR 199
8-18-61
3804 OR 751
2-14-64
4426 OR 60
8-9-63

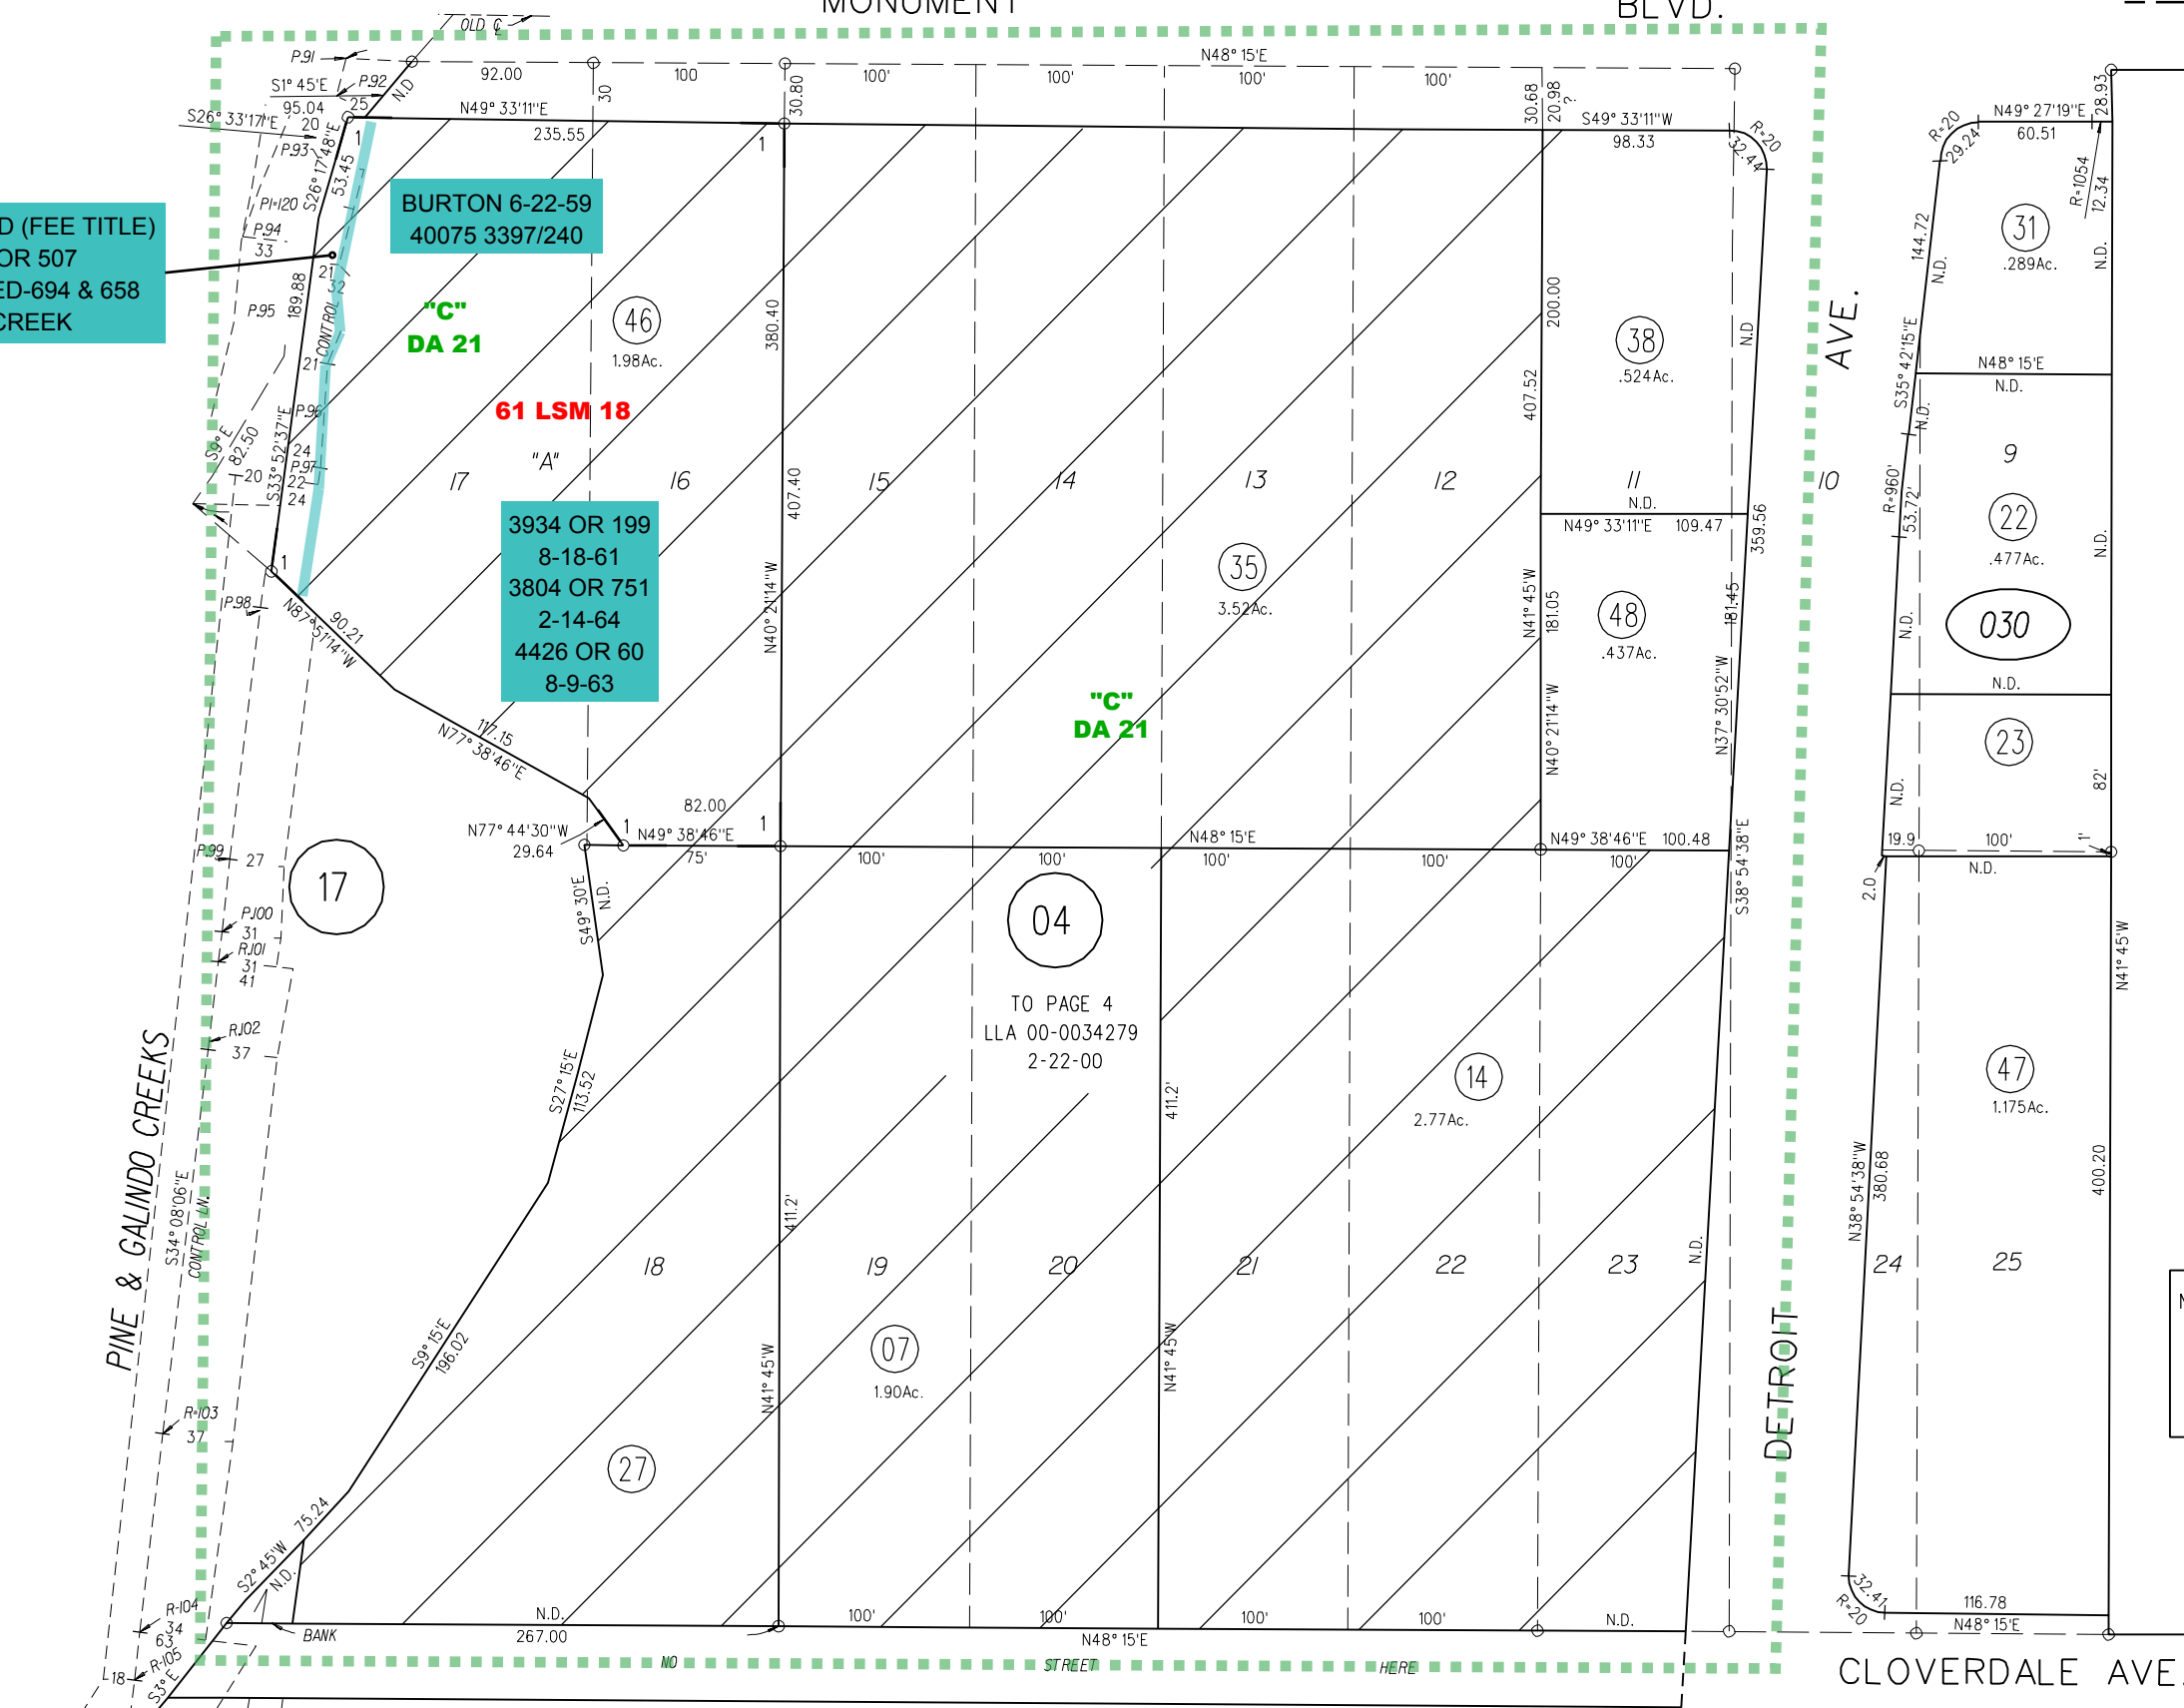

NOTE: THIS MAP WAS PREPARED FOR ASSESSMENT PURPOSES ONLY. NO LIABILITY IS ASSUMED FOR THE ACCURACY OF THE INFORMATION DELINEATED HEREON. ASSESSOR'S PARCELS MAY NOT COMPLY WITH LOCAL LOT SPLIT OR BUILDING SITE ORDINANCES.

01

030

04