


RIDGE PARK TRACT M.B. 8-186

1- 35P.M.6 8-20-74

2- 43P.M.48&49 3-19-76

1996 ROLL- A- TRACT 7842 M.B. 379-11

M.B. -126

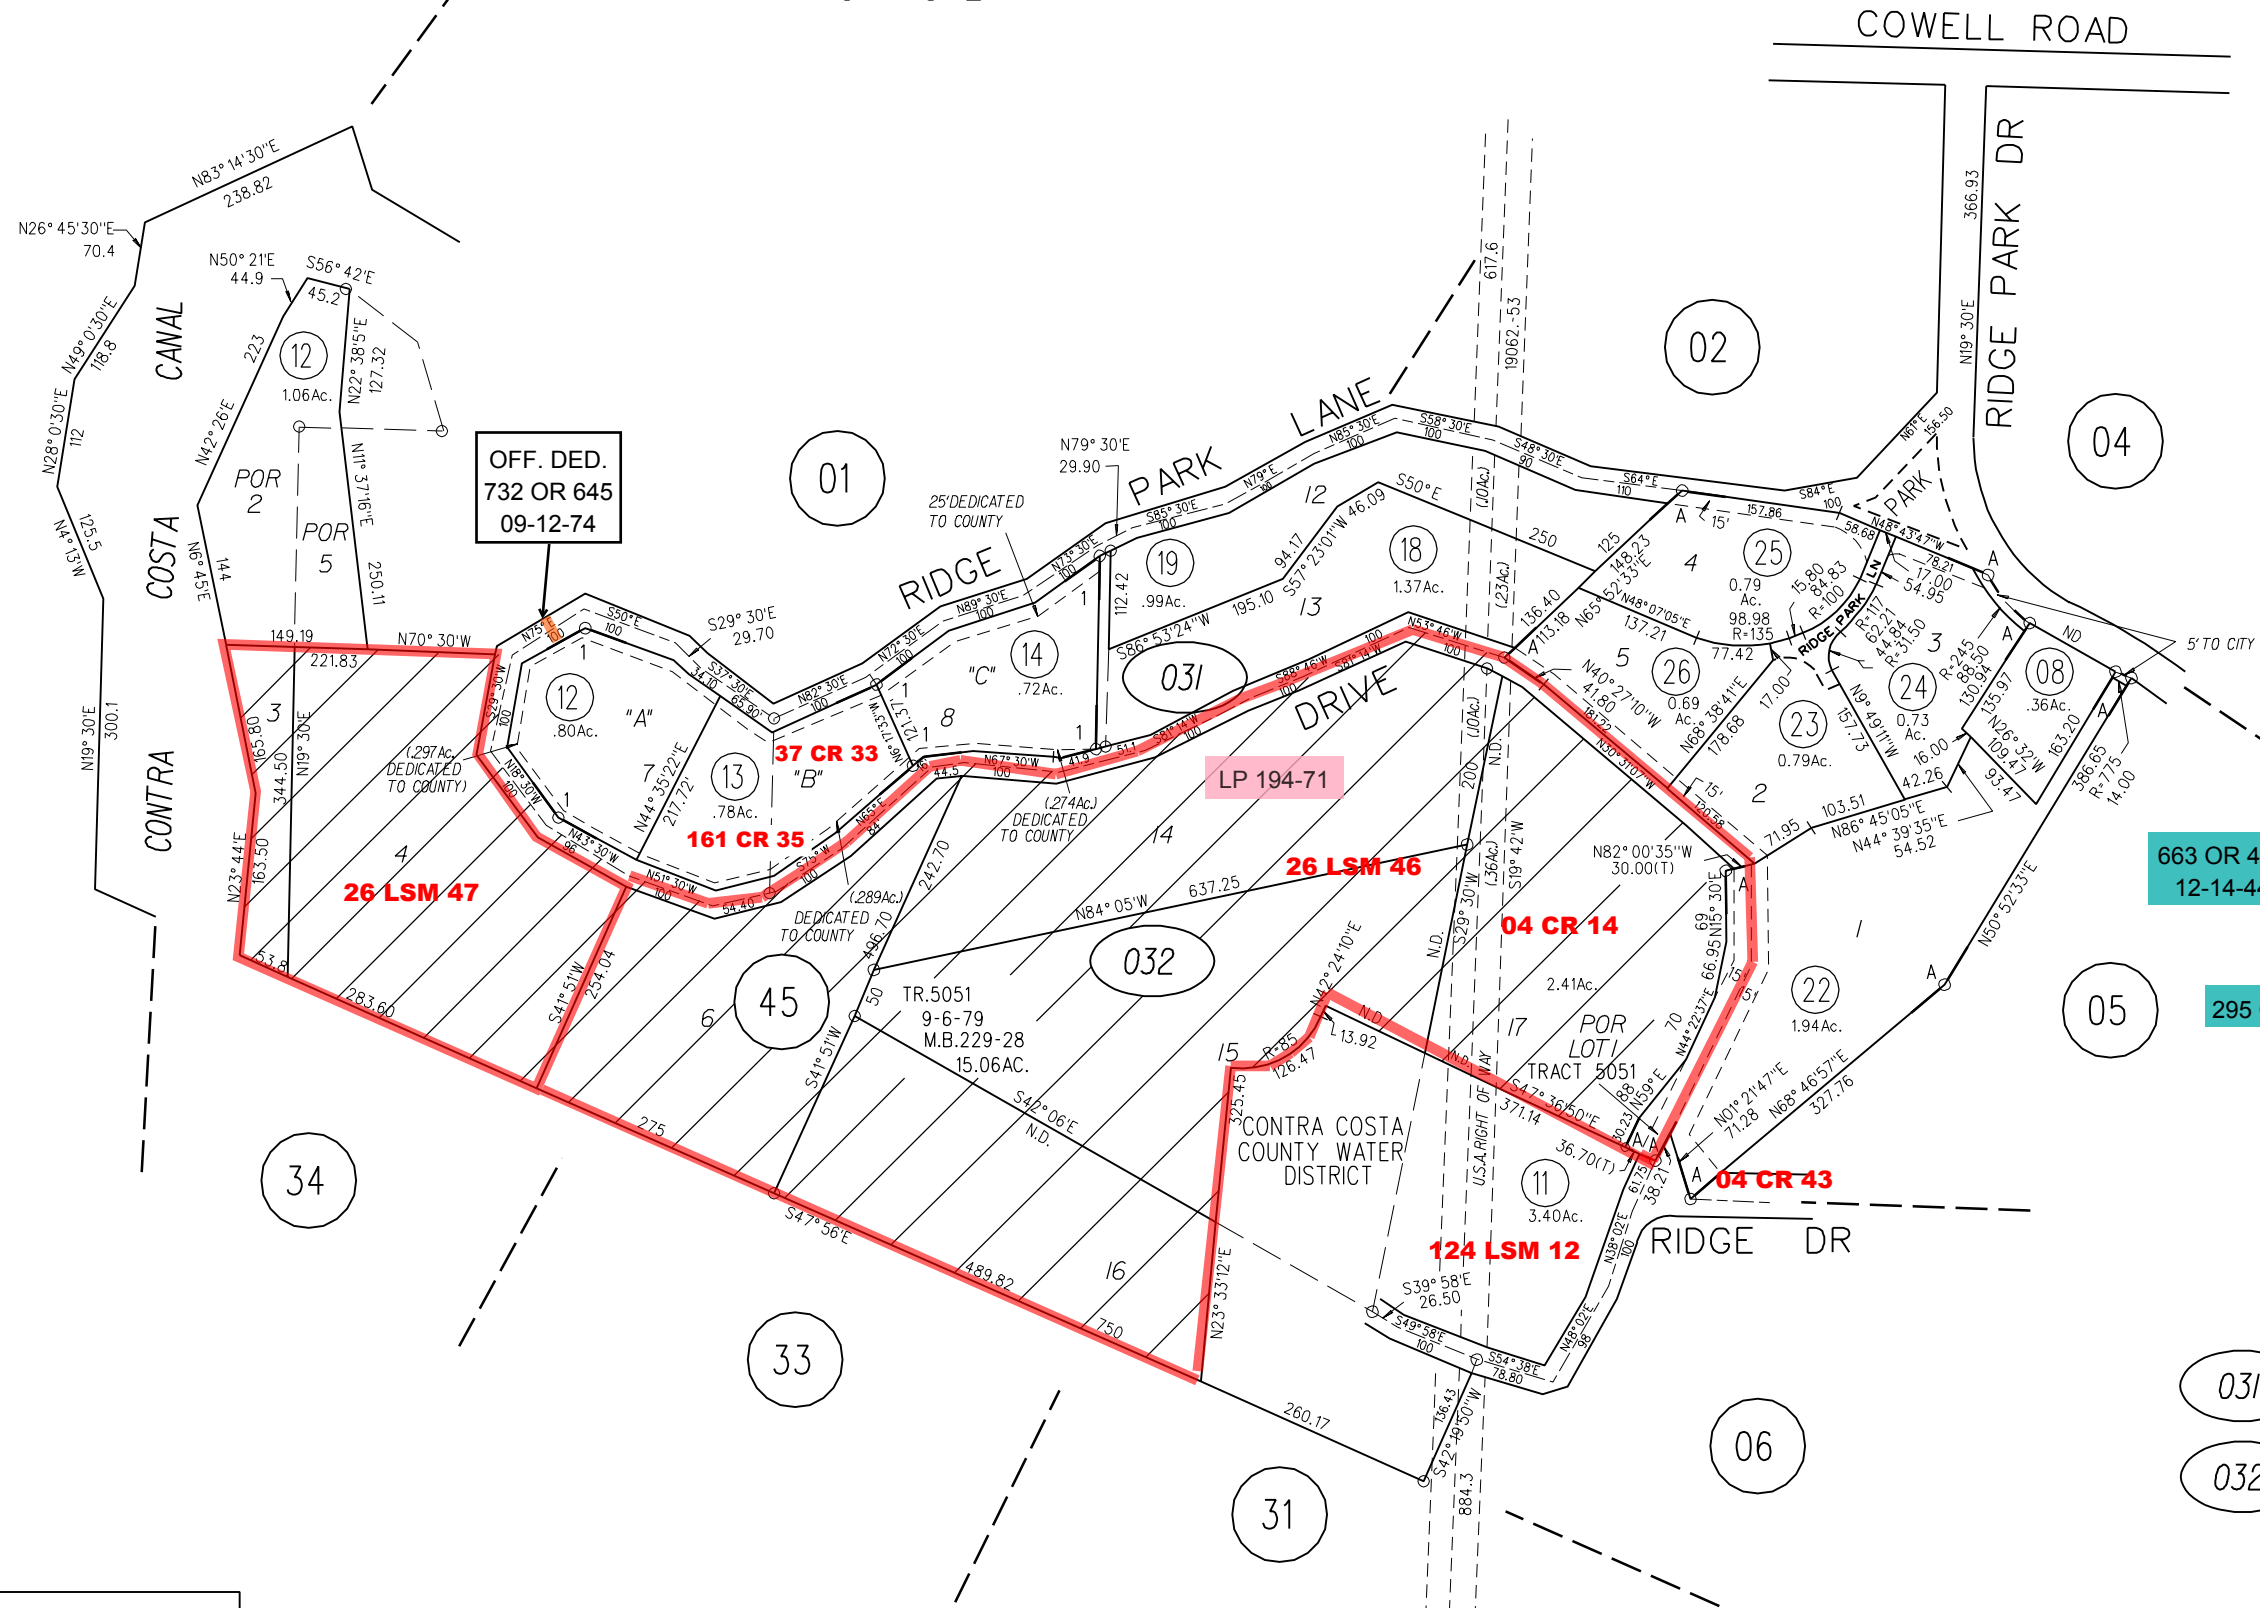

OFF. DED.
732 OR 645
09-12-74

LP 194-71

26 LSM 47

161 CR 35

26 LSM 46

04 CR 14

124 LSM 12

04 CR 43

663 OR 432
12-14-44

295 OR 481, 487

NOTE: THIS MAP WAS PREPARED FOR ASSESSMENT PURPOSES ONLY. NO LIABILITY IS ASSUMED FOR THE ACCURACY OF THE INFORMATION DELINEATED HEREON. ASSESSOR'S PARCELS MAY NOT COMPLY WITH LOCAL LOT SPLIT OR BUILDING SITE ORDINANCES.

