
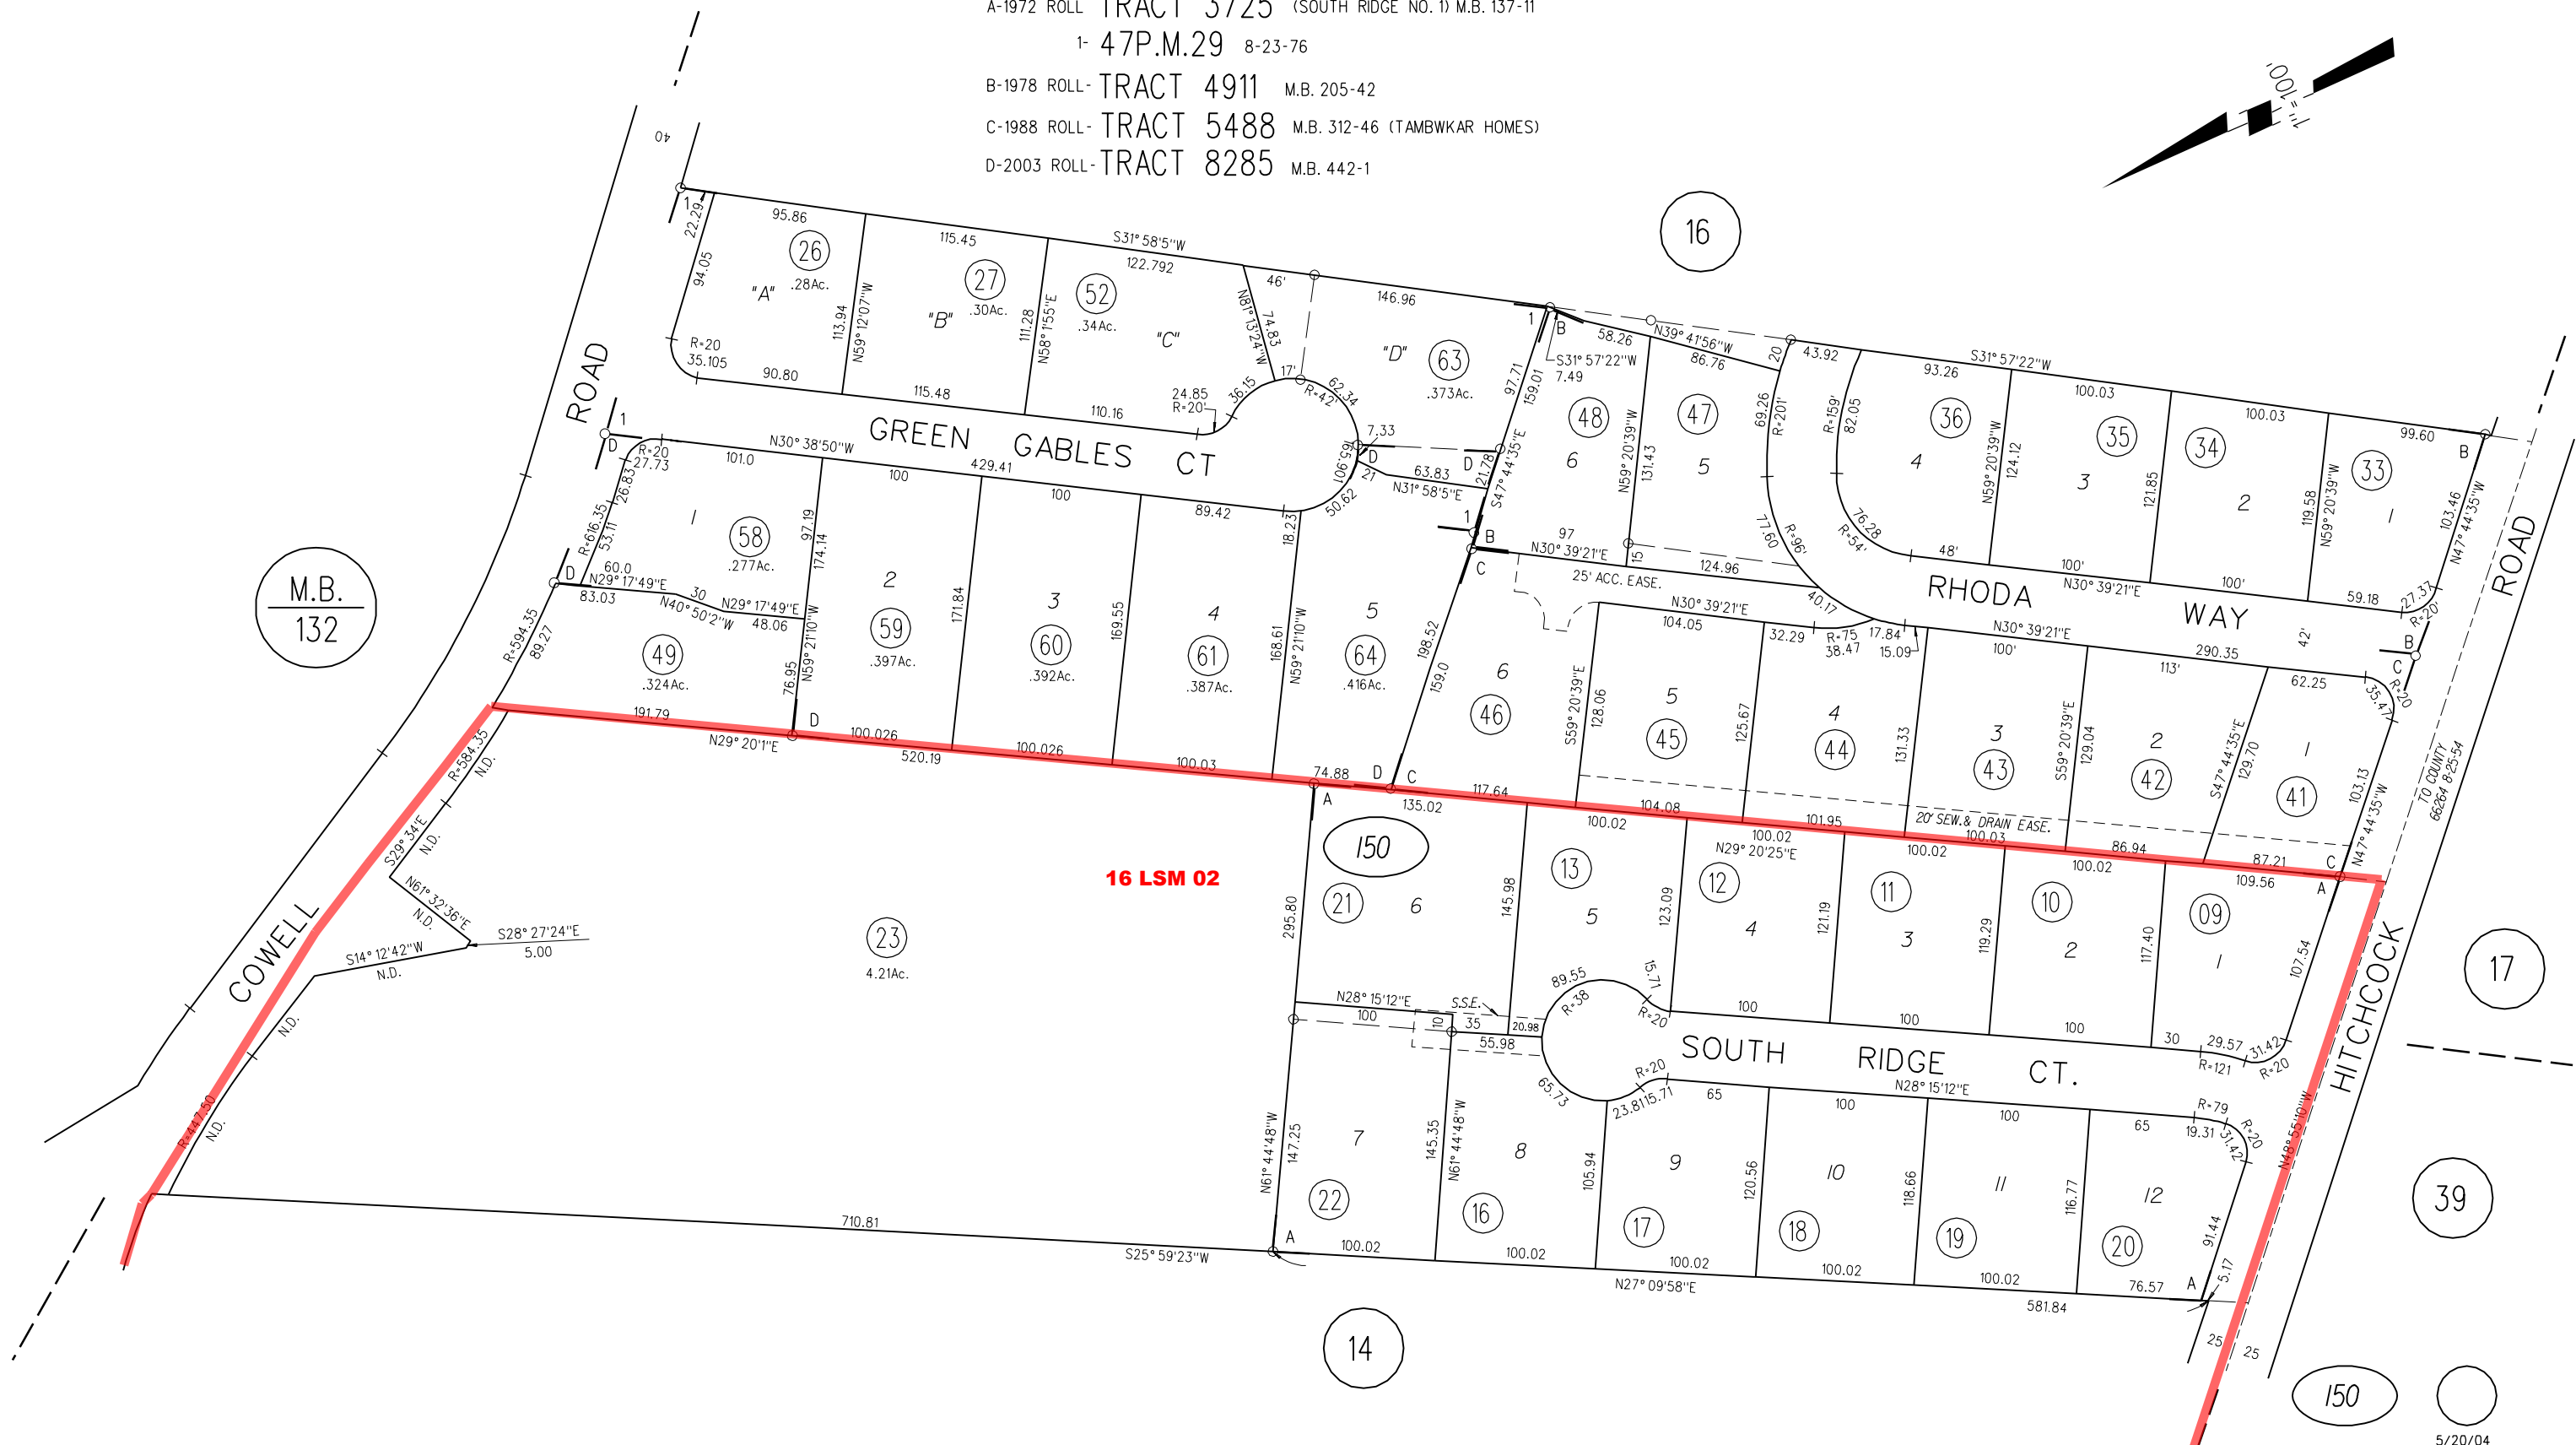


RANCHO MONTE DEL DIABLO

A-1972 ROLL TRACT 3725 (SOUTH RIDGE NO. 1) M.B. 137-11  
 1- 47P.M.29 8-23-76  
 B-1978 ROLL- TRACT 4911 M.B. 205-42  
 C-1988 ROLL- TRACT 5488 M.B. 312-46 (TAMBWKAR HOMES)  
 D-2003 ROLL- TRACT 8285 M.B. 442-1

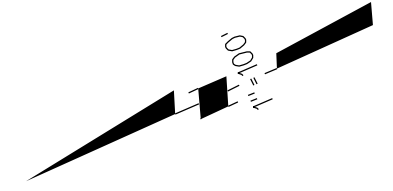

M.B.  
132

16 LSM 02

NOTE: THIS MAP WAS PREPARED FOR ASSESSMENT PURPOSES ONLY. NO LIABILITY IS ASSUMED FOR THE ACCURACY OF THE INFORMATION DELINEATED HEREON. ASSESSOR'S PARCELS MAY NOT COMPLY WITH LOCAL LOT SPLIT OR BUILDING SITE ORDINANCES.