
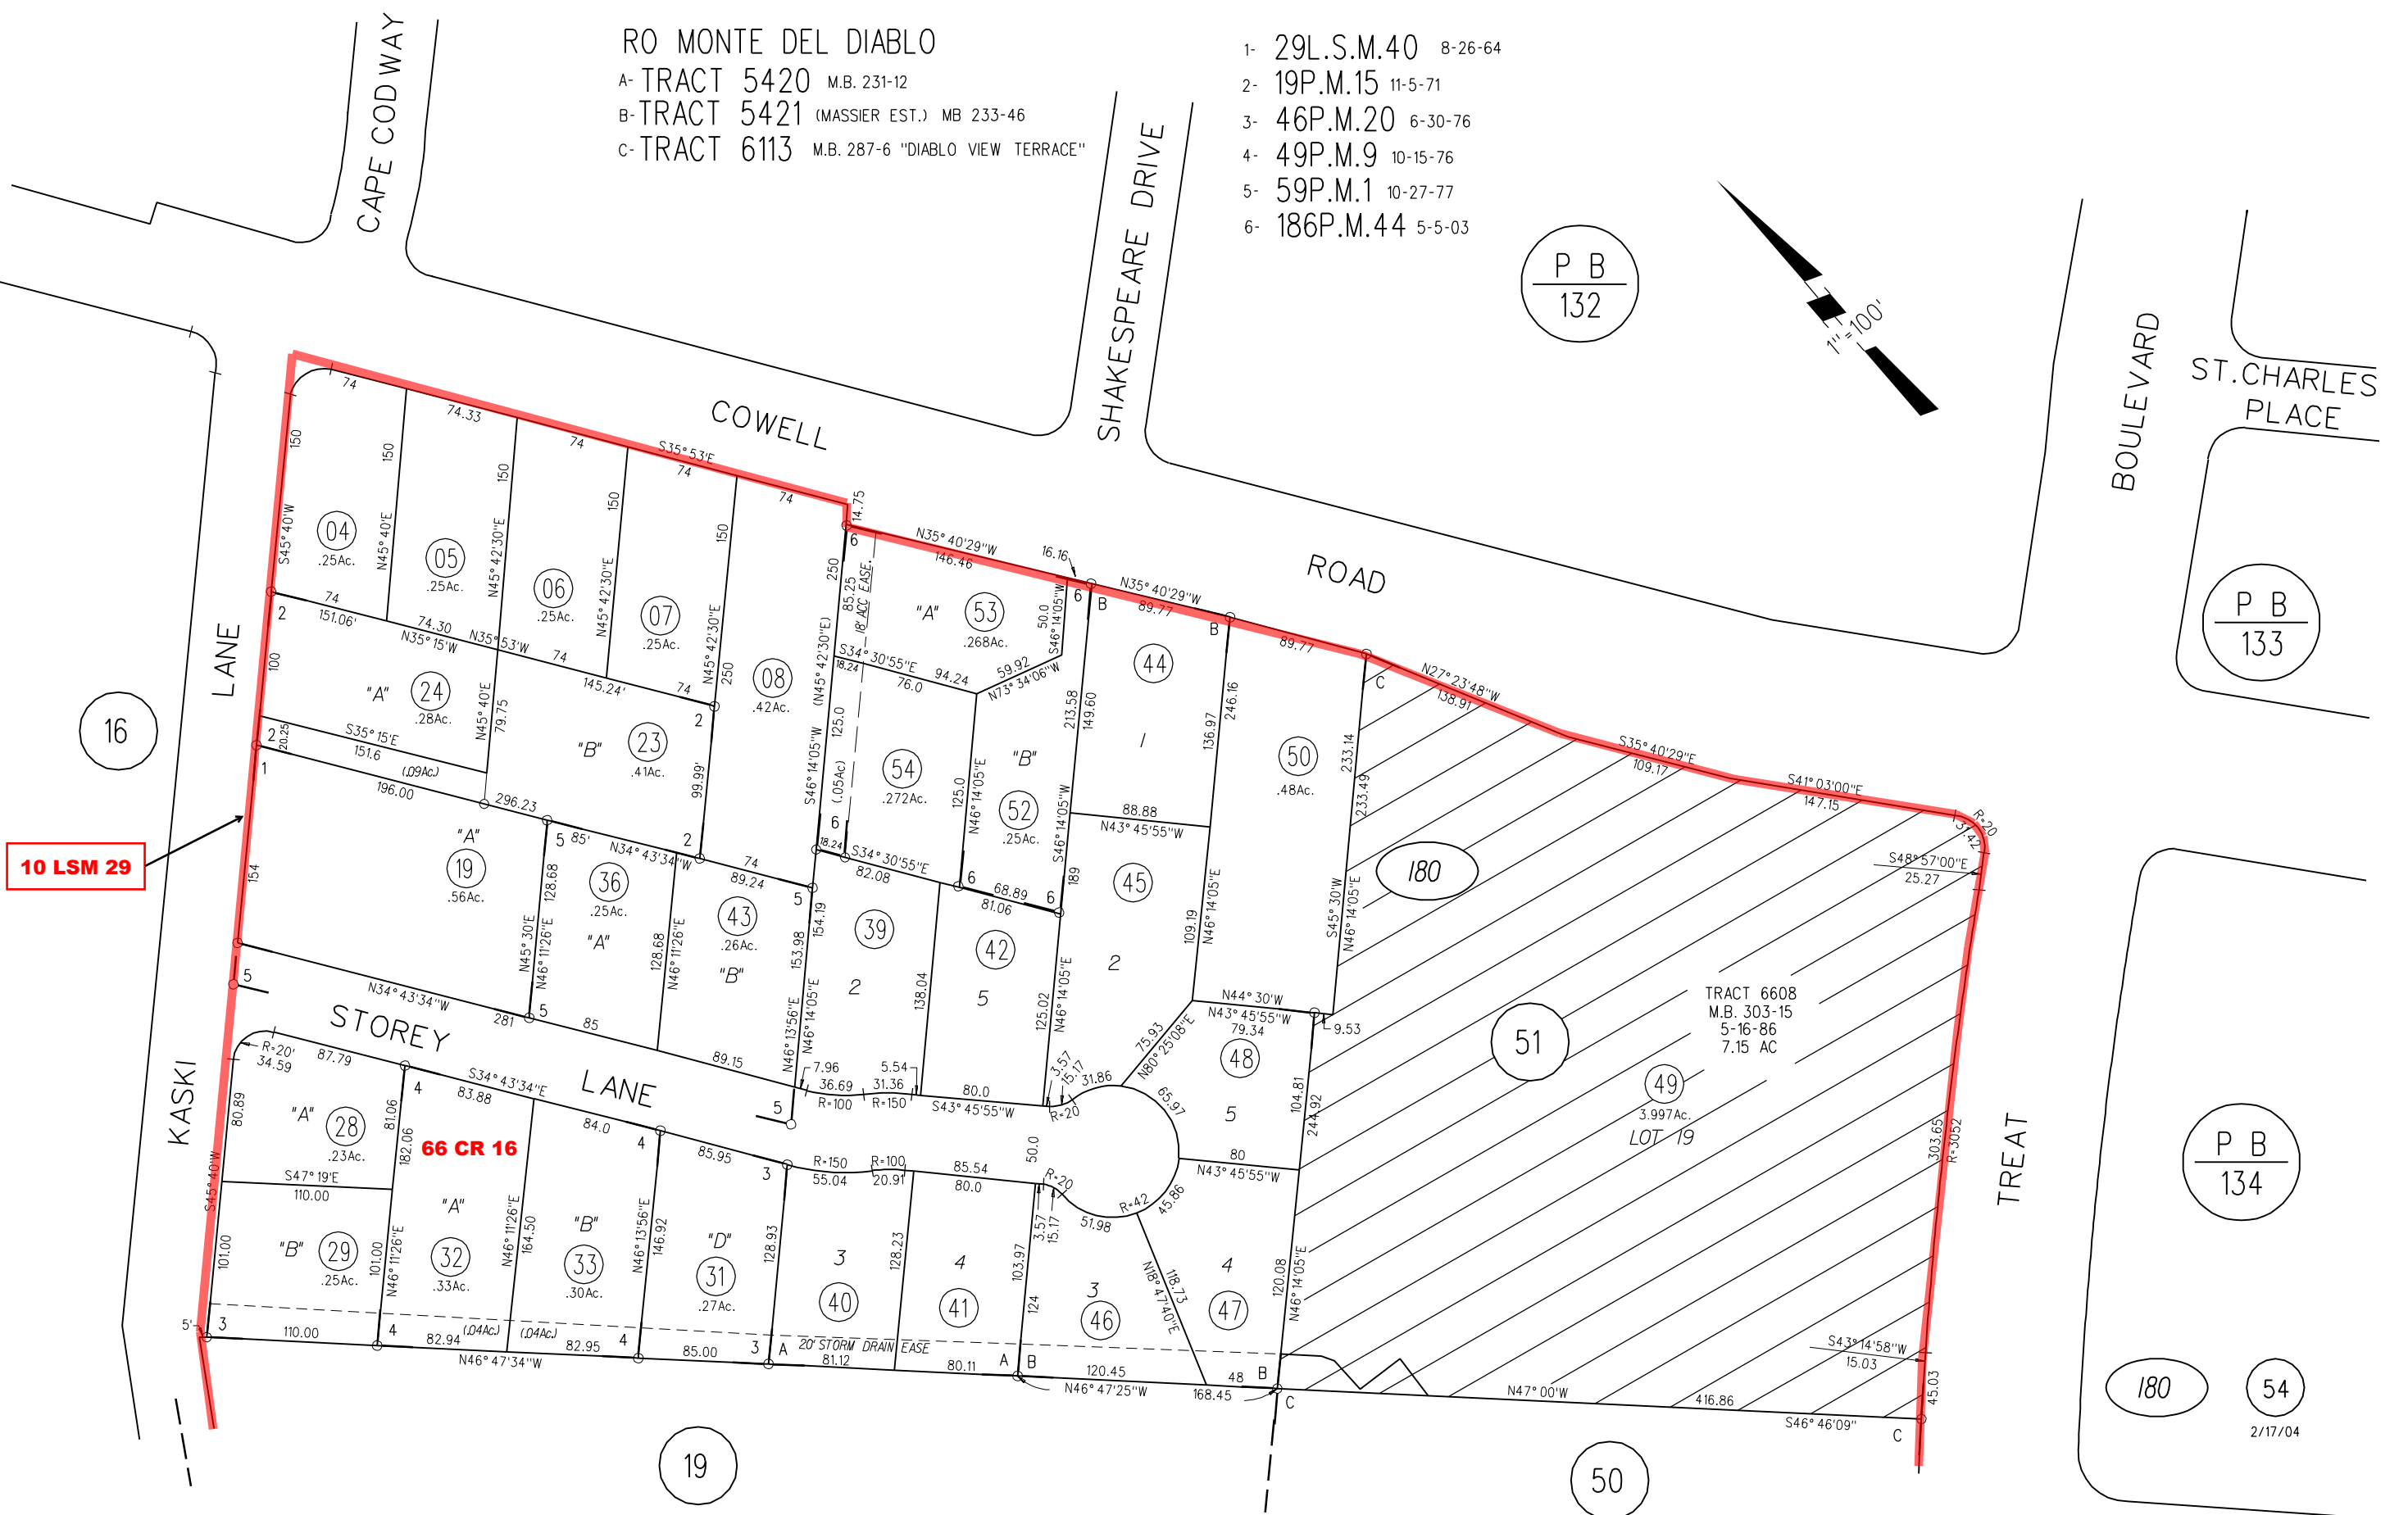


RO MONTE DEL DIABLO

A- TRACT 5420 M.B. 231-12  
 B- TRACT 5421 (MASSIER EST.) MB 233-46  
 C- TRACT 6113 M.B. 287-6 "DIABLO VIEW TERRACE"

- 1- 29L.S.M.40 8-26-64
- 2- 19P.M.15 11-5-71
- 3- 46P.M.20 6-30-76
- 4- 49P.M.9 10-15-76
- 5- 59P.M.1 10-27-77
- 6- 186P.M.44 5-5-03

P B  
132

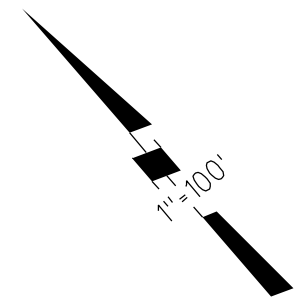

10 LSM 29

66 CR 16

NOTE: THIS MAP WAS PREPARED FOR ASSESSMENT PURPOSES ONLY. NO LIABILITY IS ASSUMED FOR THE ACCURACY OF THE INFORMATION DELINEATED HEREON. ASSESSOR'S PARCELS MAY NOT COMPLY WITH LOCAL LOT SPLIT OR BUILDING SITE ORDINANCES.