
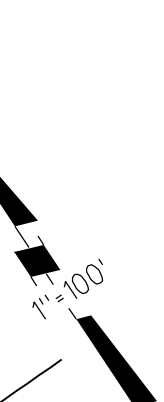


RANCHO MONTE DEL DIABLO

A-1984ROLL - AMD. TRACT 4826 M.B.272-6 (MARIETTA COURT)

- 1- 26P.M.32    2-28-73    3- 122P.M.38&39    6-10-86
- 2- 114P.M.7    1-10-85    4- 143PM24    11-7-89
- 5- 162PM8    5-14-93

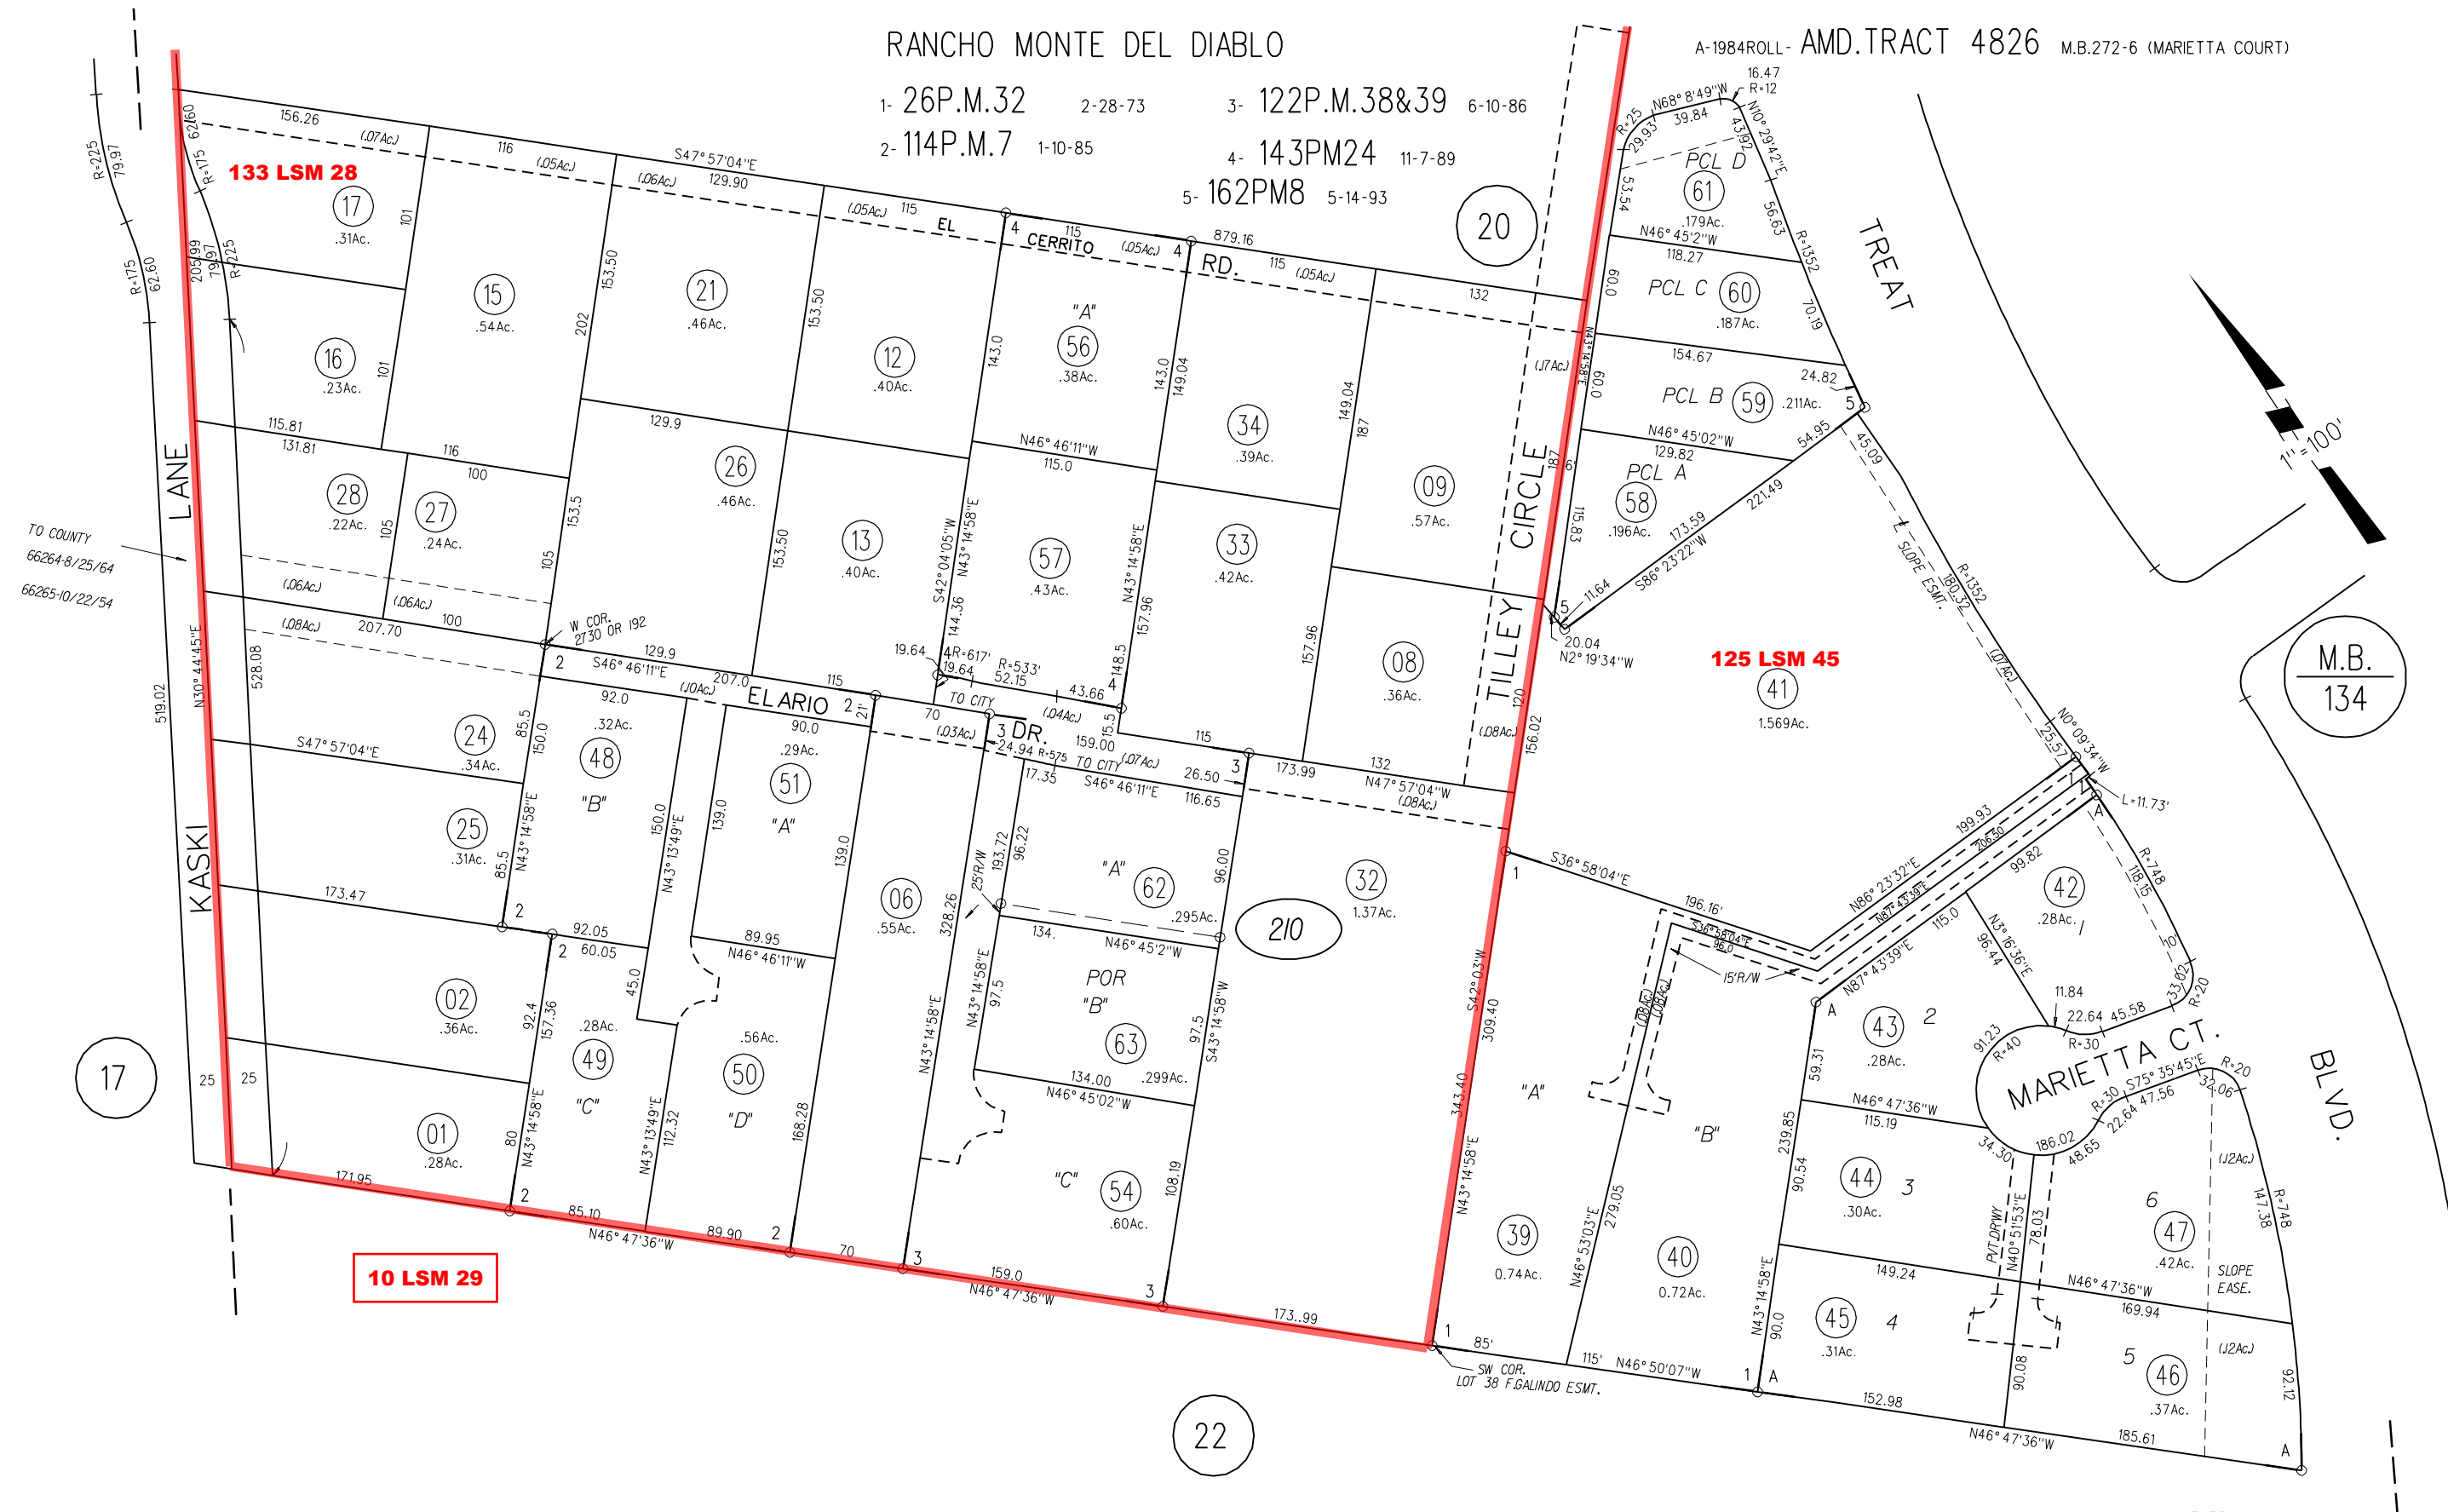

M.B. 134

NOTE: THIS MAP WAS PREPARED FOR ASSESSMENT PURPOSES ONLY. NO LIABILITY IS ASSUMED FOR THE ACCURACY OF THE INFORMATION DELINEATED HEREON. ASSESSOR'S PARCELS MAY NOT COMPLY WITH LOCAL LOT SPLIT OR BUILDING SITE ORDINANCES.

(7-75)  
210