



RANCHO SAN MIGUEL (POR. 1000 AC. TR.)

A-1982 ROLL TRACT 5657 (SAN MIGUEL COURT) M.B.261-5

1- 140P.M. 43&44 6-21-89

2- 164P.M. 37 5-25-94

30

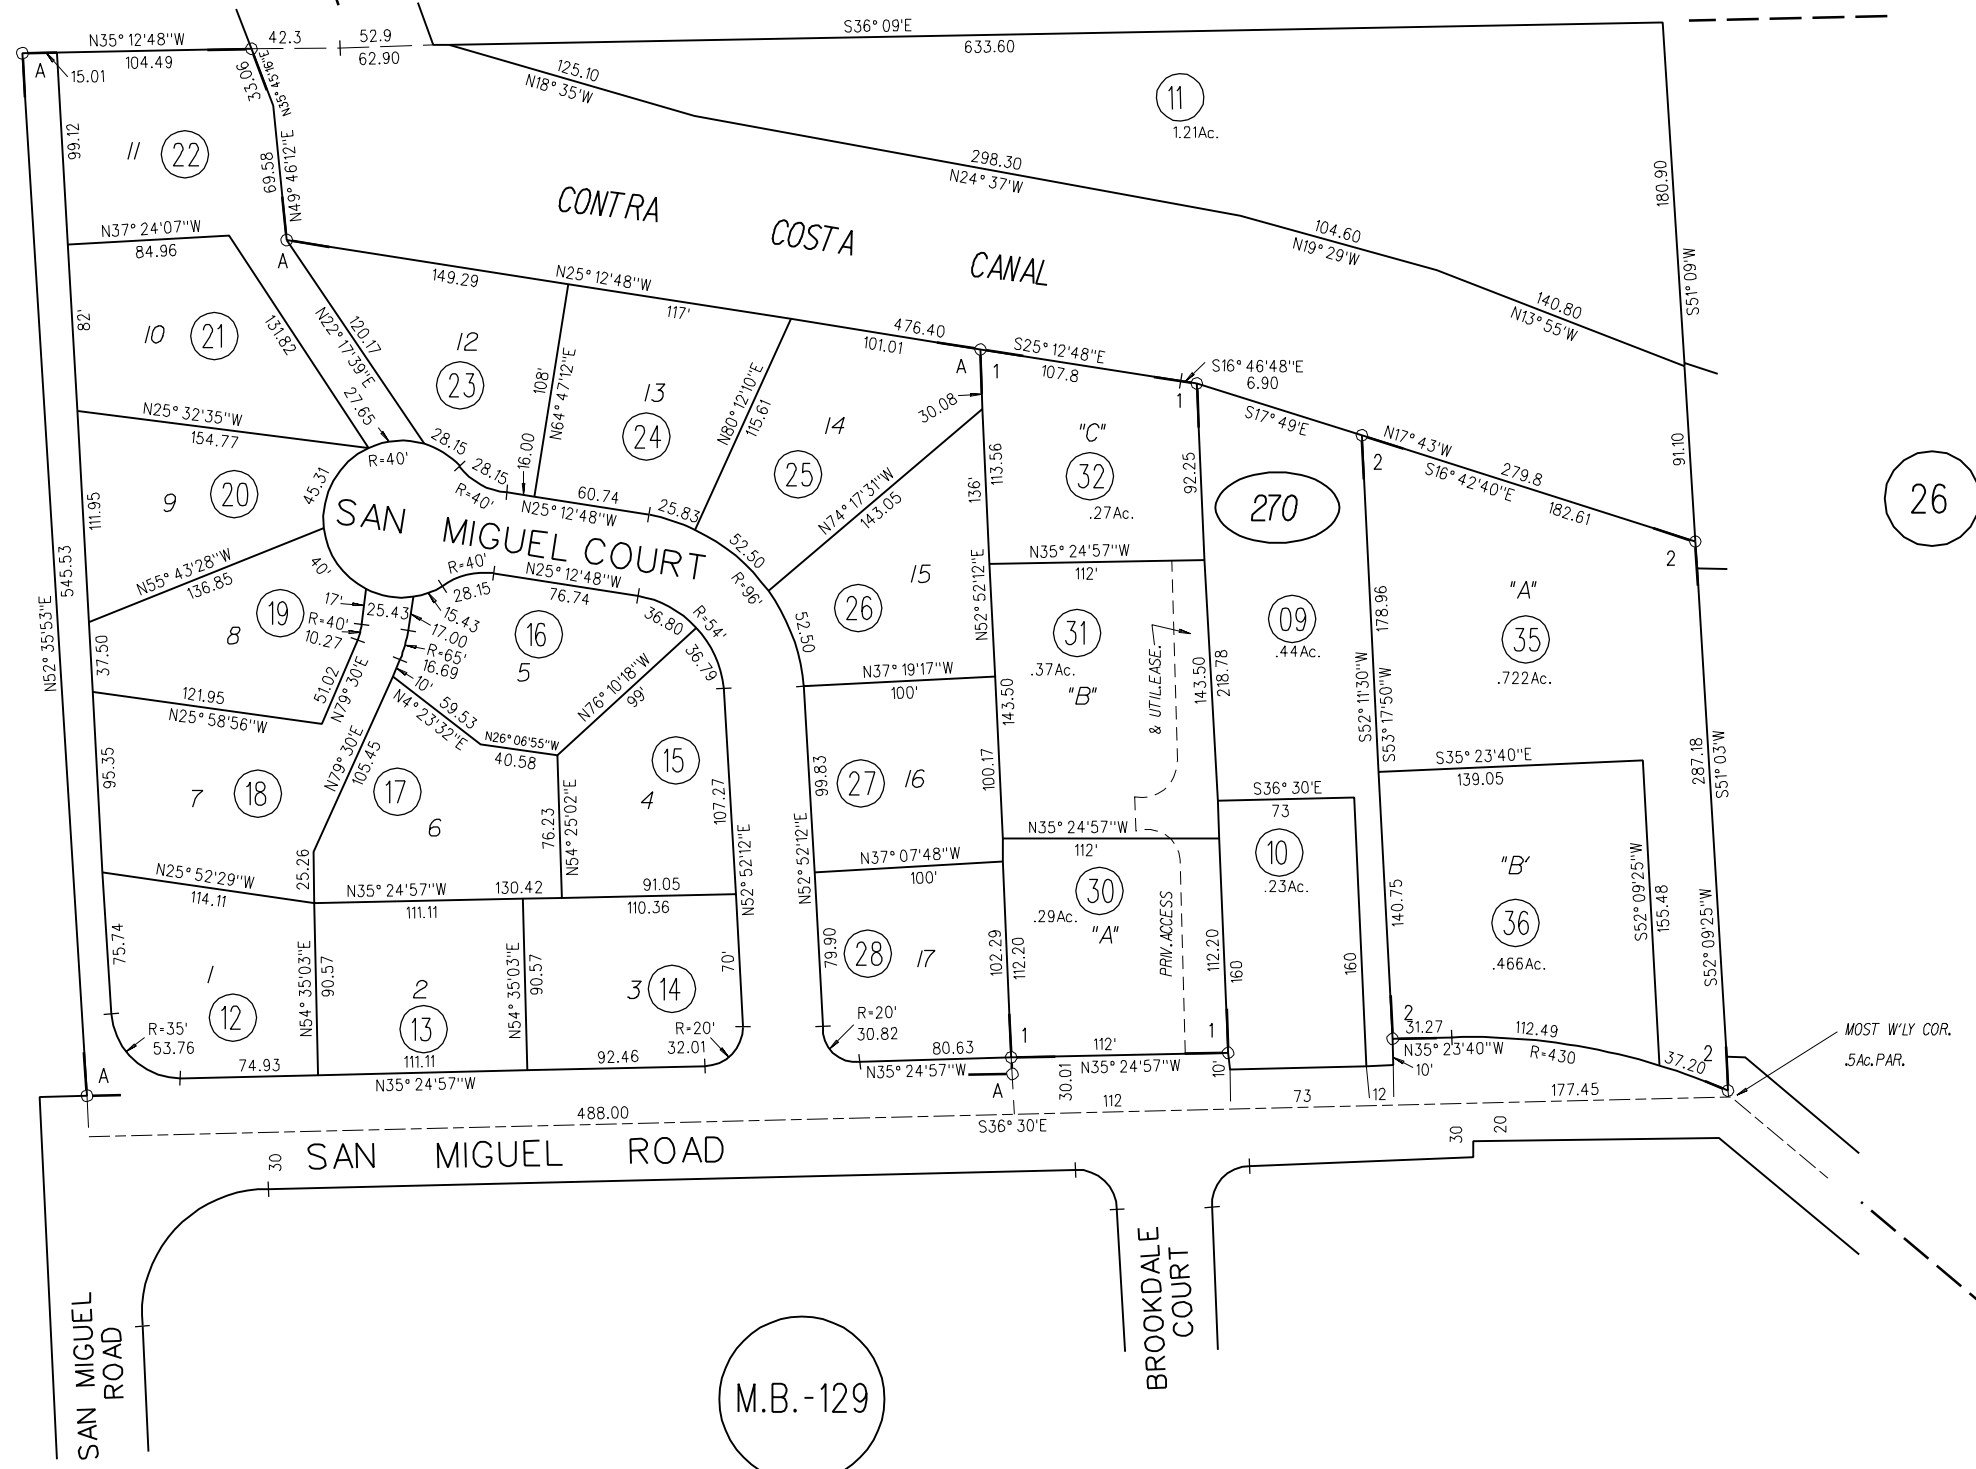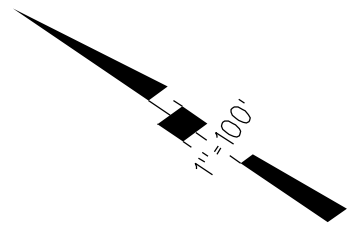

28

26

M.B. -129

NOTE: THIS MAP WAS PREPARED FOR ASSESSMENT PURPOSES ONLY. NO LIABILITY IS ASSUMED FOR THE ACCURACY OF THE INFORMATION DELINEATED HEREON. ASSESSOR'S PARCELS MAY NOT COMPLY WITH LOCAL LOT SPLIT OR BUILDING SITE ORDINANCES.

REVISED	CHANGE	BY
03-03-94	SPLIT PCL 07	MJ
01-13-95	164P.M.37	KR

(8-75)
270

ASSESSOR'S MAP
BOOK 130 PAGE 27