



A-1966 ROLL - TRACT 3326 (RIDGEWOOD PARK NO. 2) M.B. 103-15
B-1962 ROLL - TRACT 2922 (RIDGEWOOD PARK) M.B. 85-24

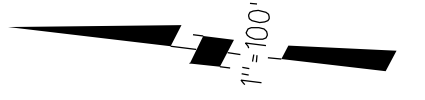

P B
105

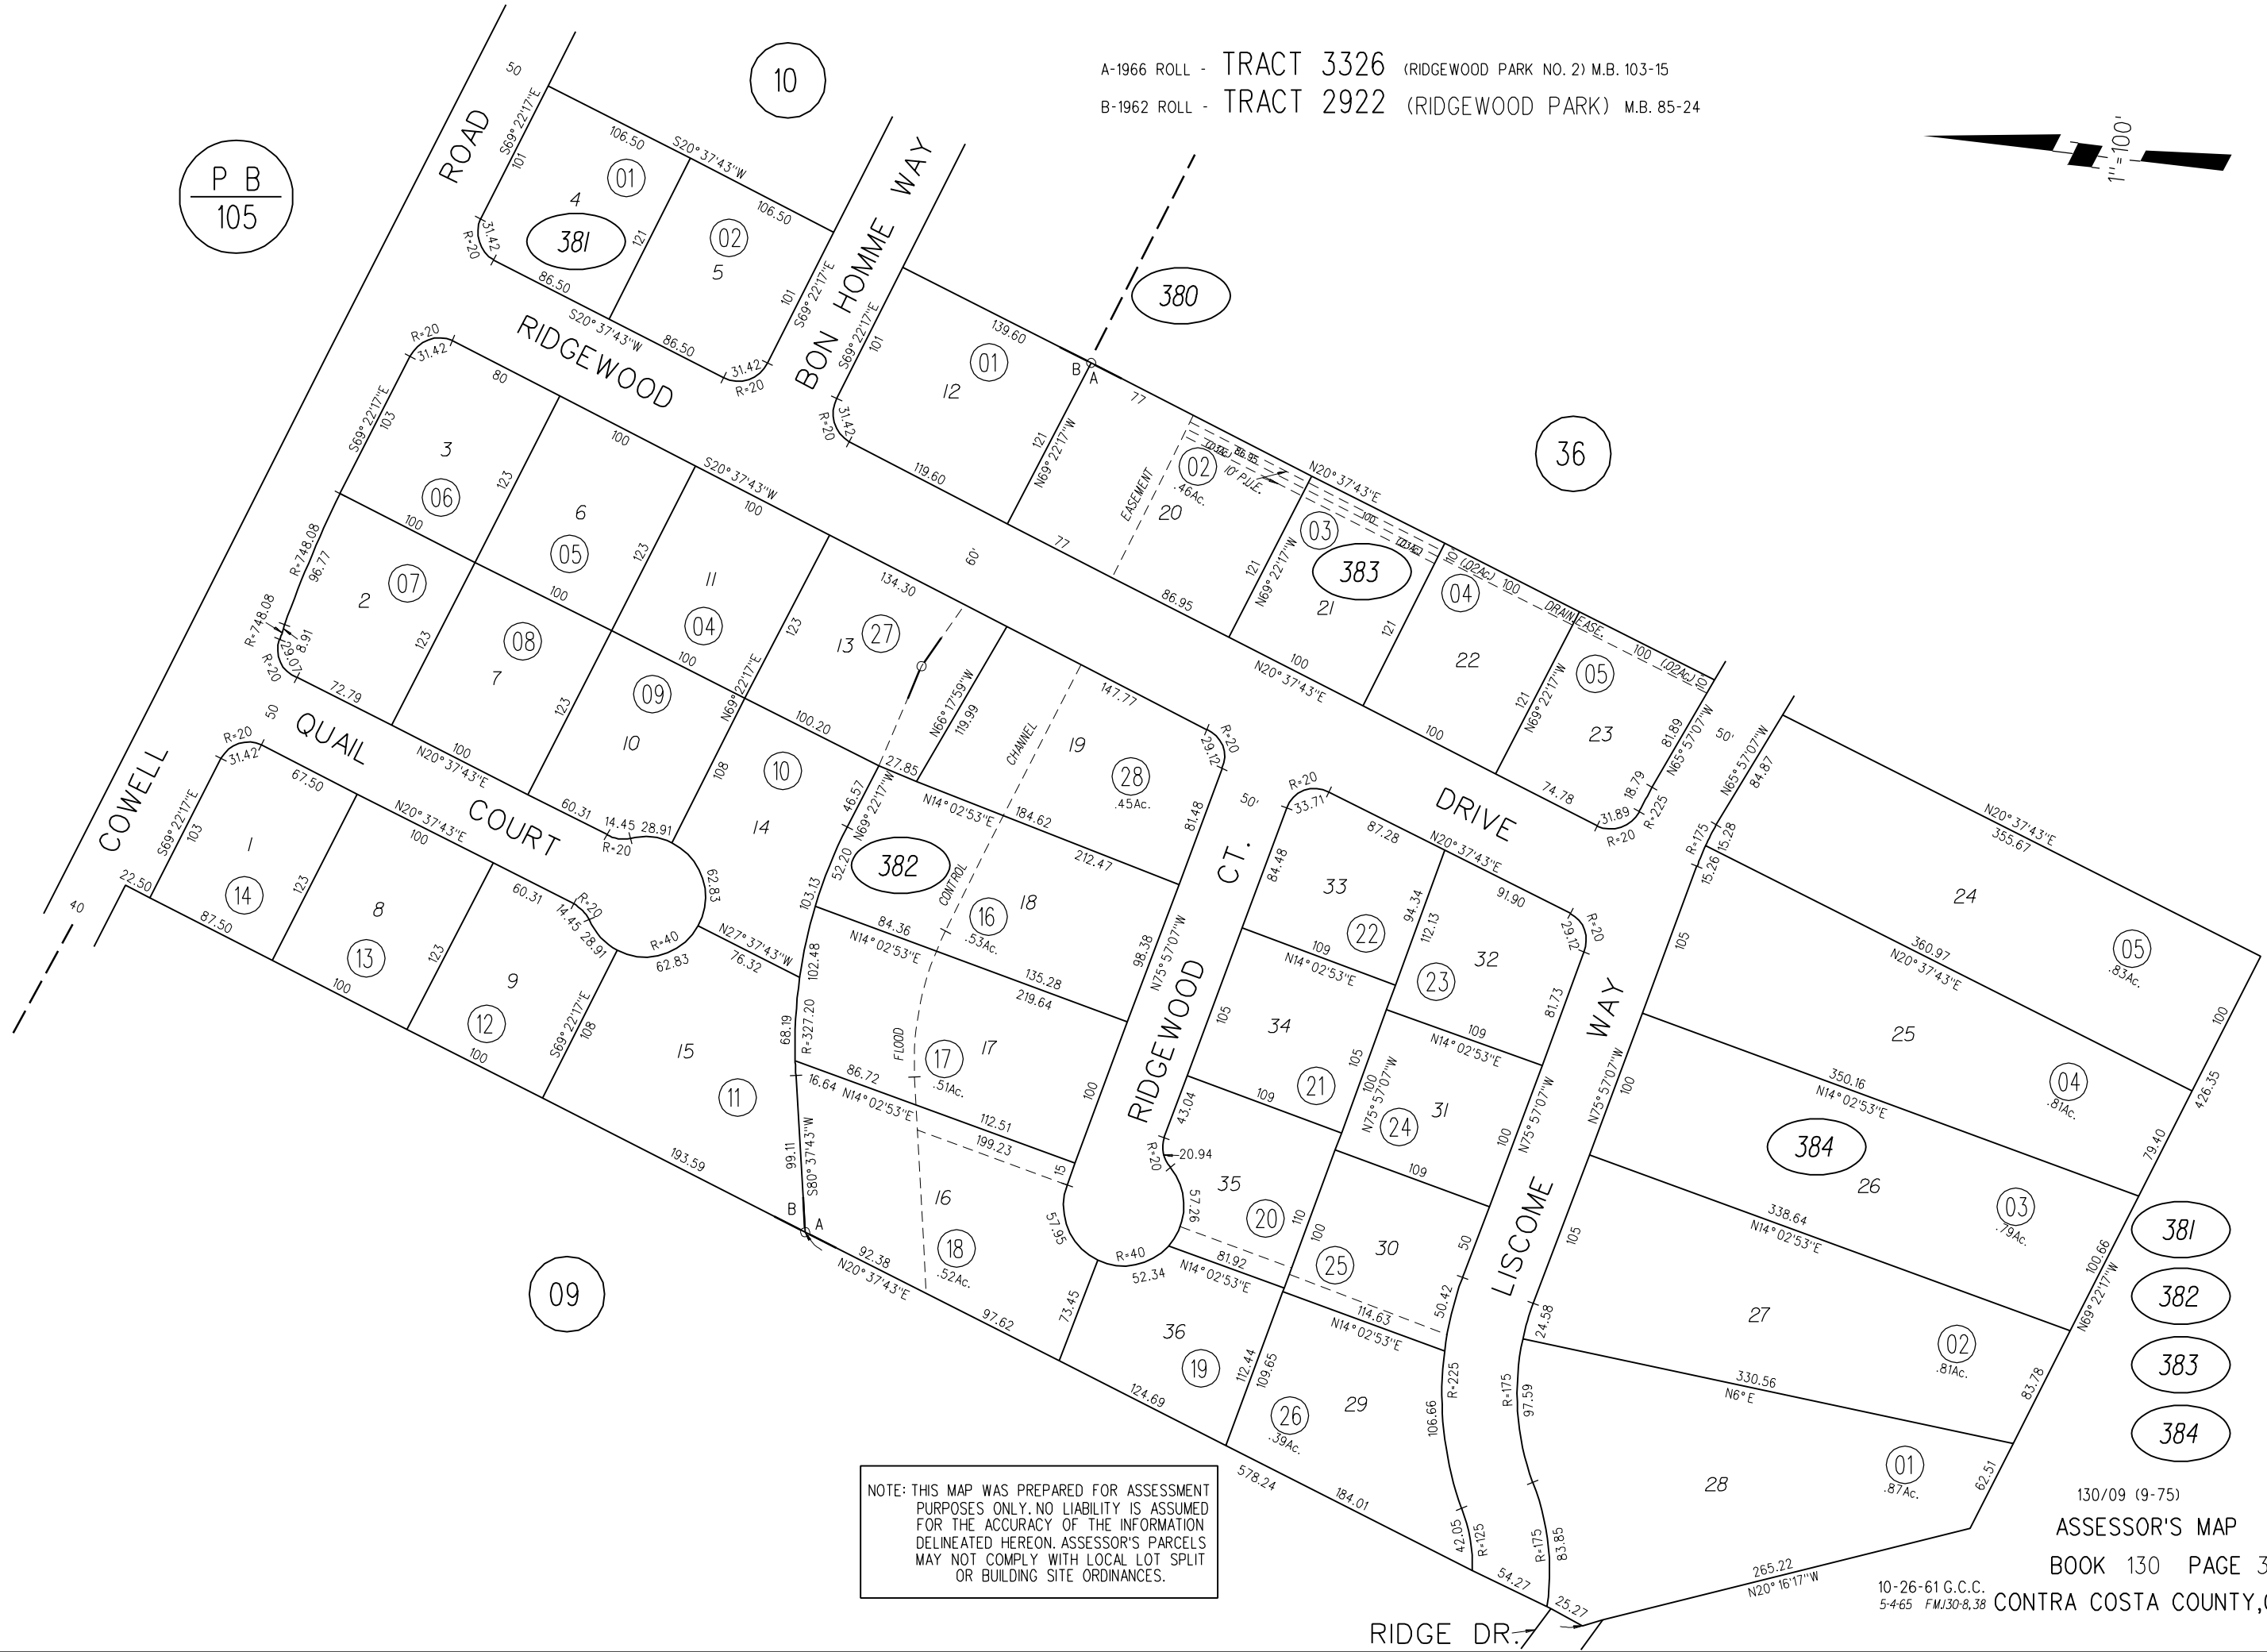

NOTE: THIS MAP WAS PREPARED FOR ASSESSMENT PURPOSES ONLY. NO LIABILITY IS ASSUMED FOR THE ACCURACY OF THE INFORMATION DELINEATED HEREON. ASSESSOR'S PARCELS MAY NOT COMPLY WITH LOCAL LOT SPLIT OR BUILDING SITE ORDINANCES.

- 381
- 382
- 383
- 384

130/09 (9-75)
ASSESSOR'S MAP

BOOK 130 PAGE 38

10-26-61 G.C.C.
5-4-65 F.M.30-8,38 CONTRA COSTA COUNTY, CALIF.