
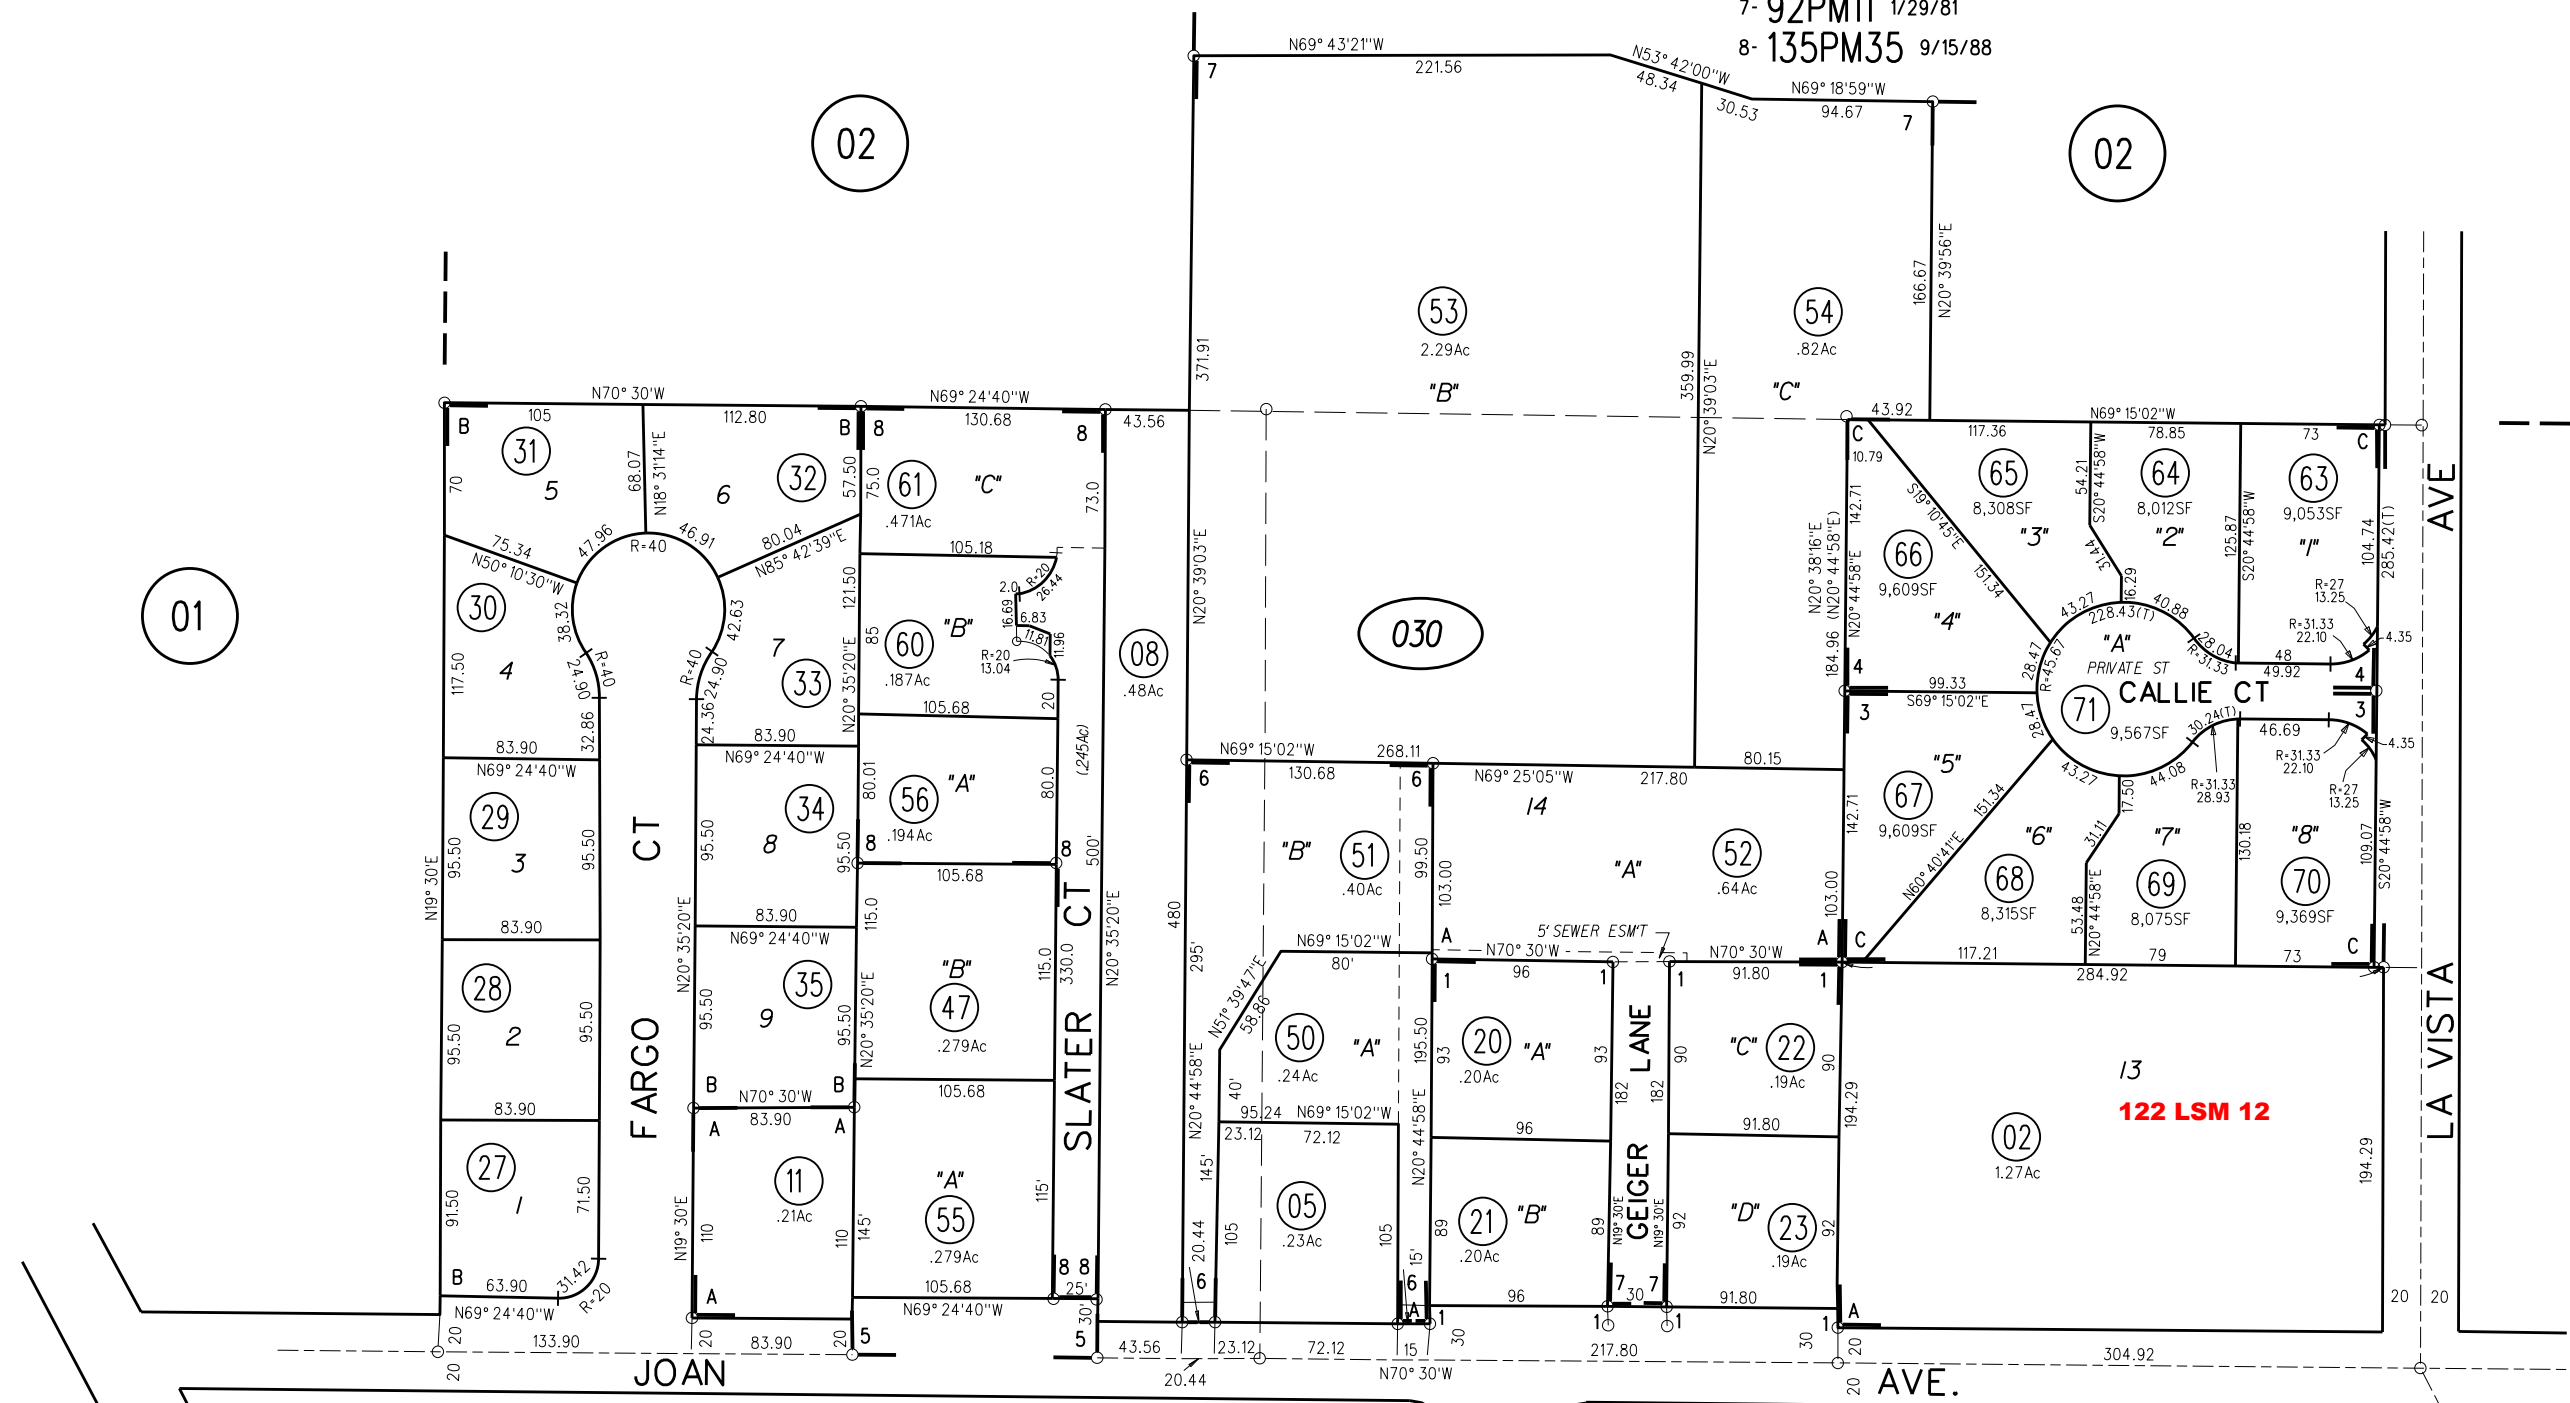


A- GREENFIELD TRACT MB 12-276 7/2/1915
B-1973 ROLL TRACT 4198 MB 148-14 (KAREN) 7/10/1972
C-2016 ROLL TRACT 9383 MB 527-16 (LA VISTA VILLAS) 11/17/15

- 1- 6PM23 11/29/68
- 2- 42PM35 1/23/76
- 3- 46PM36 7/12/76
- 4- 53PM38 4/12/77
- 5- 56PM6 6/30/77
- 6- 61PM13 12/21/77
- 7- 92PM11 1/29/81
- 8- 135PM35 9/15/88

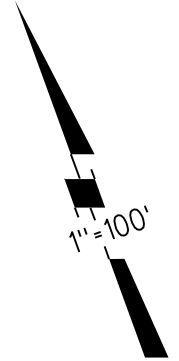

01

02

02

10

030

09

26

04

030

TR 9383
1/26/16

NOTE: THIS MAP WAS PREPARED FOR ASSESSMENT PURPOSES ONLY. NO LIABILITY IS ASSUMED FOR THE ACCURACY OF THE INFORMATION DELINEATED HEREON. ASSESSOR'S PARCELS MAY NOT COMPLY WITH LOCAL LOT SPLIT OR BUILDING SITE ORDINANCES.