
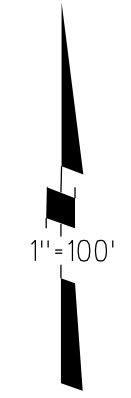


GREENFIELD TRACT M.B. 12-276

- 1- 12P.M.39 5-14-70
- 2- 11P.M.5 8-27-69
- 3- 17P.M.9 6-10-71
- 4- 17P.M.42 7/30/71
- 5- 28P.M.15 5-23-73
- A-1975 ROLL TRACT 4557 (JEFFREY ESTATES) MB-169-40
- 6- 104P.M.6 12-13-82
- 7- 165PM36 12-07-94

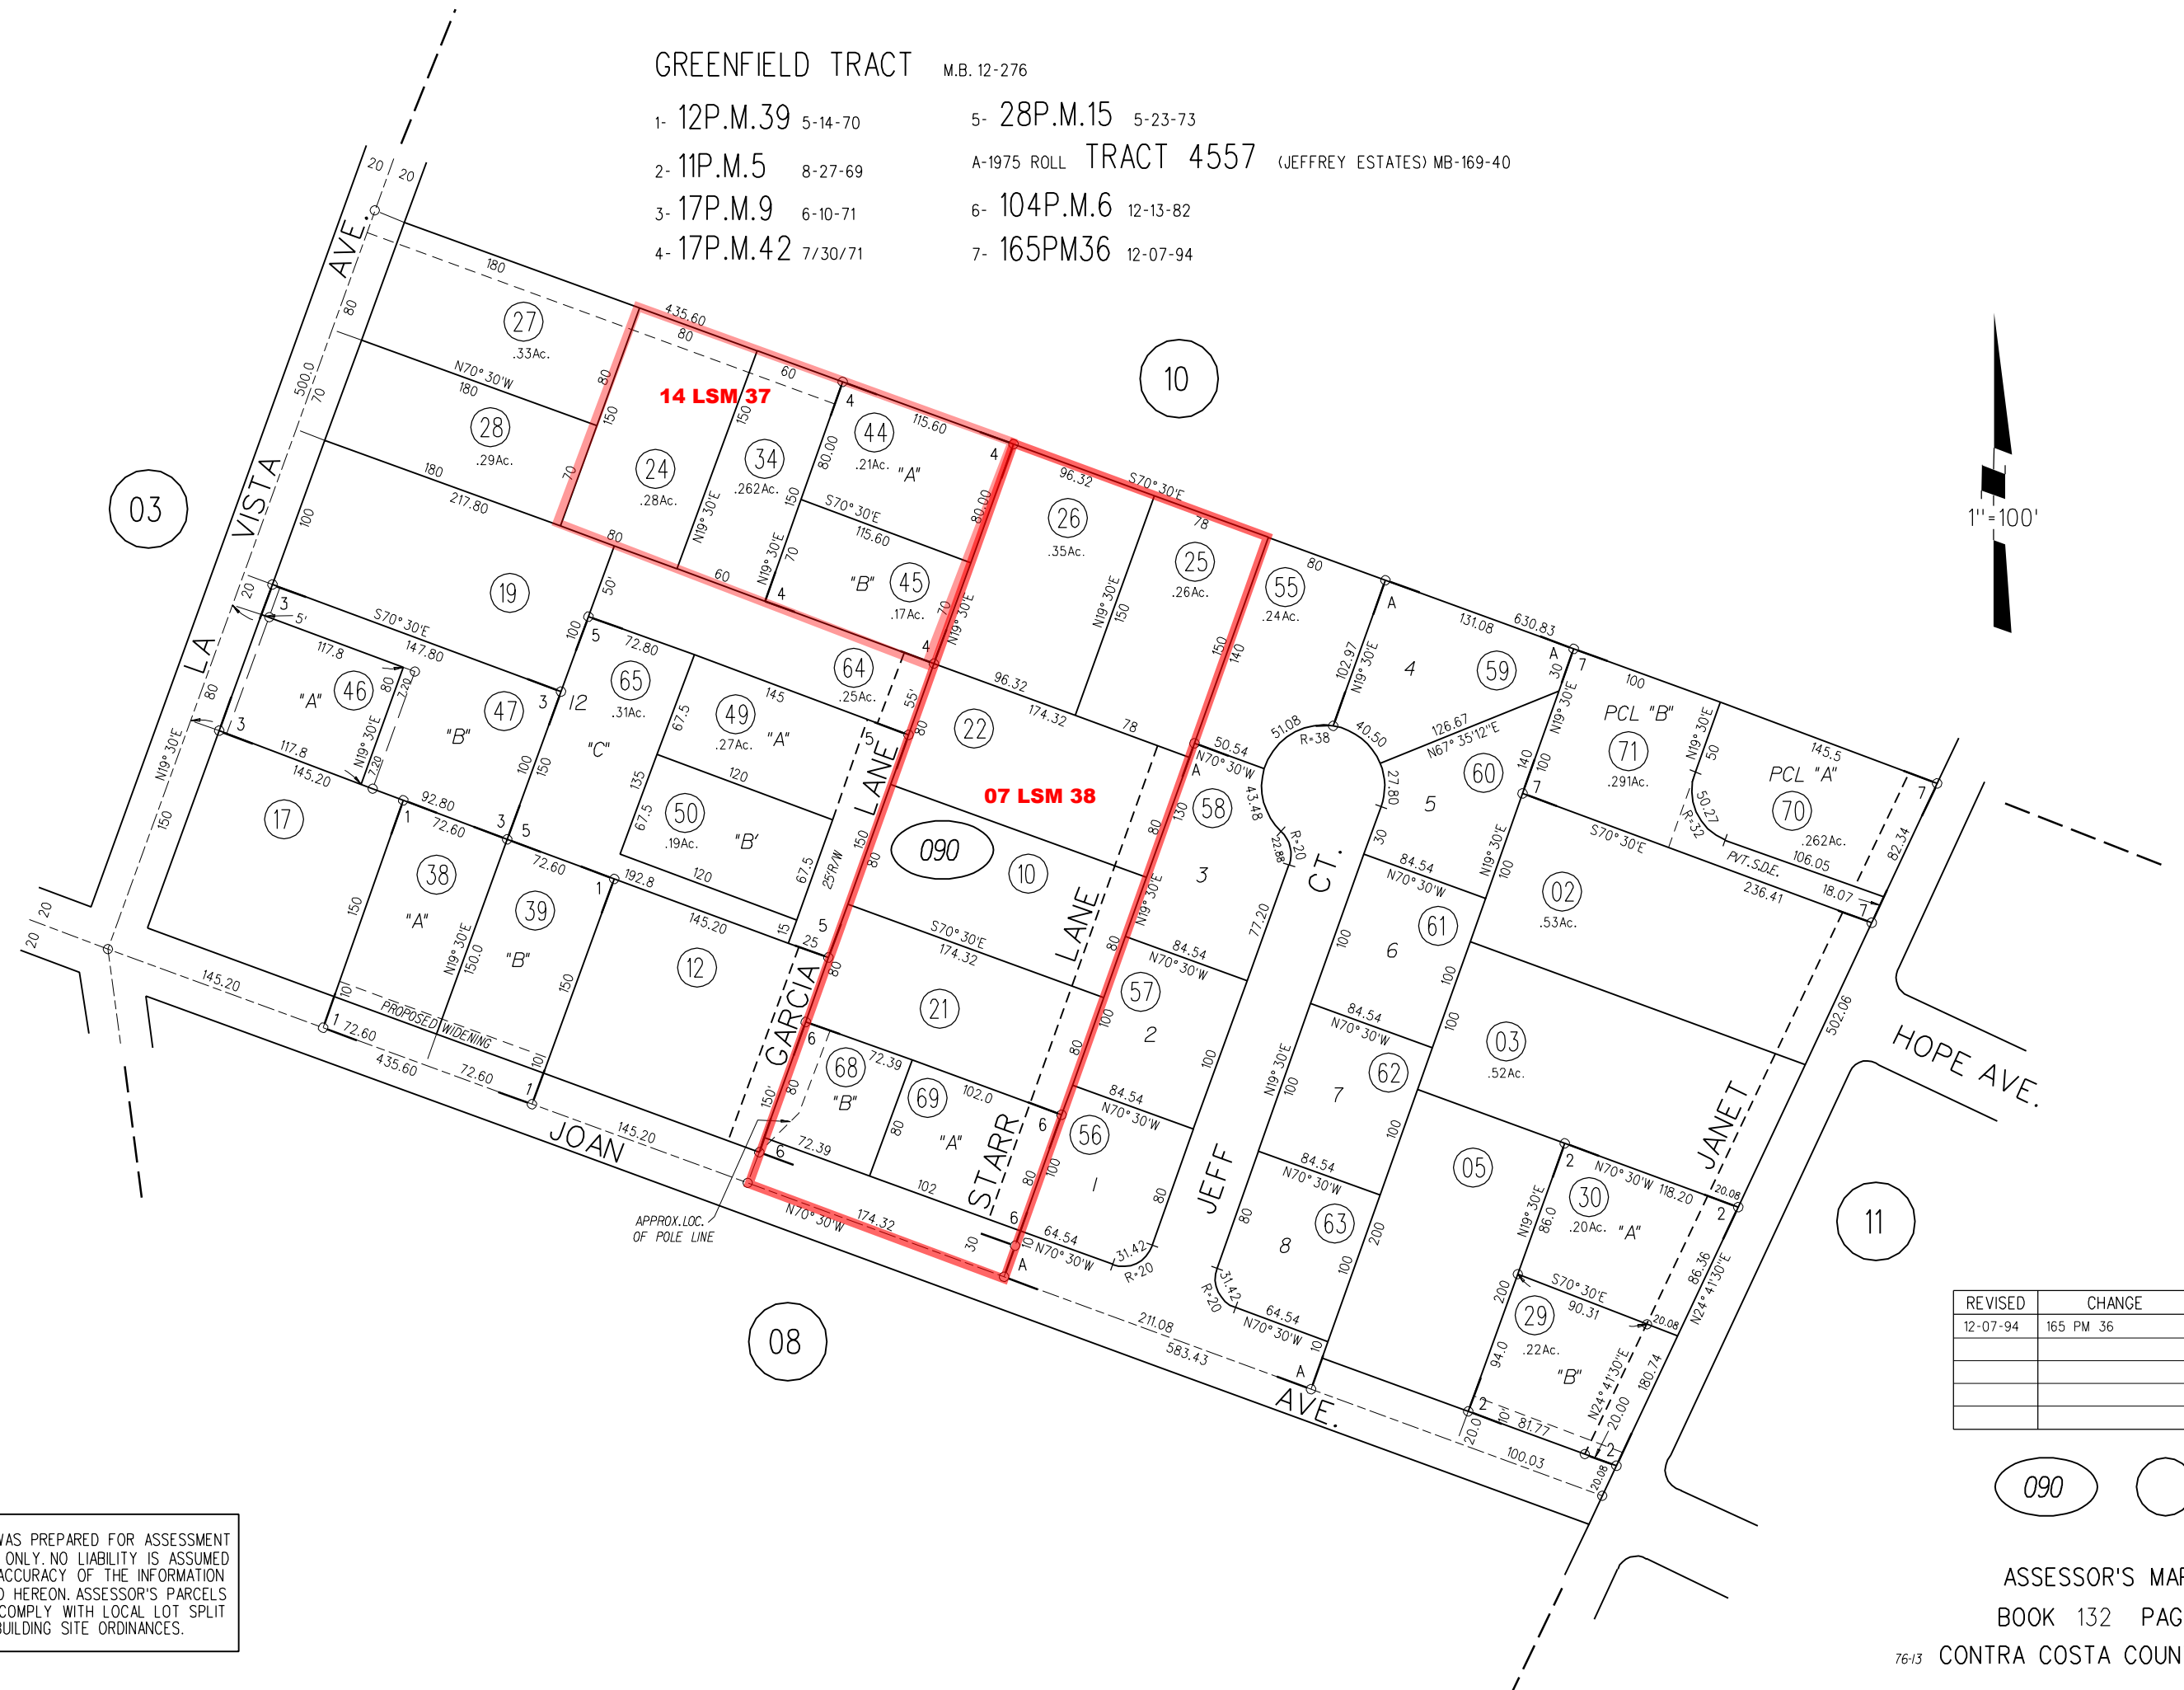

REVISED	CHANGE	BY
12-07-94	165 PM 36	MJ

NOTE: THIS MAP WAS PREPARED FOR ASSESSMENT PURPOSES ONLY. NO LIABILITY IS ASSUMED FOR THE ACCURACY OF THE INFORMATION DELINEATED HEREON. ASSESSOR'S PARCELS MAY NOT COMPLY WITH LOCAL LOT SPLIT OR BUILDING SITE ORDINANCES.

090