


TRACT 2165  
 CANTERBURY VILLAGE UNIT NO.5 M.B. 57-31 TO 33  
 RESUBDIVISION OF POR.OF LOTS 25,26&27 F.GALINDO ESTS.

1- 25P.M.46 12-22-72  
 2- 26P.M.17 2-7-73

3- 60P.M.34,35&36 12-2-77  
 4- 132P.M.16&17 2-25-88  
 5- 136P.M.48&49 11-9-88

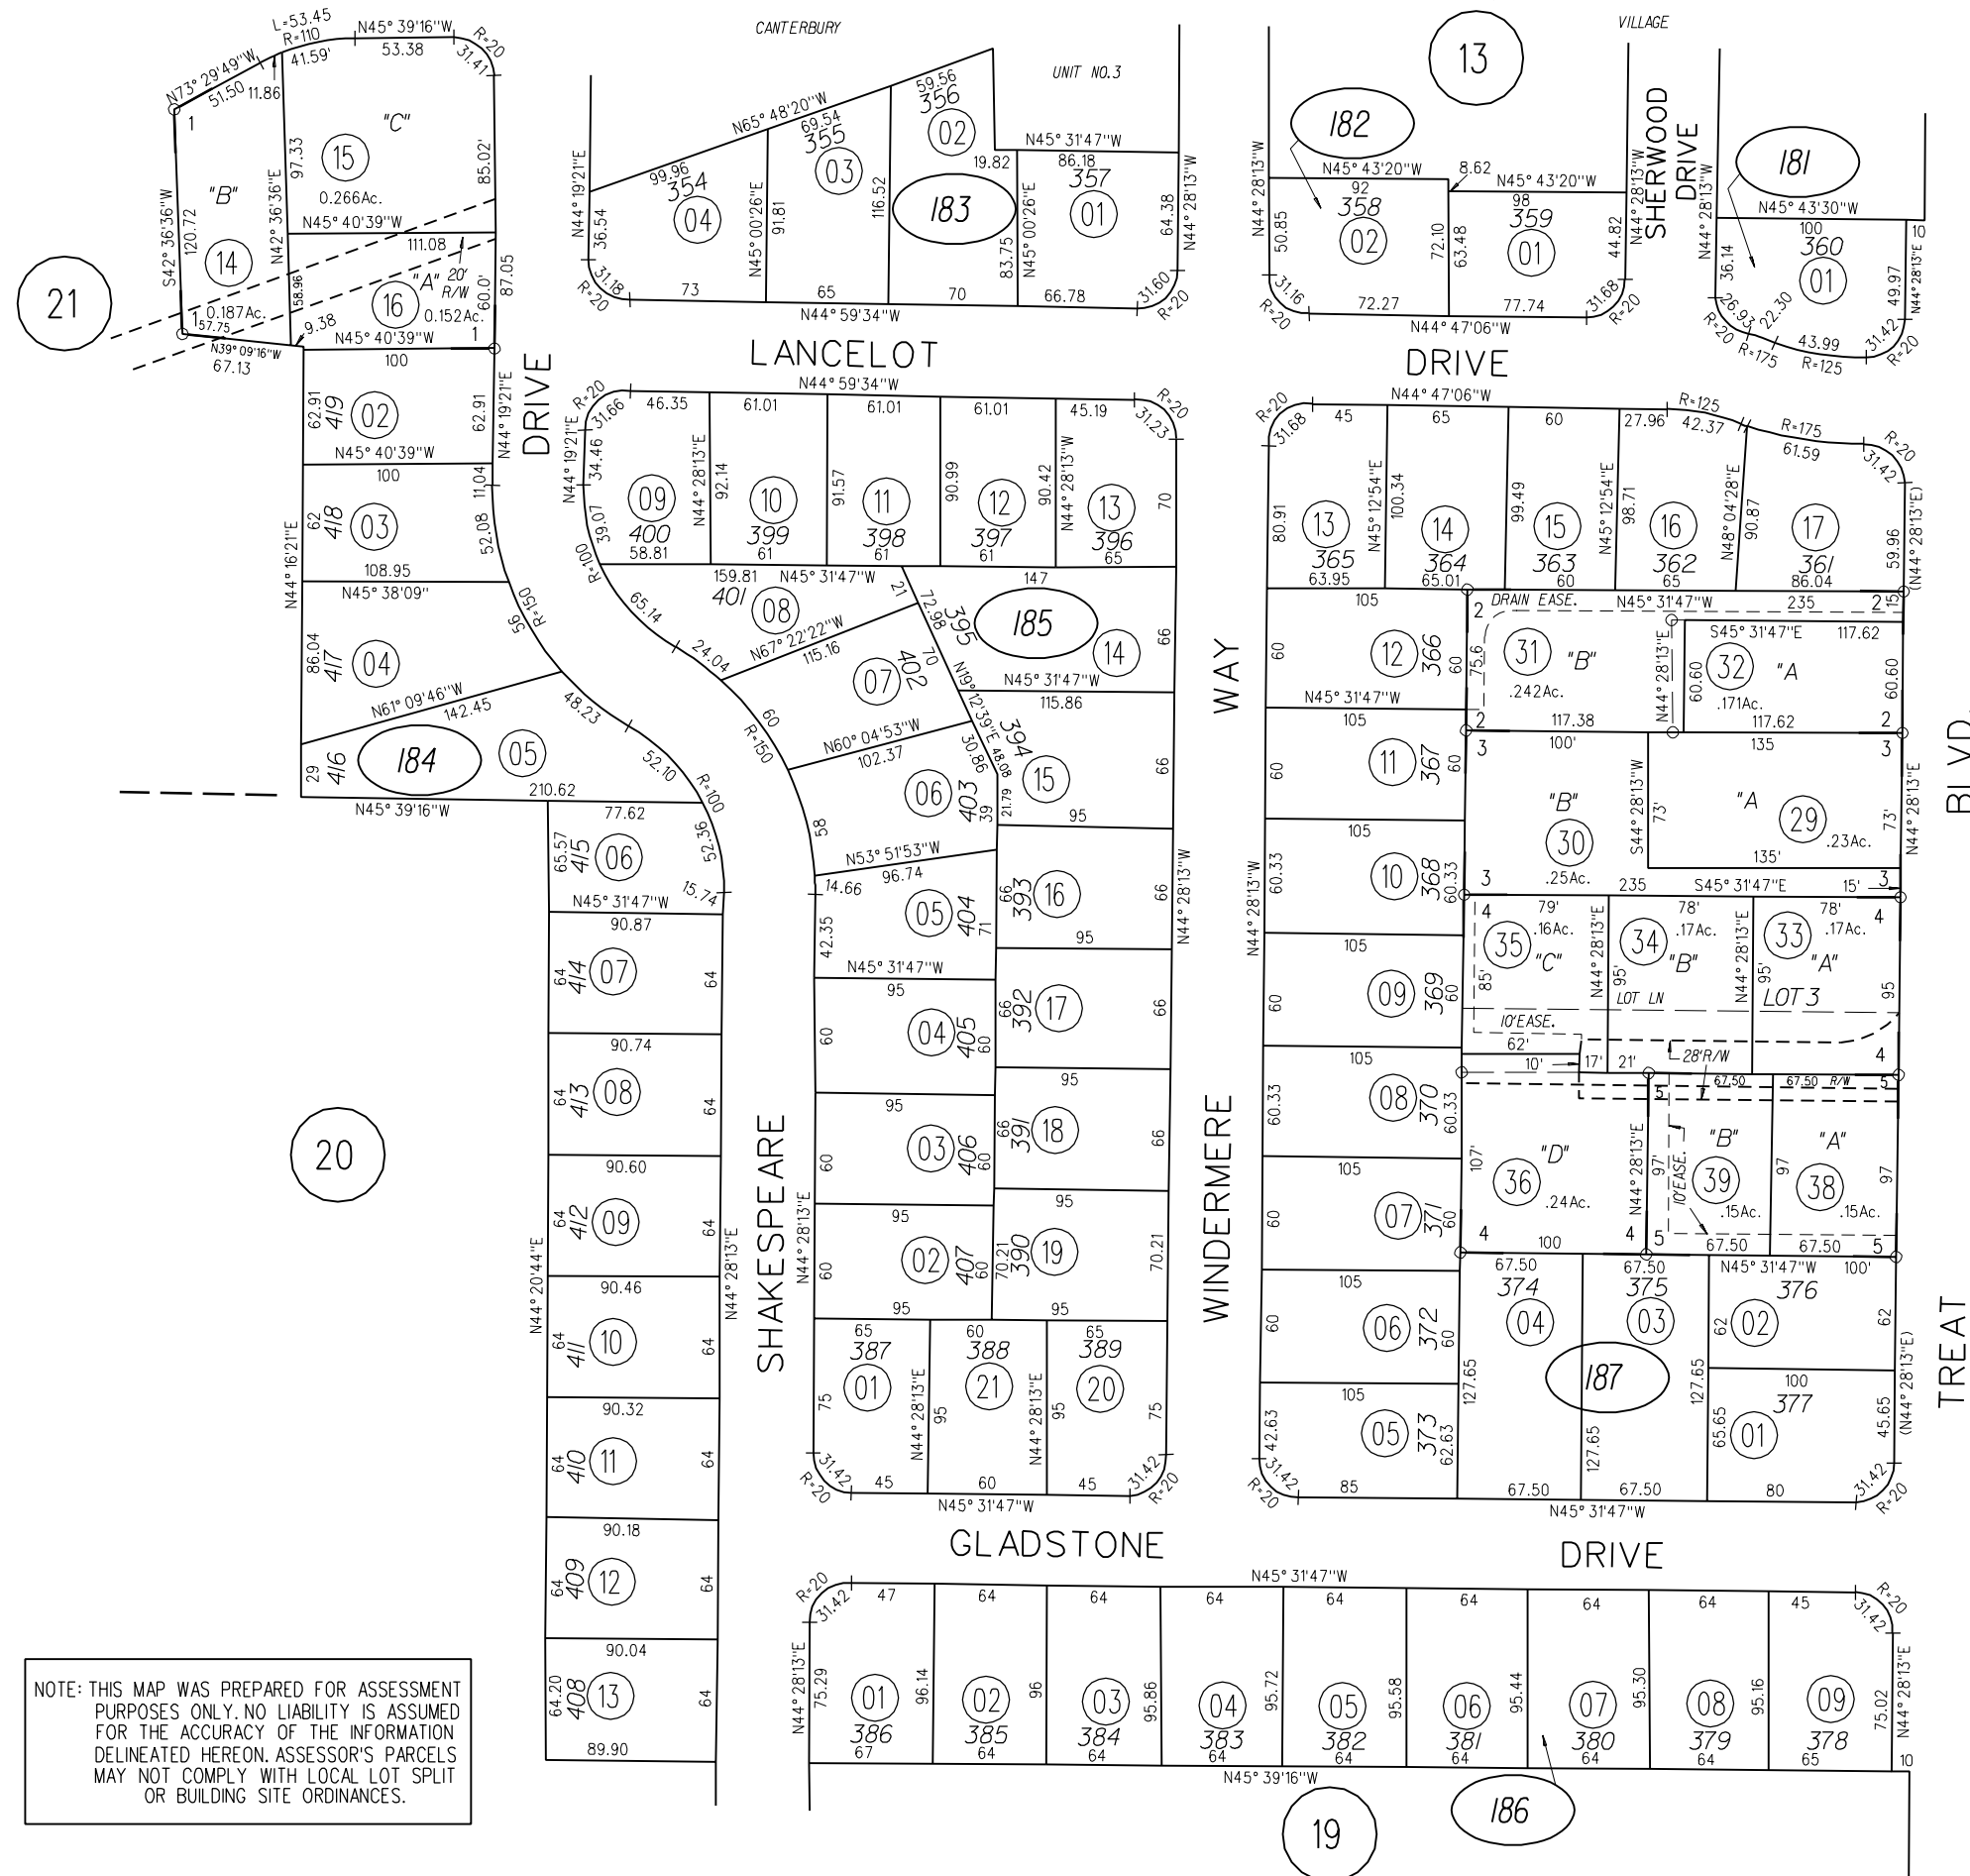

NOTE: THIS MAP WAS PREPARED FOR ASSESSMENT PURPOSES ONLY. NO LIABILITY IS ASSUMED FOR THE ACCURACY OF THE INFORMATION DELINEATED HEREON. ASSESSOR'S PARCELS MAY NOT COMPLY WITH LOCAL LOT SPLIT OR BUILDING SITE ORDINANCES.

PB  
 133

- 181
- 182
- 183
- 184
- 185
- 186
- 187

2-14-89