


UNDIVIDED LANDS IN THE ESTATE OF F. GALINDO M B "D"-73

A-1975 ROLL POR. TRACT 4552 (TURTLE CREEK UNIT 5) M.B.173-1

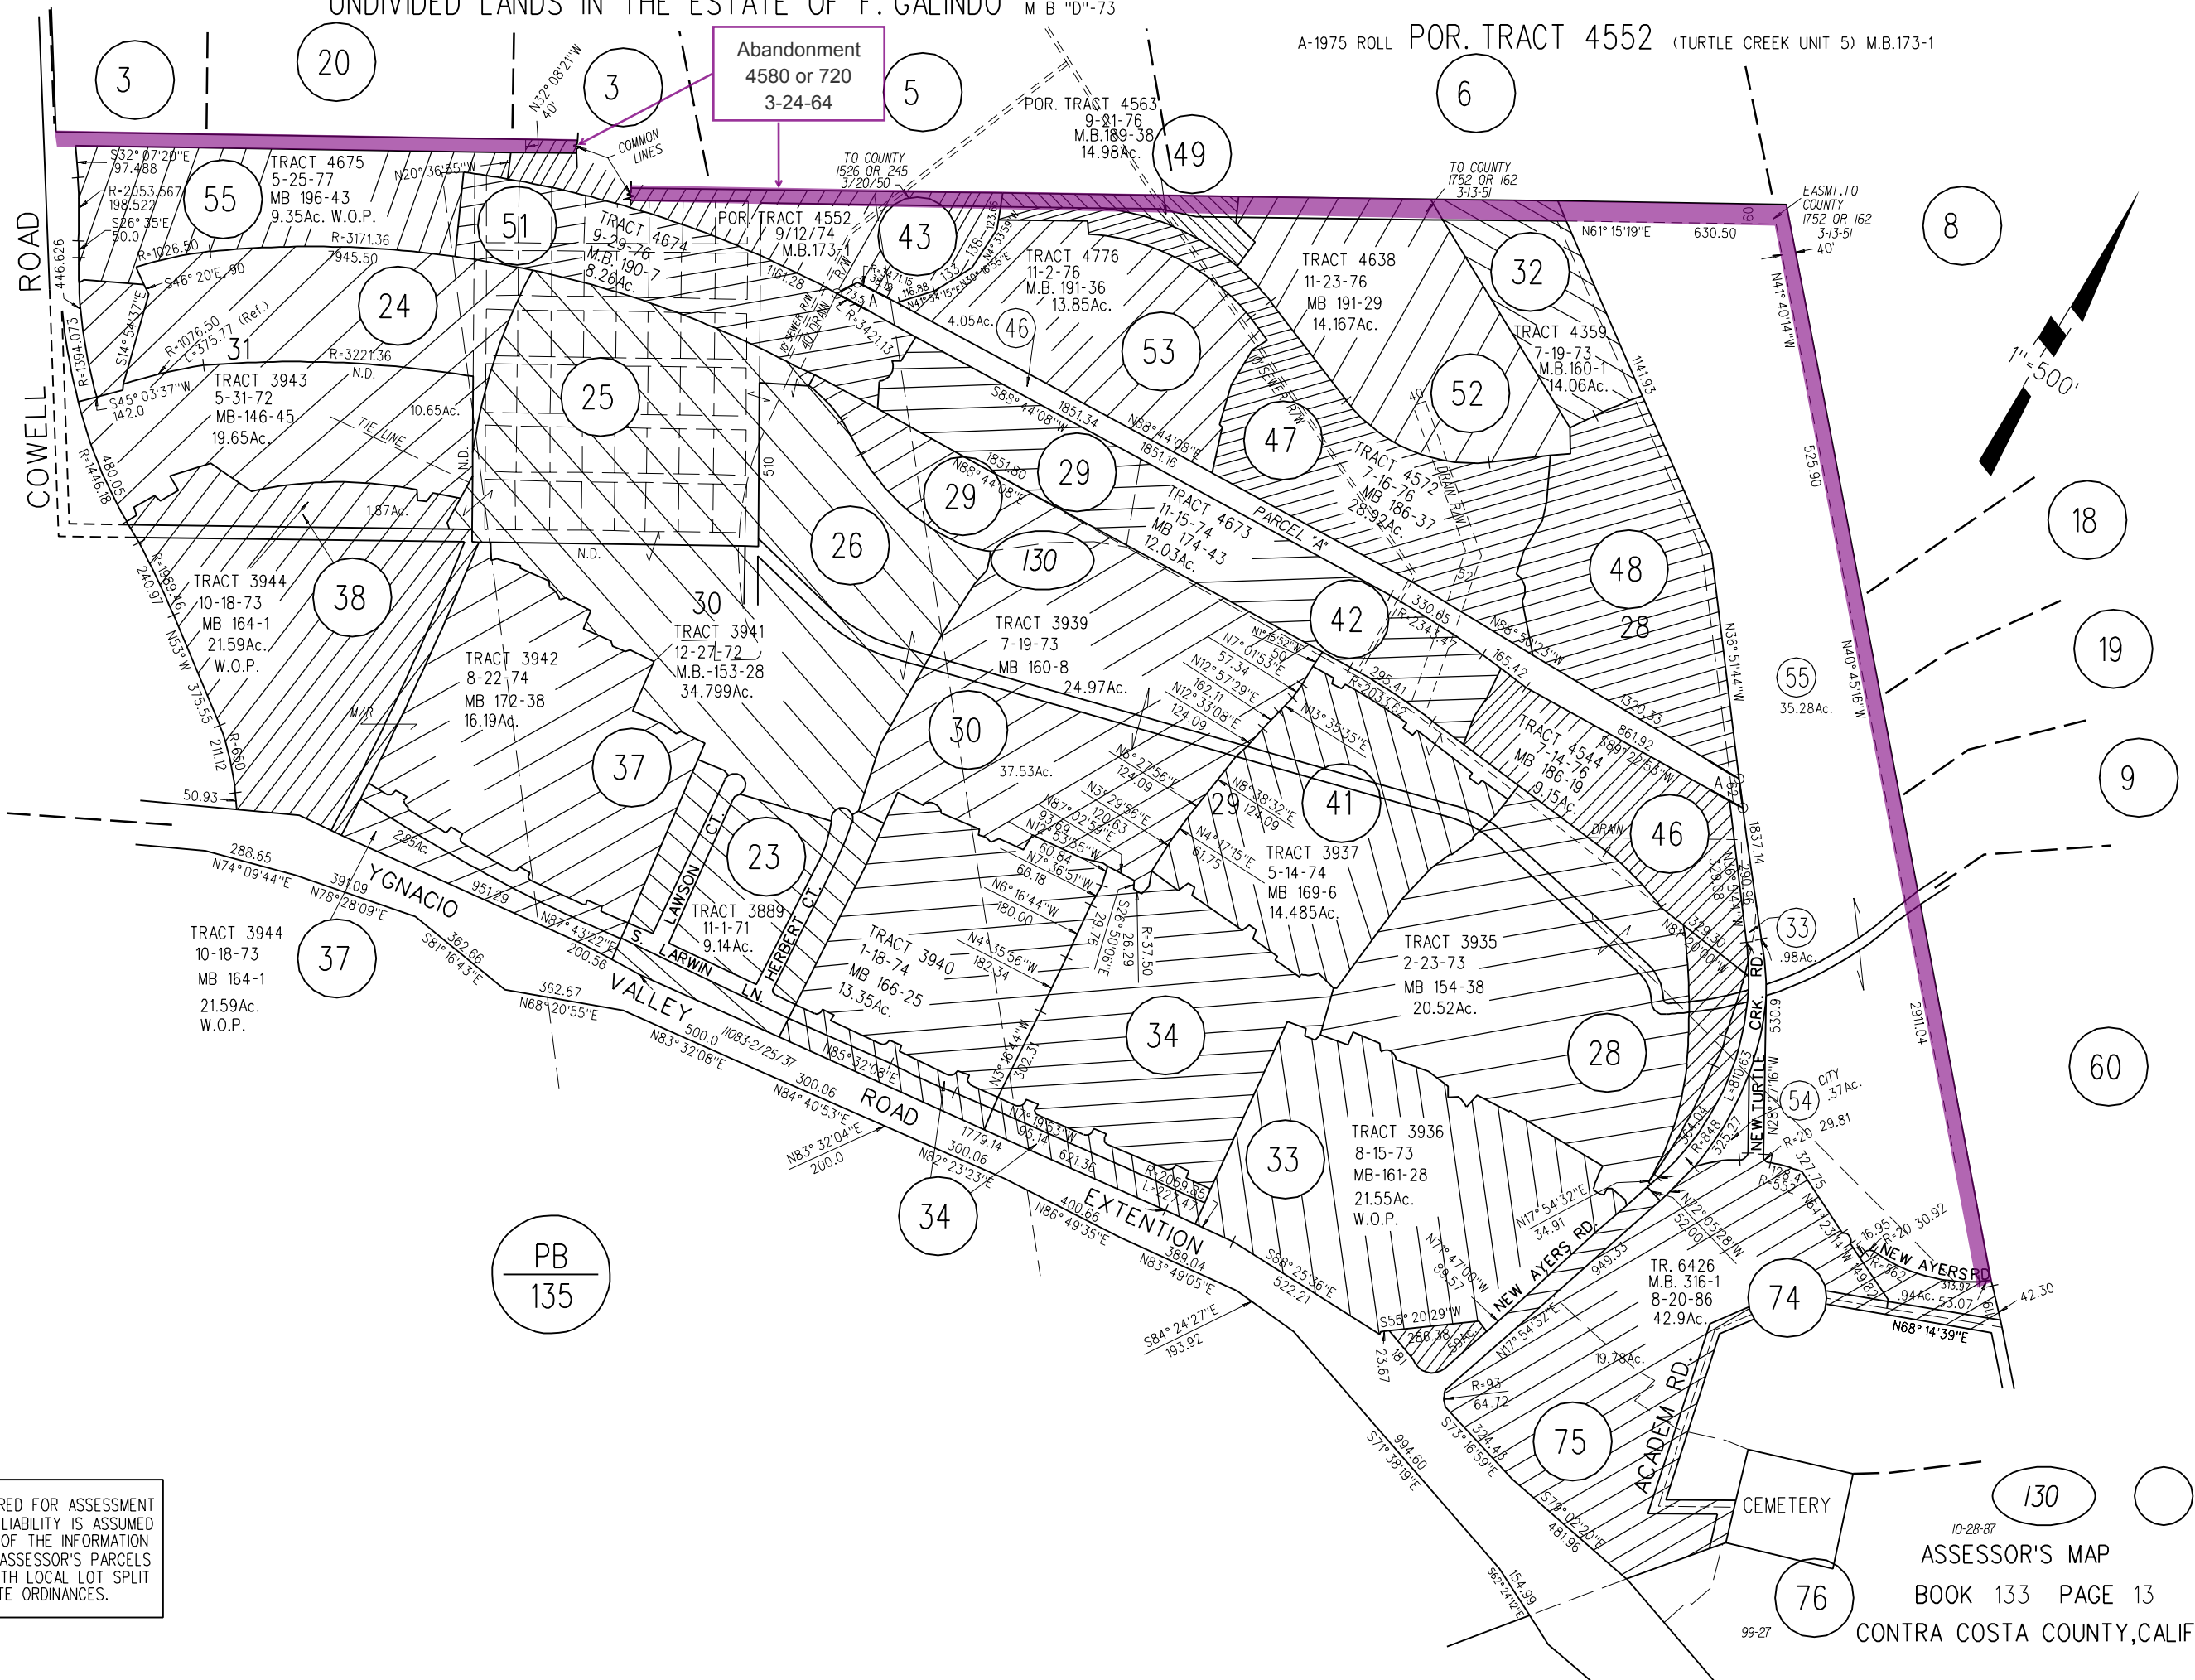

PB  
134

PB  
135

NOTE: THIS MAP WAS PREPARED FOR ASSESSMENT PURPOSES ONLY. NO LIABILITY IS ASSUMED FOR THE ACCURACY OF THE INFORMATION DELINEATED HEREON. ASSESSOR'S PARCELS MAY NOT COMPLY WITH LOCAL LOT SPLIT OR BUILDING SITE ORDINANCES.

10-28-87  
ASSESSOR'S MAP  
BOOK 133 PAGE 13  
CONTRA COSTA COUNTY, CALIF.