
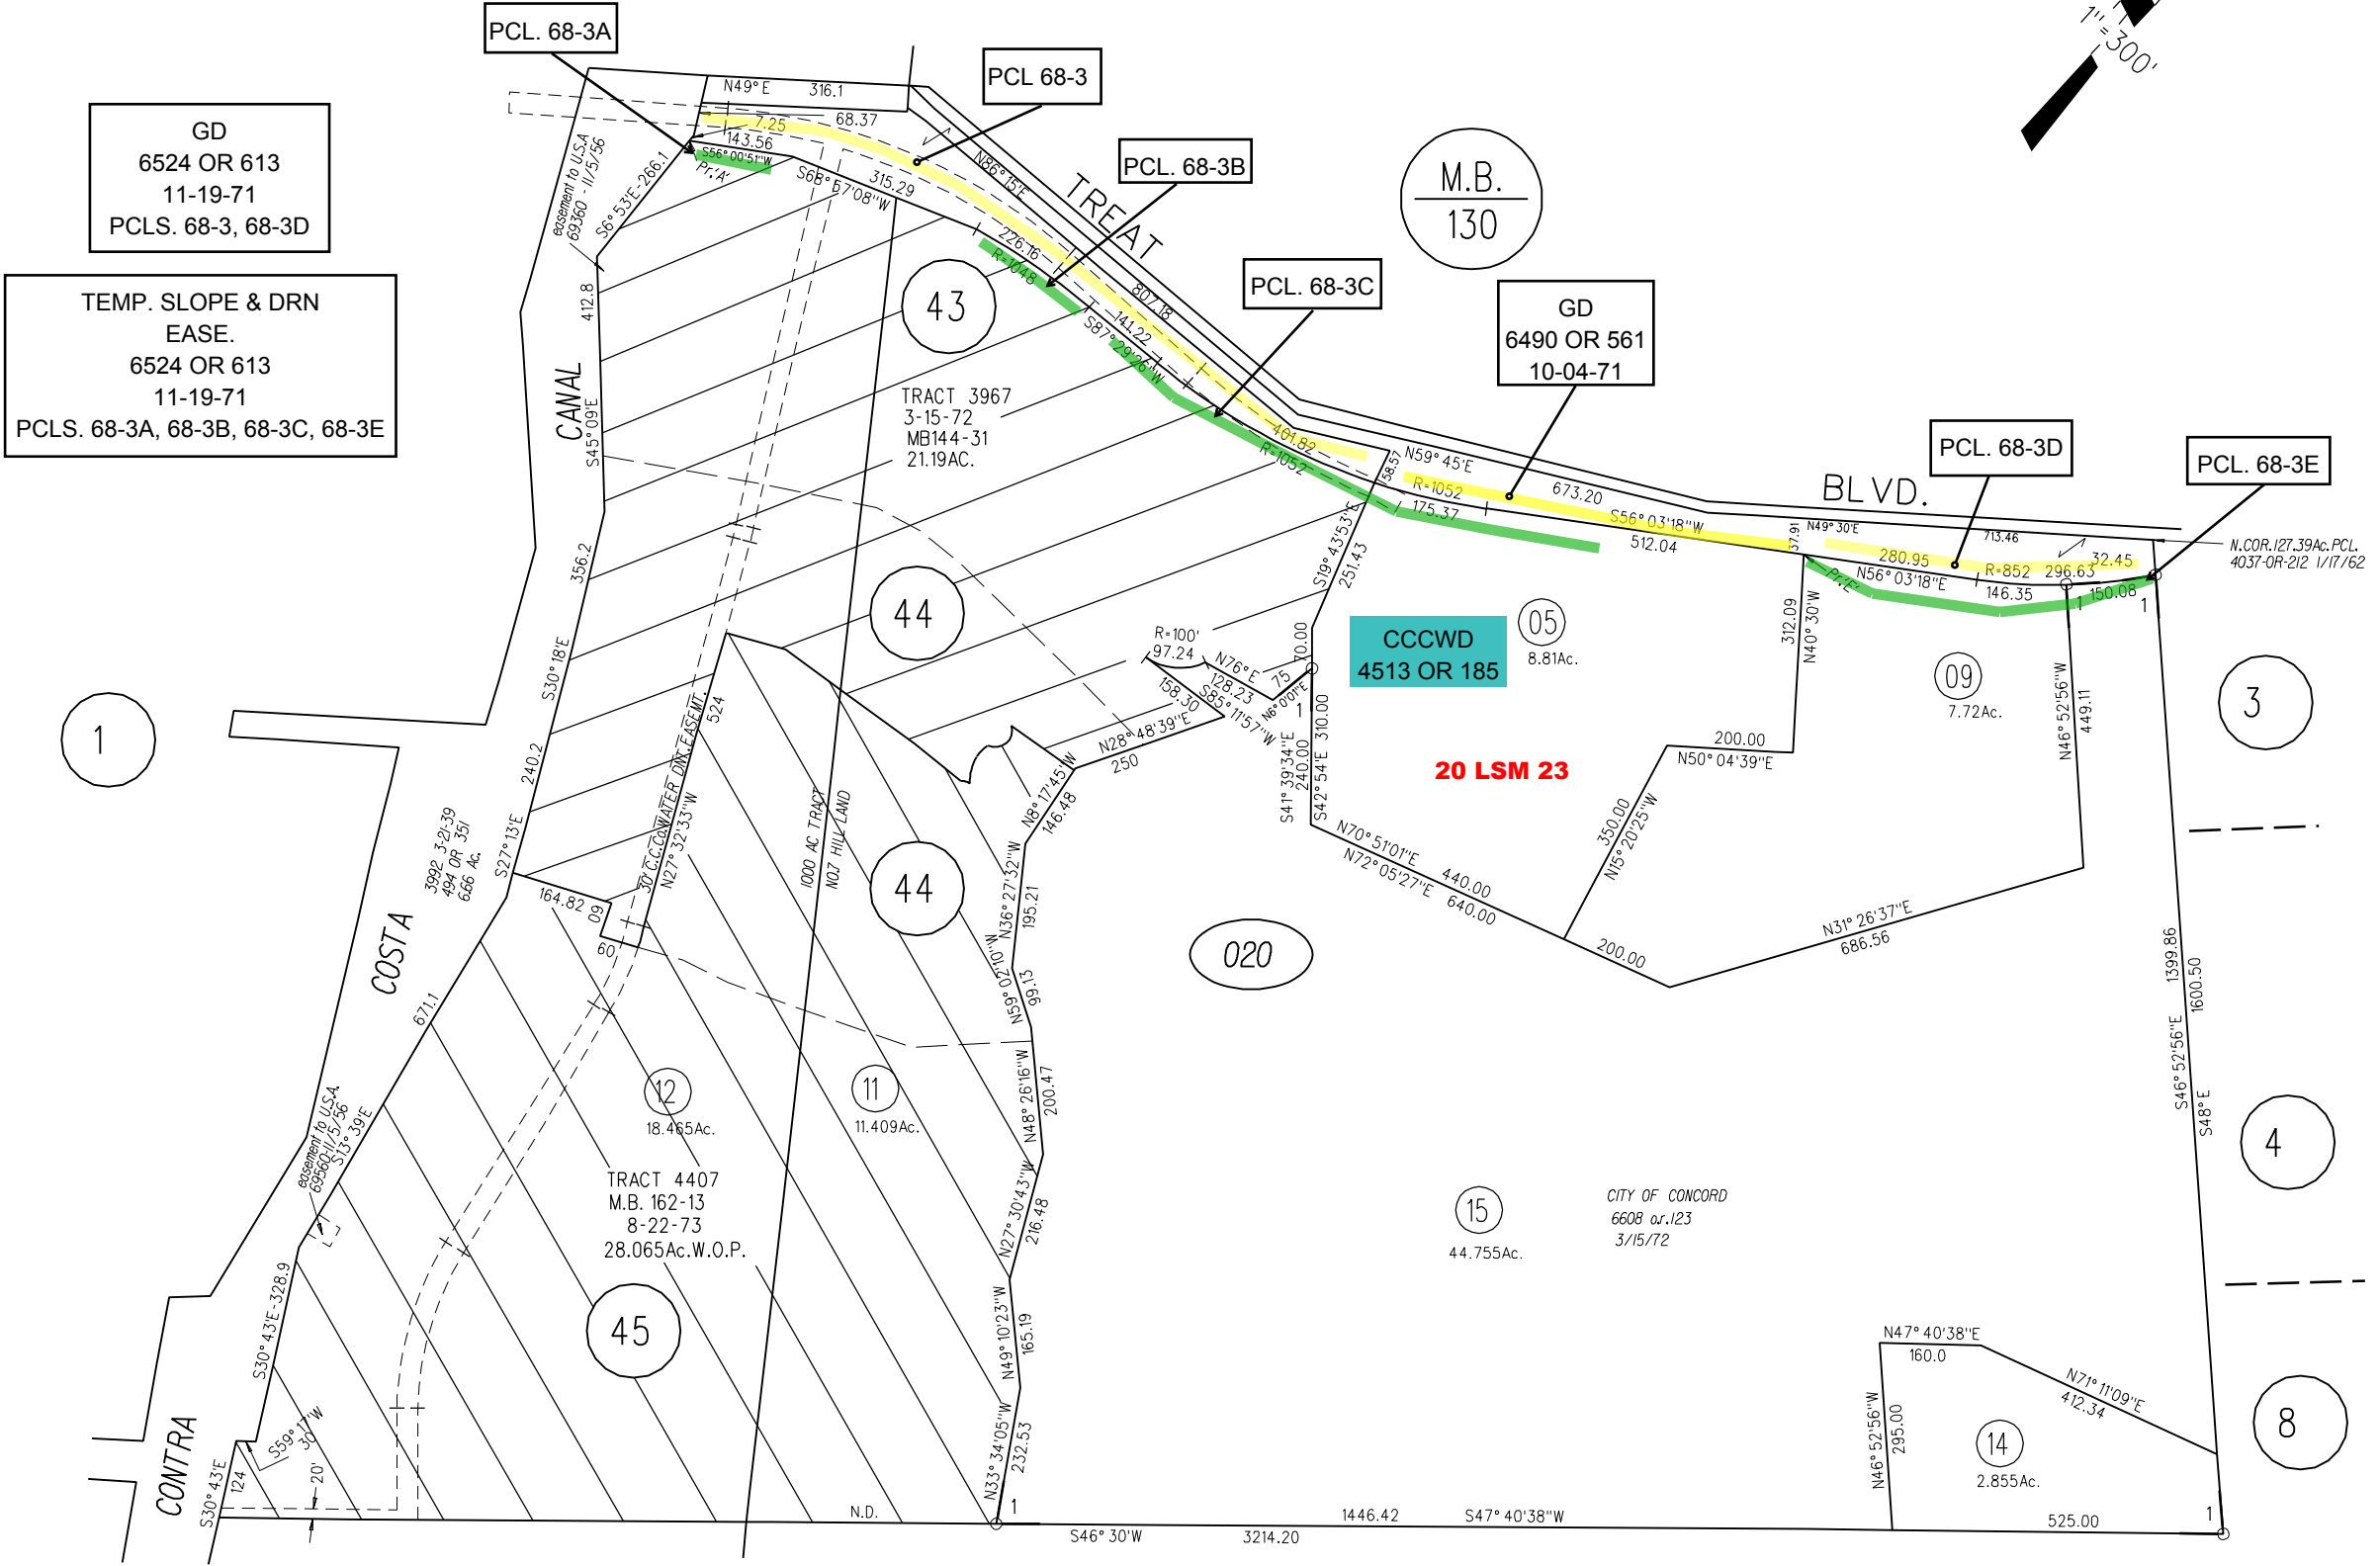


RO. SAN MIGUEL 1000 ACRE TRACT
(NO. 7 HILL LAND)

1- 95 PM 33 6-17-81

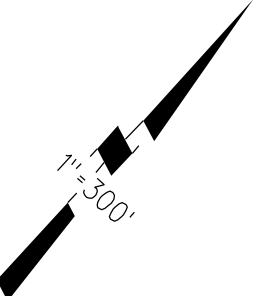

GD
6524 OR 613
11-19-71
PCLS. 68-3, 68-3D

TEMP. SLOPE & DRN
EASE.
6524 OR 613
11-19-71
PCLS. 68-3A, 68-3B, 68-3C, 68-3E

M.B.
130

GD
6490 OR 561
10-04-71

CCCWD
4513 OR 185

20 LSM 23

CITY OF CONCORD
6608 or.123
3/15/72

NOTE: THIS MAP WAS PREPARED FOR ASSESSMENT PURPOSES ONLY. NO LIABILITY IS ASSUMED FOR THE ACCURACY OF THE INFORMATION DELINEATED HEREON. ASSESSOR'S PARCELS MAY NOT COMPLY WITH LOCAL LOT SPLIT OR BUILDING SITE ORDINANCES.