
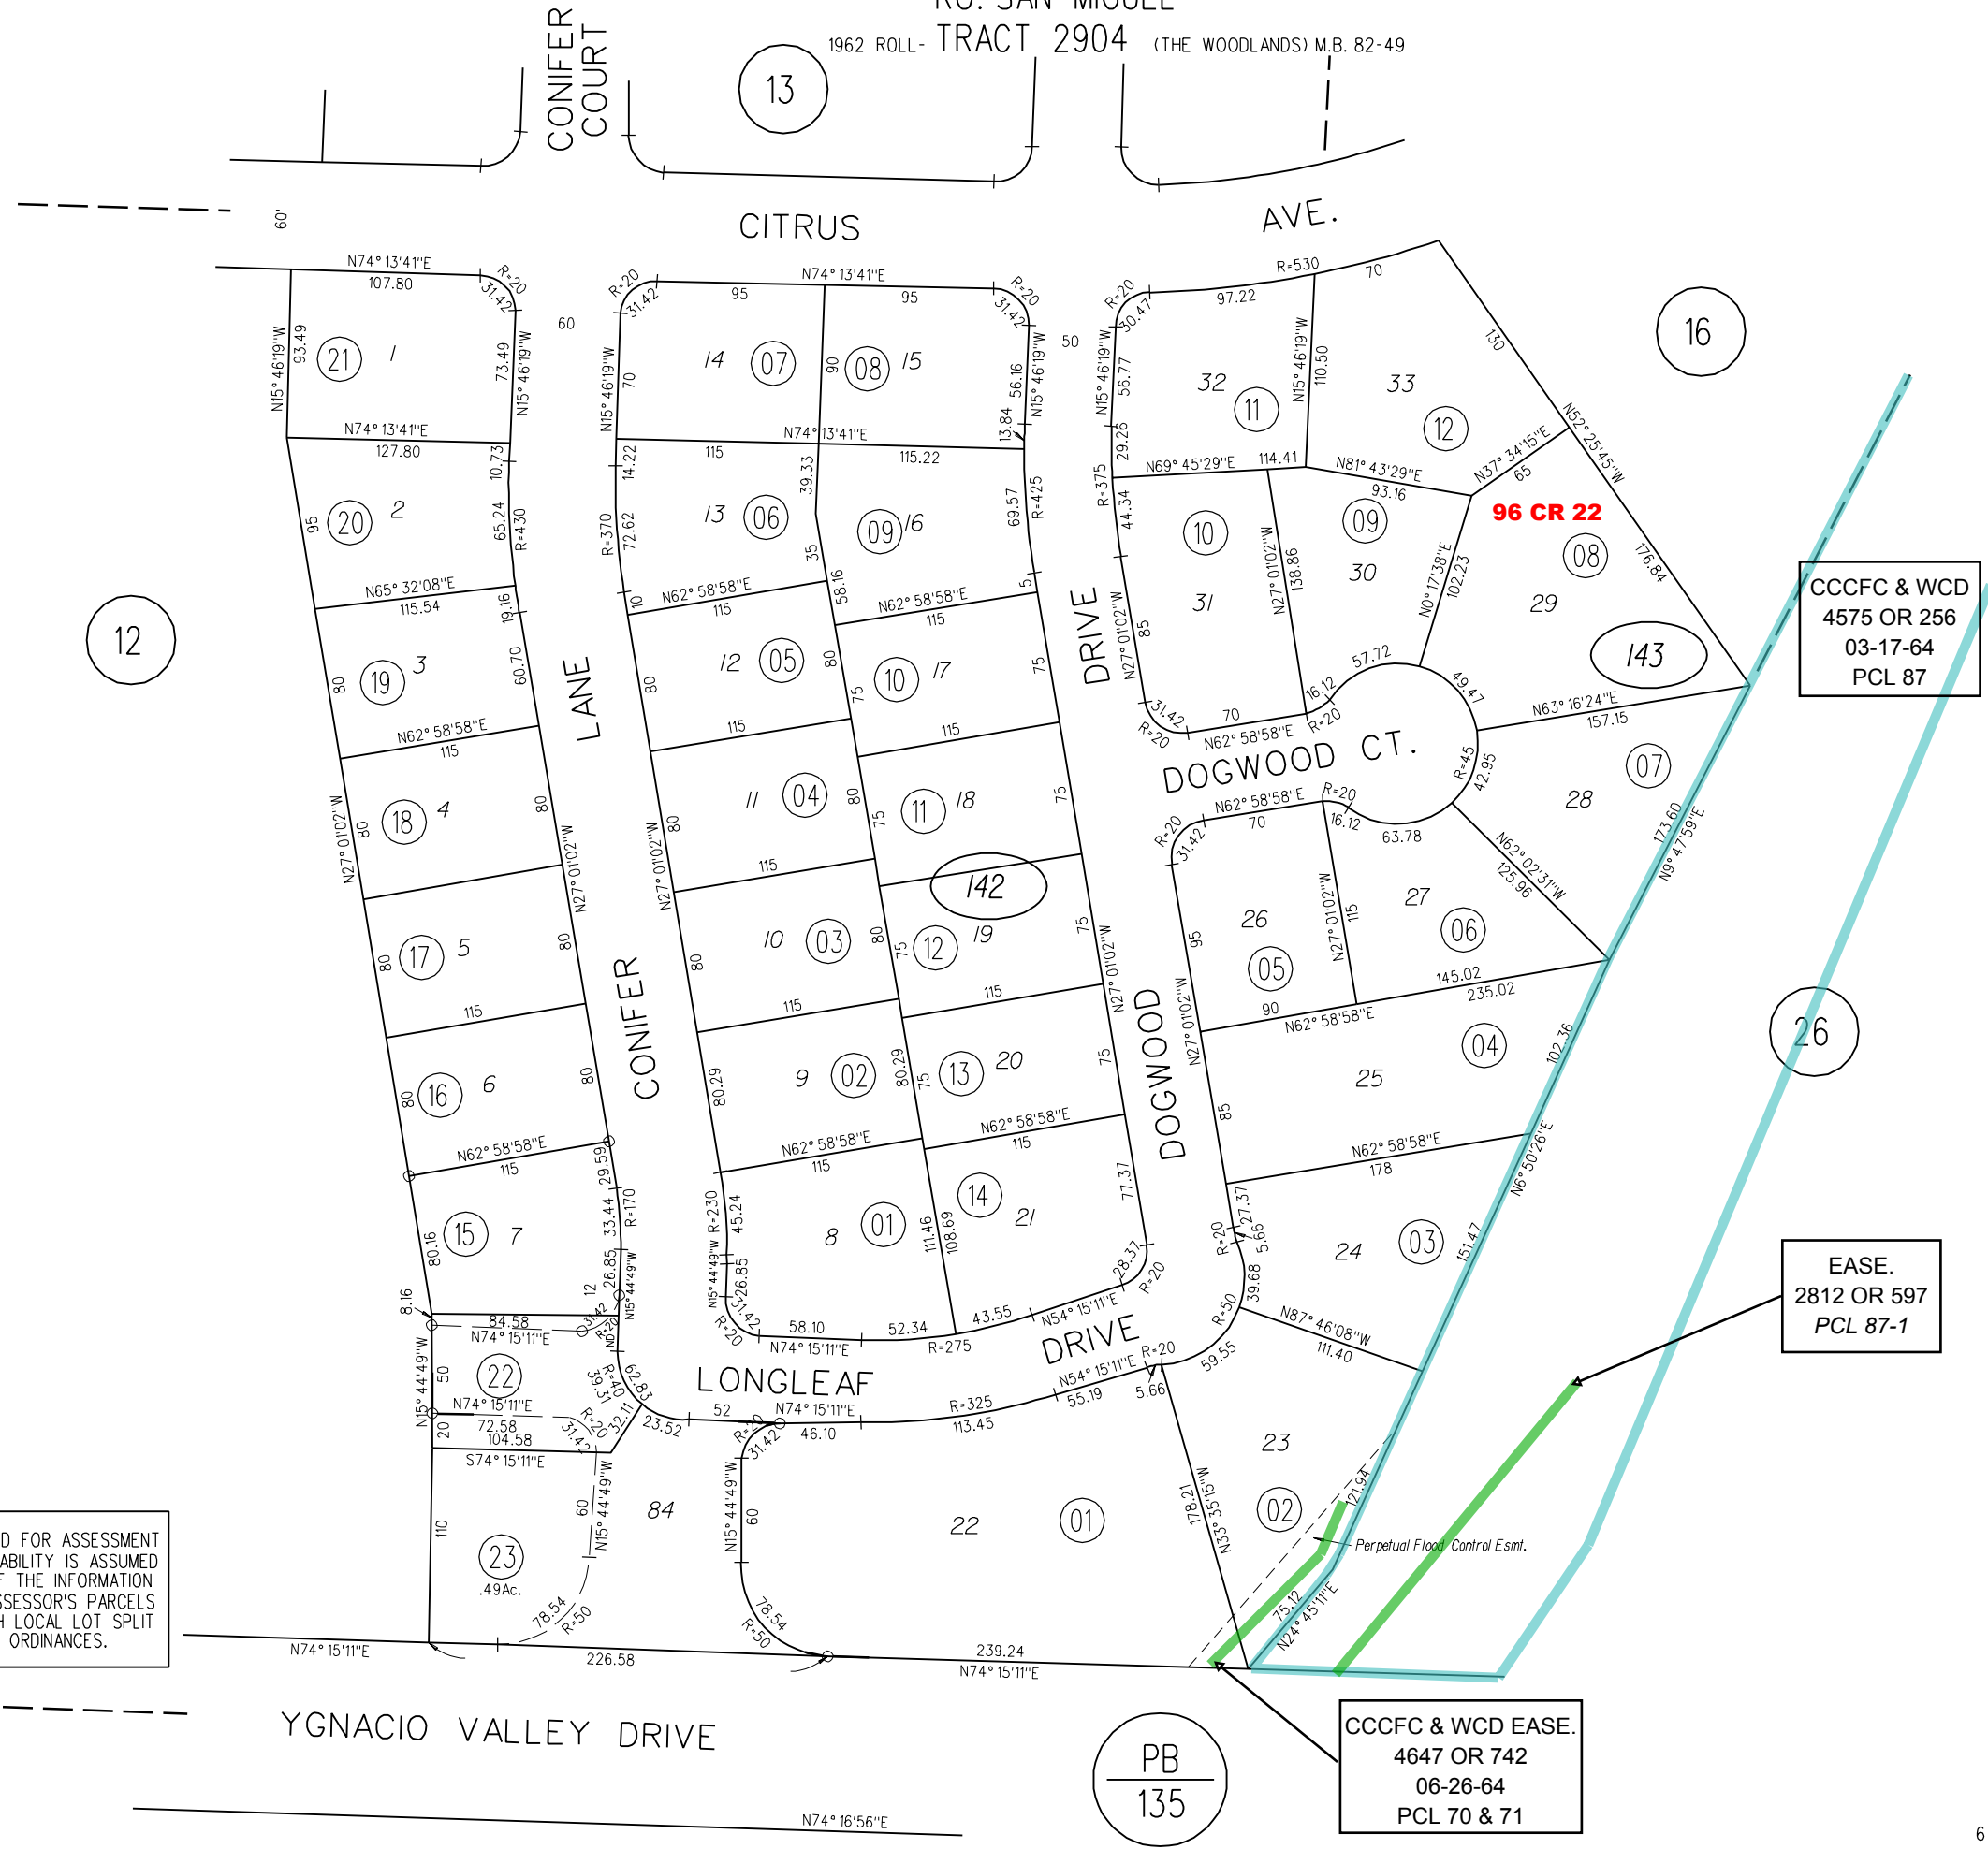


RO. SAN MIGUEL

1962 ROLL- TRACT 2904 (THE WOODLANDS) M.B. 82-49

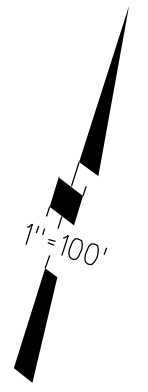

CCCFC & WCD
4575 OR 256
03-17-64
PCL 87

EASE.
2812 OR 597
PCL 87-1

CCCFC & WCD EASE.
4647 OR 742
06-26-64
PCL 70 & 71

NOTE: THIS MAP WAS PREPARED FOR ASSESSMENT PURPOSES ONLY. NO LIABILITY IS ASSUMED FOR THE ACCURACY OF THE INFORMATION DELINEATED HEREON. ASSESSOR'S PARCELS MAY NOT COMPLY WITH LOCAL LOT SPLIT OR BUILDING SITE ORDINANCES.

- 141
- 142
- 143

PB
135