


RO SAN MIGUEL
(POR LOT 8 VALLEY LAND)

A-1979 ROLL- TRACT 4984 MB 216-46
 B-1999 ROLL- TRACT 8121 MB 400-43
 1- 100P.M.26 4-1-82
 2- 106P.M.30 7-12-83
 3- 106P.M.32 7-12-83

4- 164P.M.35 5-25-94
 5- 180P.M.32 3-7-01

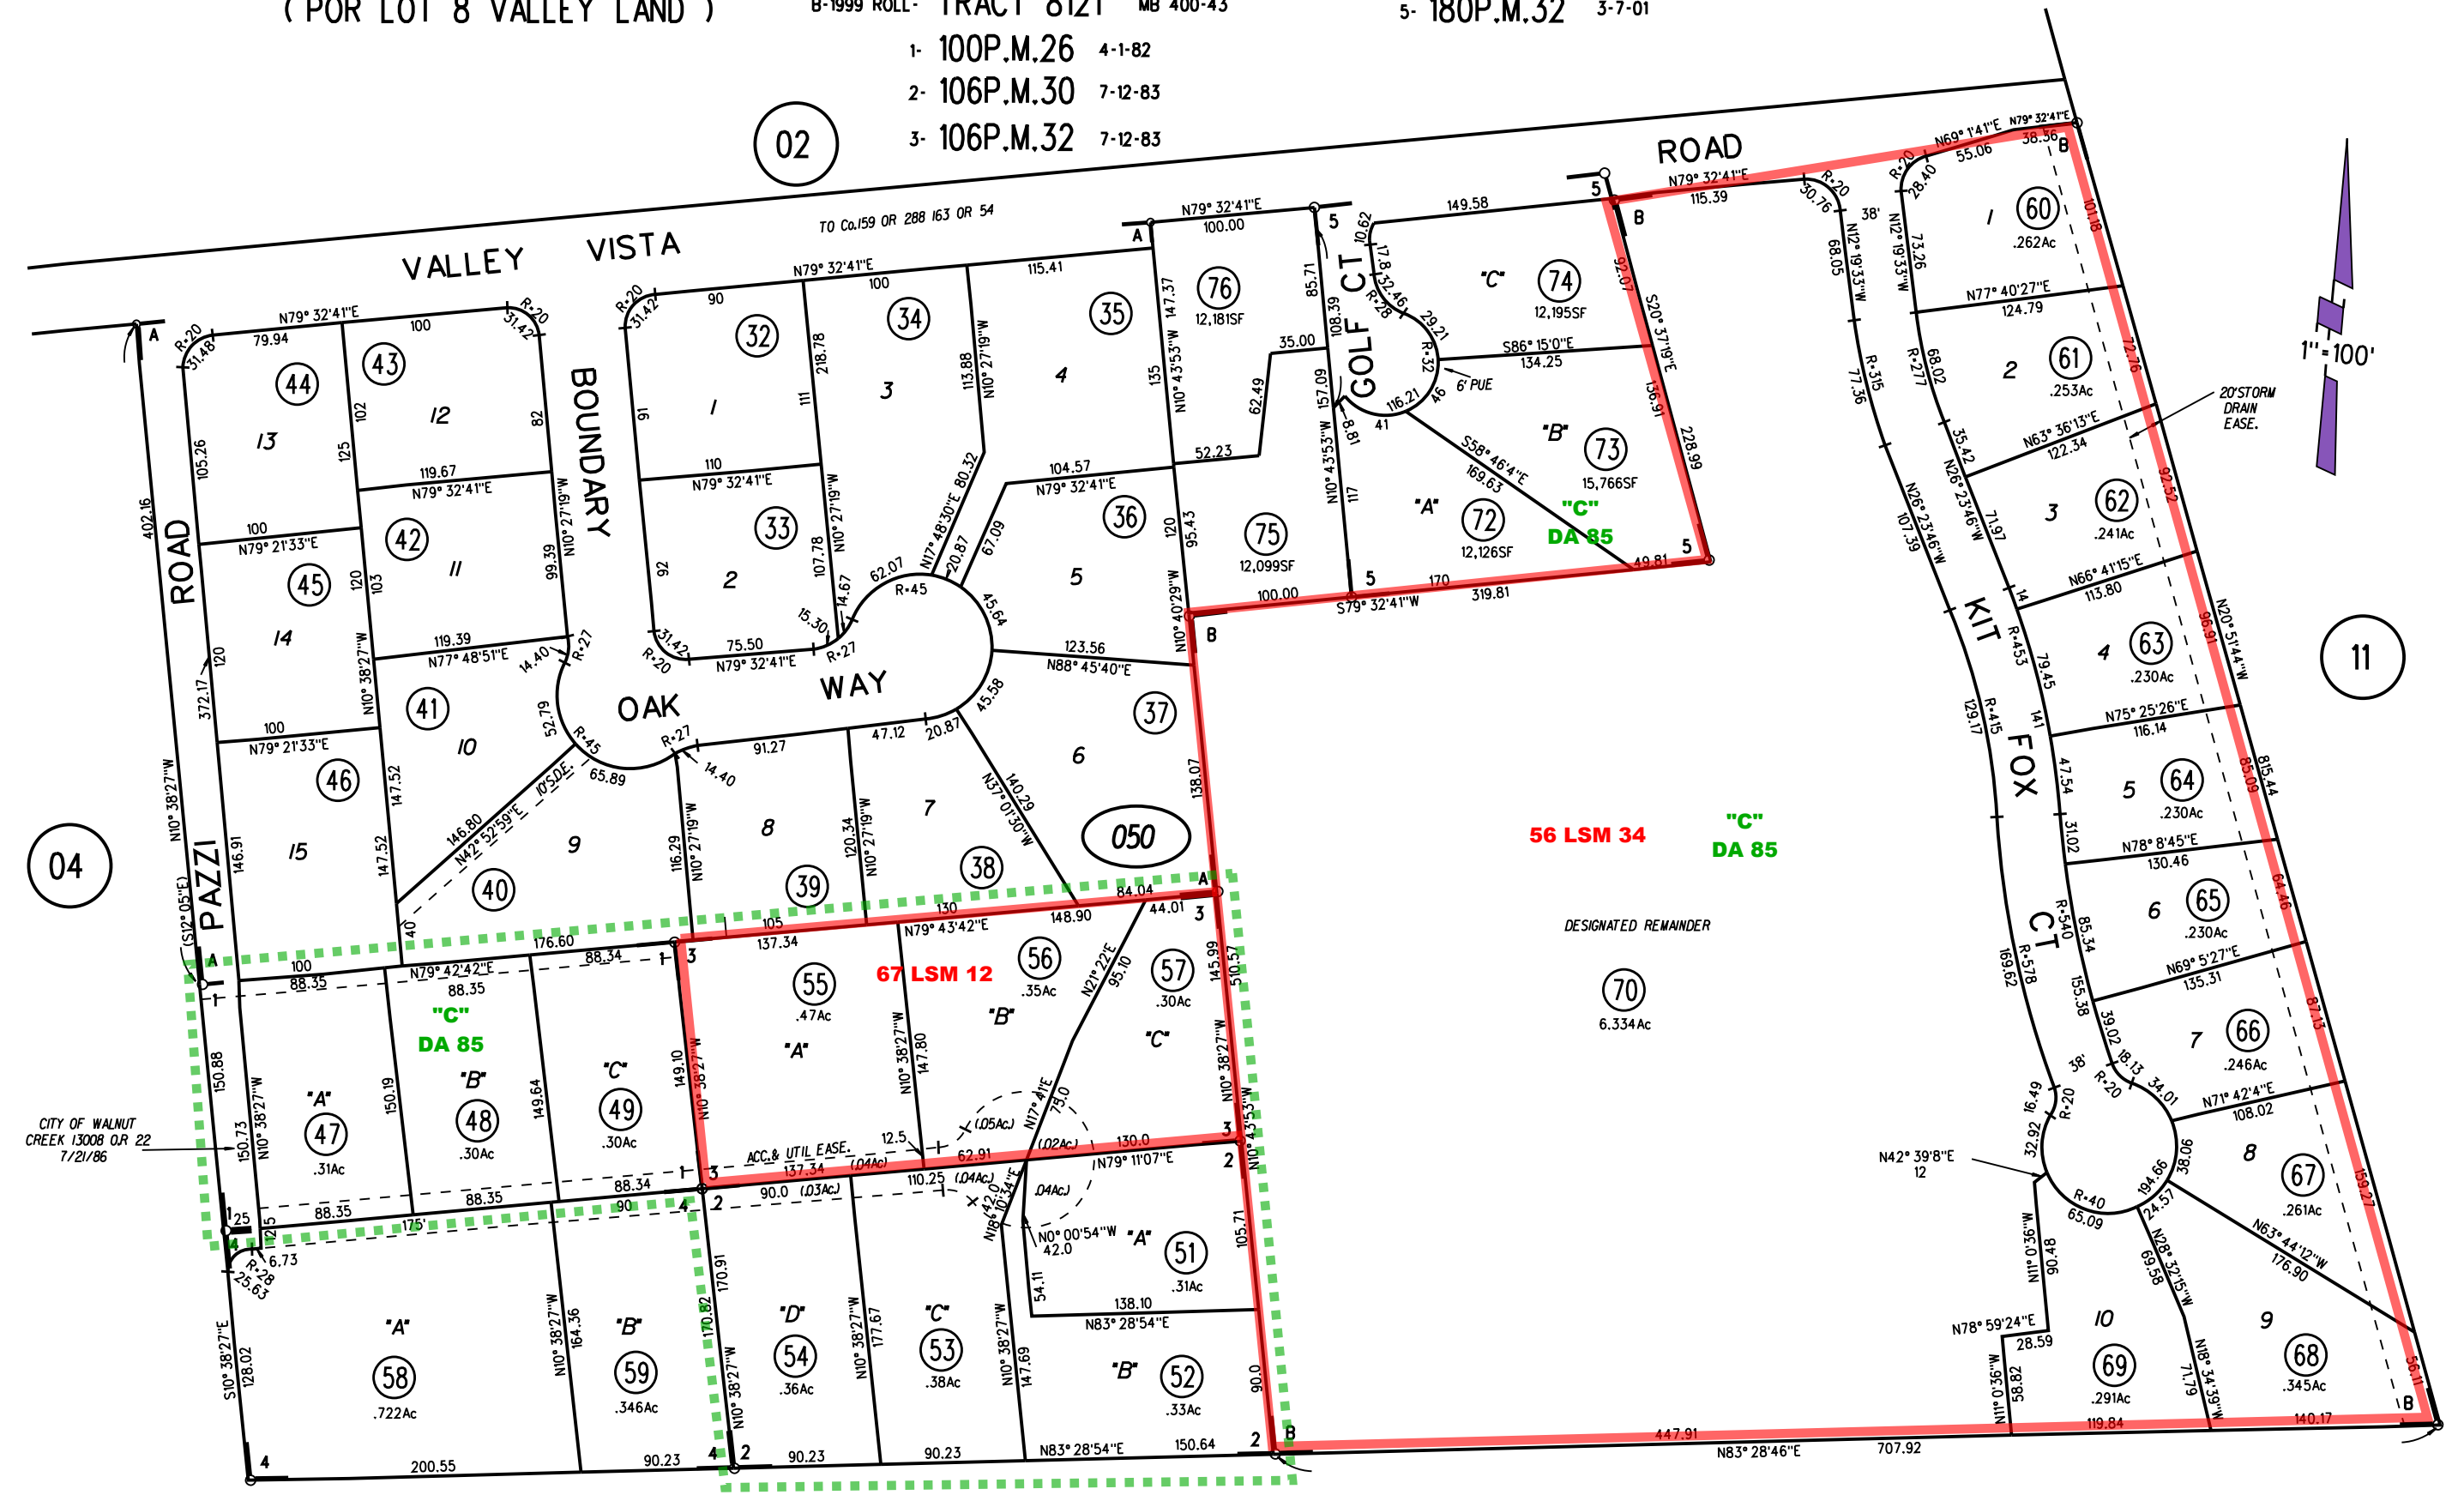

04

02

11

06

050

75.76
7/18/17

NOTE: THIS MAP WAS PREPARED FOR ASSESSMENT PURPOSES ONLY. NO LIABILITY IS ASSUMED FOR THE ACCURACY OF THE INFORMATION DELINEATED HEREON. ASSESSOR'S PARCELS MAY NOT COMPLY WITH LOCAL LOT SPLIT OR BUILDING SITE ORDINANCES.