


MT. DIABLO BLVD. TRACT

M.B. 7-153

1-16 P.M. 10 4-6-71

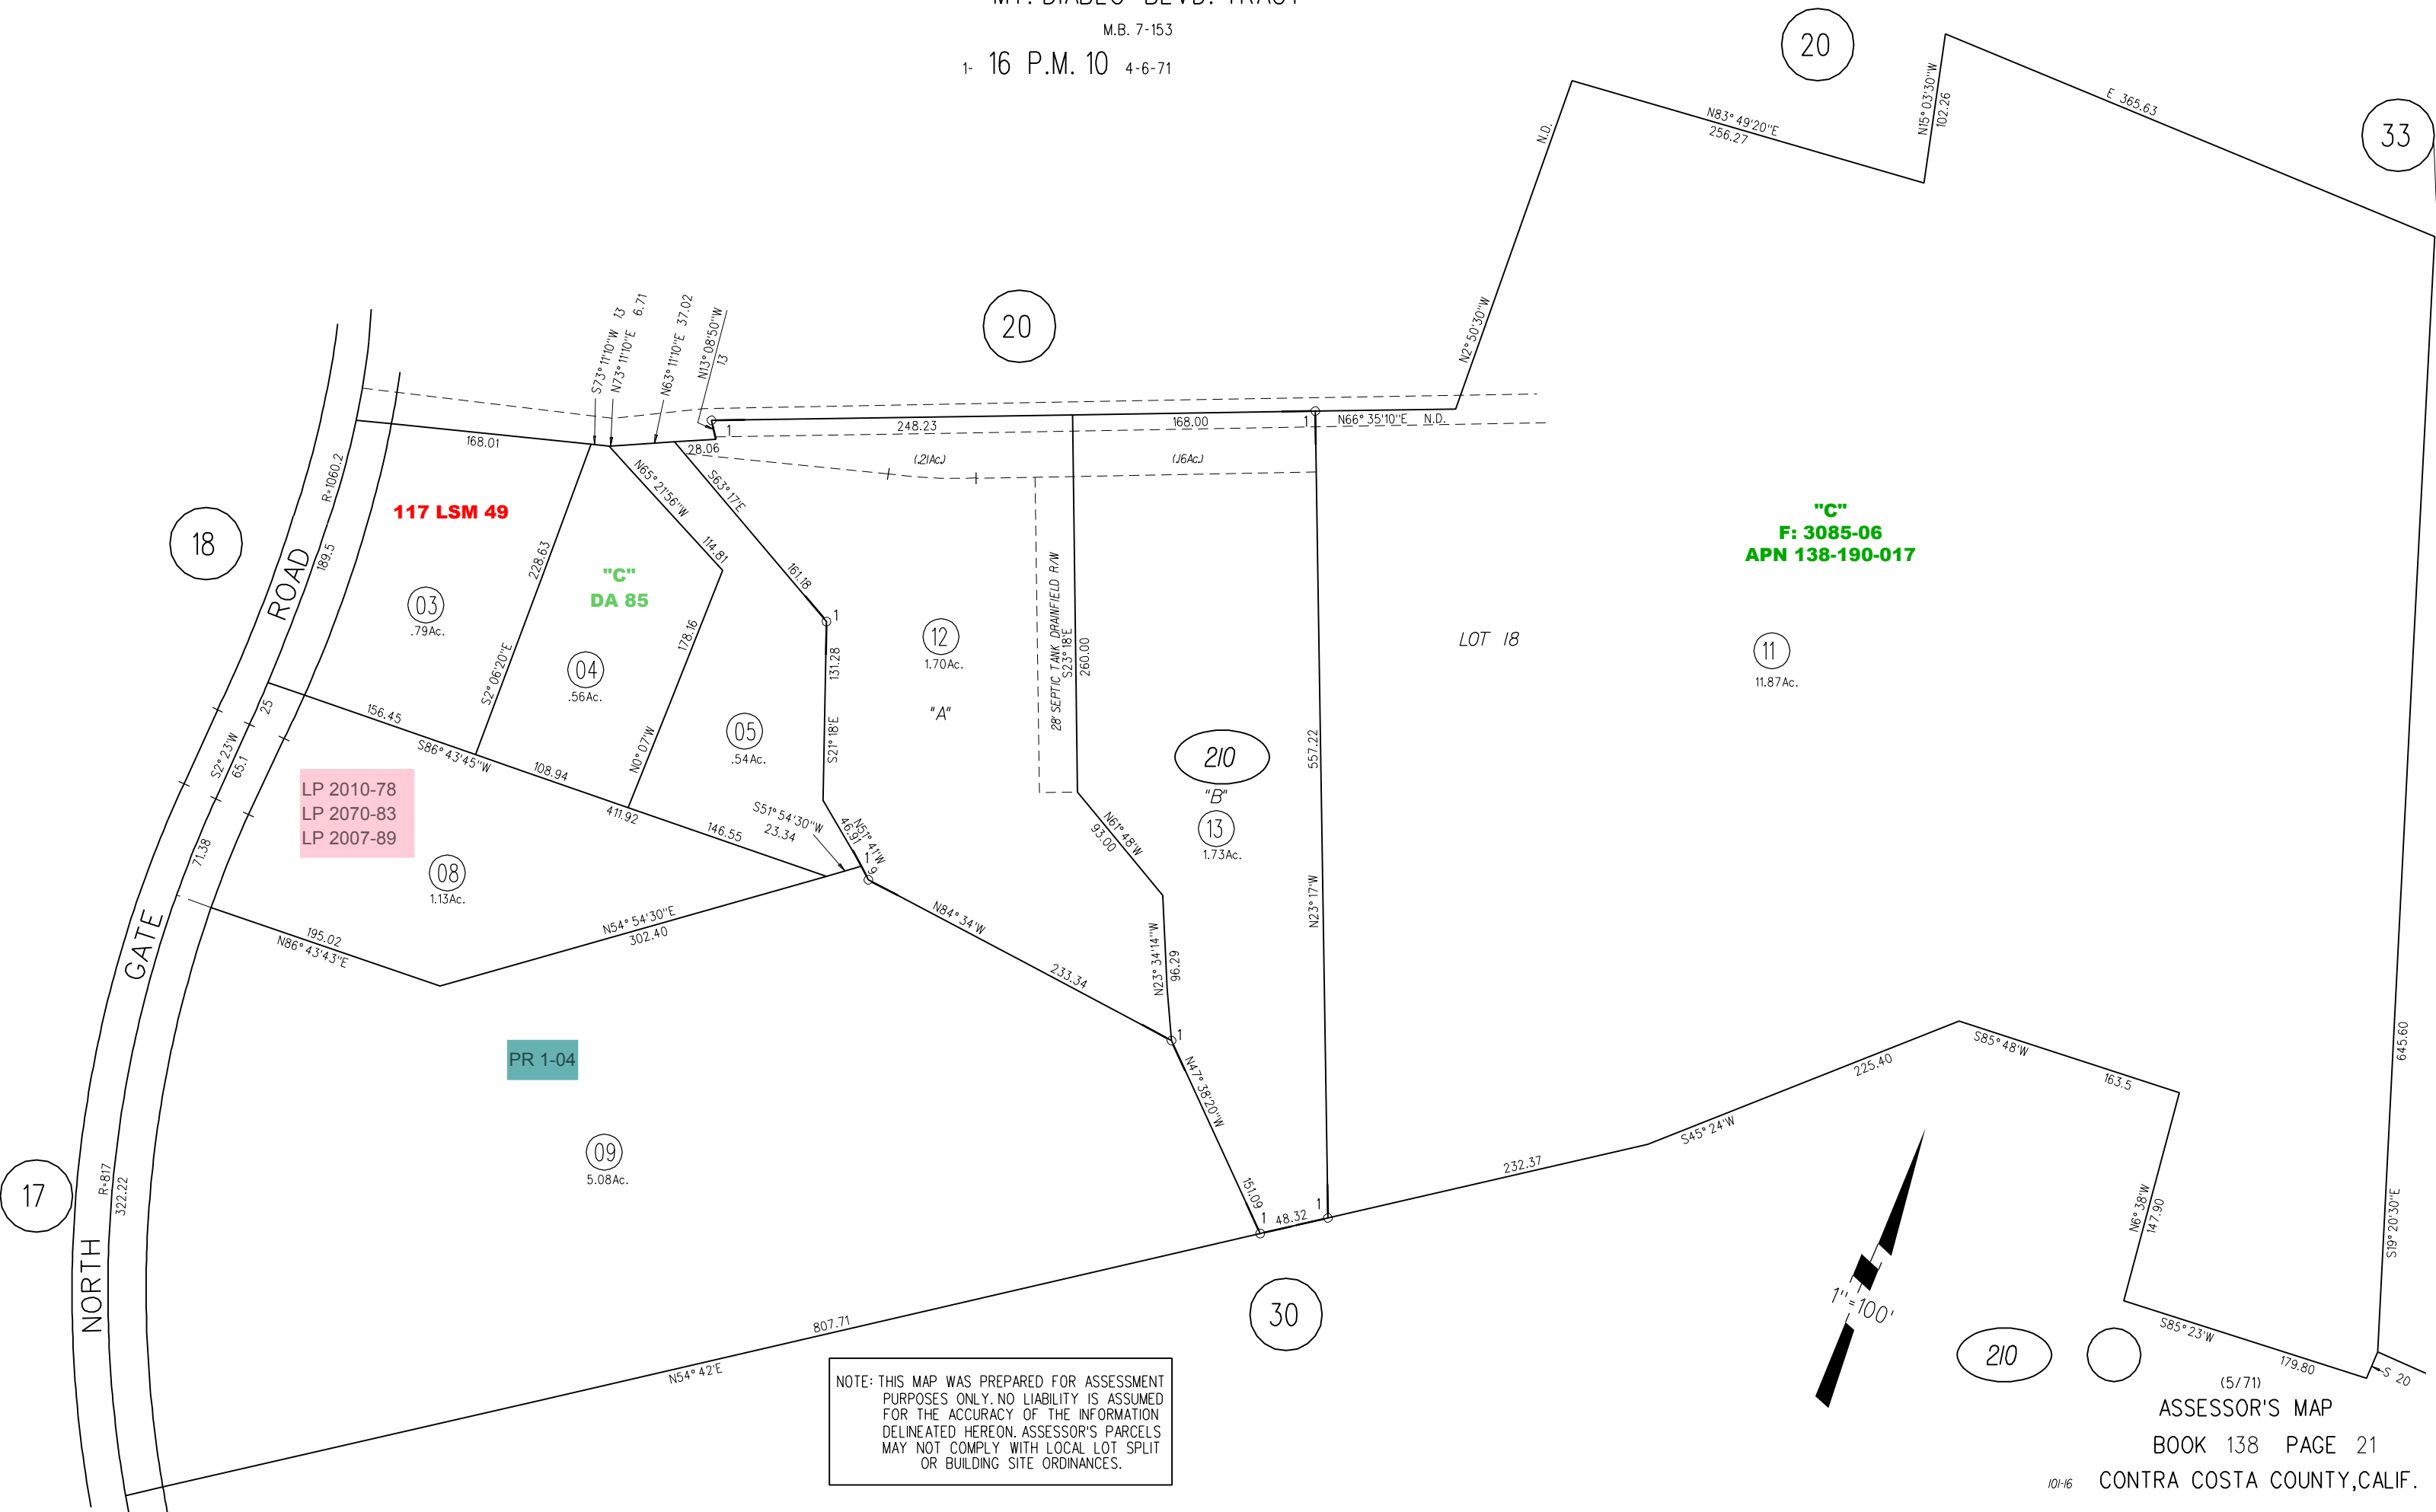


LP 2010-78  
LP 2070-83  
LP 2007-89

PR 1-04

"C"  
F: 3085-06  
APN 138-190-017

NOTE: THIS MAP WAS PREPARED FOR ASSESSMENT PURPOSES ONLY. NO LIABILITY IS ASSUMED FOR THE ACCURACY OF THE INFORMATION DELINEATED HEREON. ASSESSOR'S PARCELS MAY NOT COMPLY WITH LOCAL LOT SPLIT OR BUILDING SITE ORDINANCES.

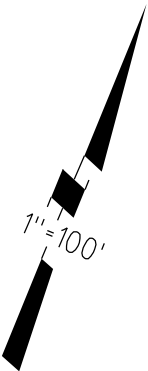

(5/71)  
ASSESSOR'S MAP

BOOK 138 PAGE 21

CONTRA COSTA COUNTY, CALIF.