

RO. SAN MIGUEL
PLATT GREGORY TRACT

1- 1970- 38L.S.M.45- 12/15/65


A - 1975 ROLL TRACT4421 MB 170-21

2- 40P.M.33 10-15-75

B - 1976 ROLL TRACT4291 MB 180-22



3- 42P.M.38 1-29-76

4- 93P.M.16 3-9-81

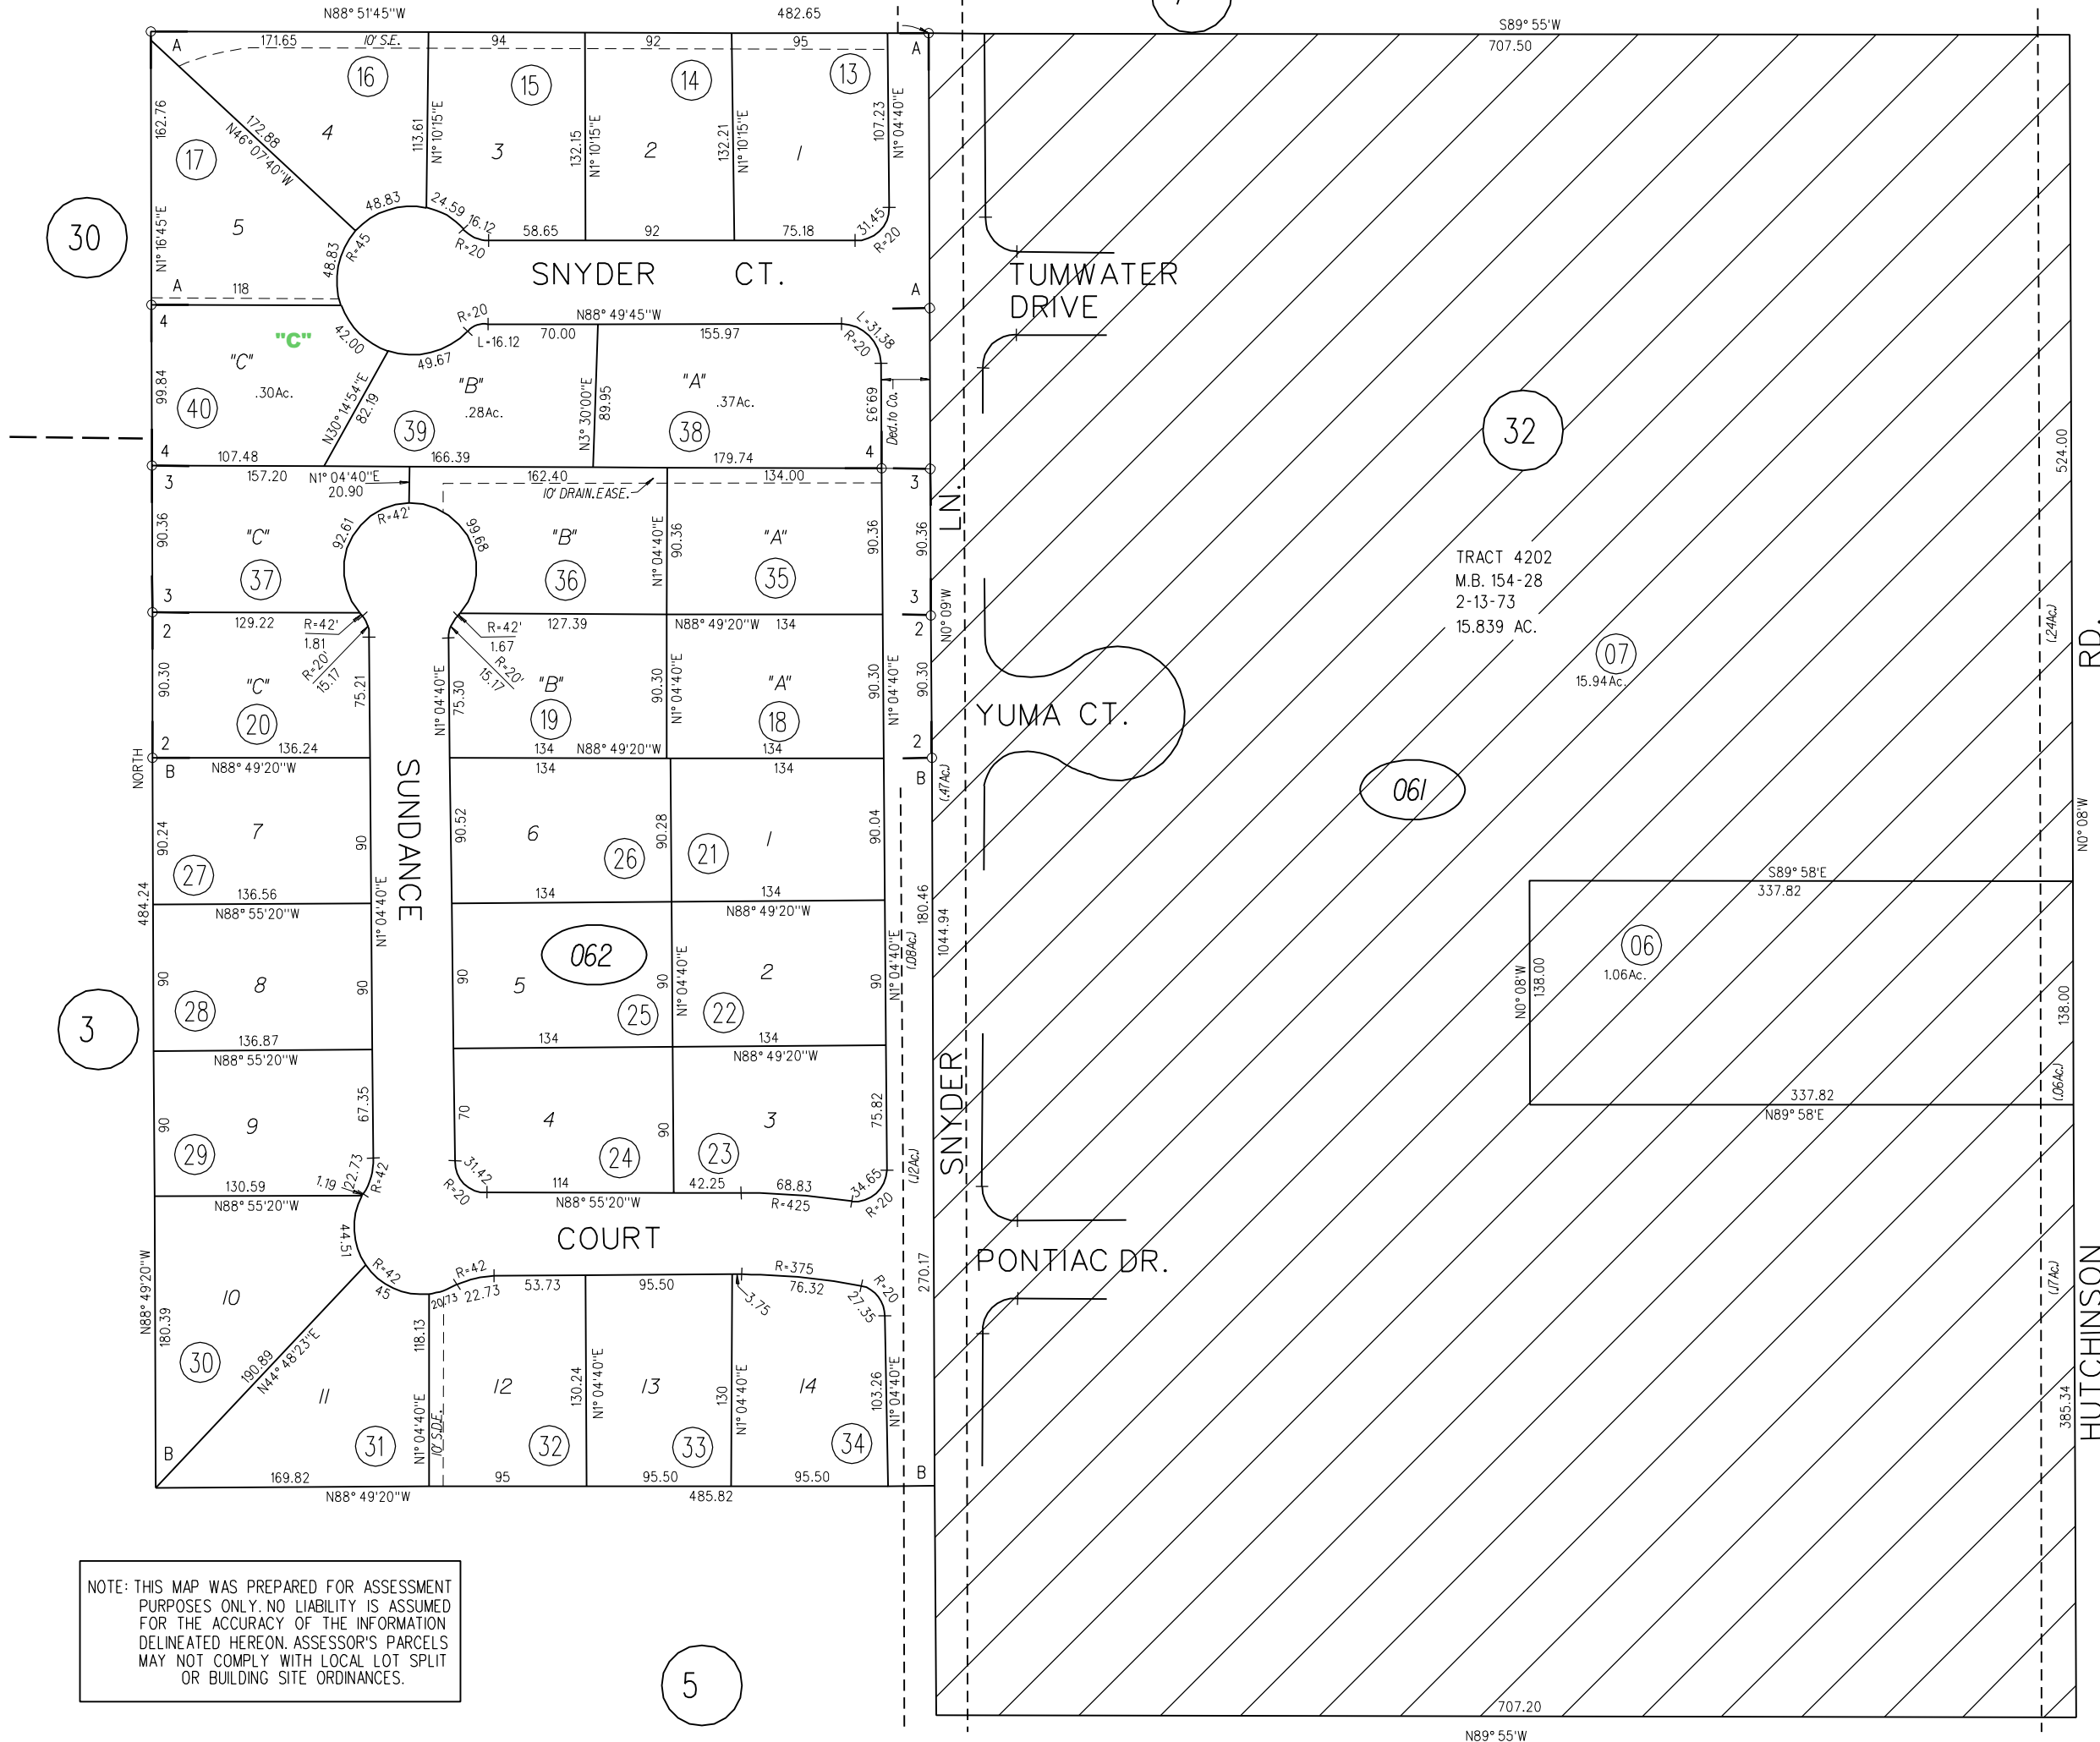

NOTE: THIS MAP WAS PREPARED FOR ASSESSMENT PURPOSES ONLY. NO LIABILITY IS ASSUMED FOR THE ACCURACY OF THE INFORMATION DELINEATED HEREON. ASSESSOR'S PARCELS MAY NOT COMPLY WITH LOCAL LOT SPLIT OR BUILDING SITE ORDINANCES.

9

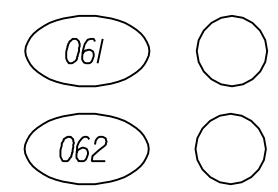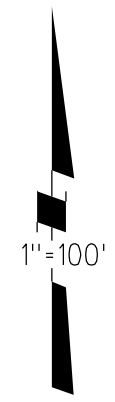

(5-71)

ASSESSOR'S MAP

BOOK 139 PAGE 06

100-27 CONTRA COSTA COUNTY, CALIF.