


RO. SAN MIGUEL  
PLATT GREGORY TRACT

- 1- 38 PM 35
- 2- 46P.M.50 & 51 7-20-76
- 3- 48P.M.49 & 50 10-13-76
- 4- 49P.M.25 10-22-76
- 5- 49P.M.33 & 34 11-1-76
- 6- 49P.M.35 & 36 11-1-76
- 7- 58P.M.18 9-28-77
- 8- 66P.M.12&13 5-23-78
- 9- 66P.M.34 6-9-78
- 10- 103 P.M. 18 10-12-82

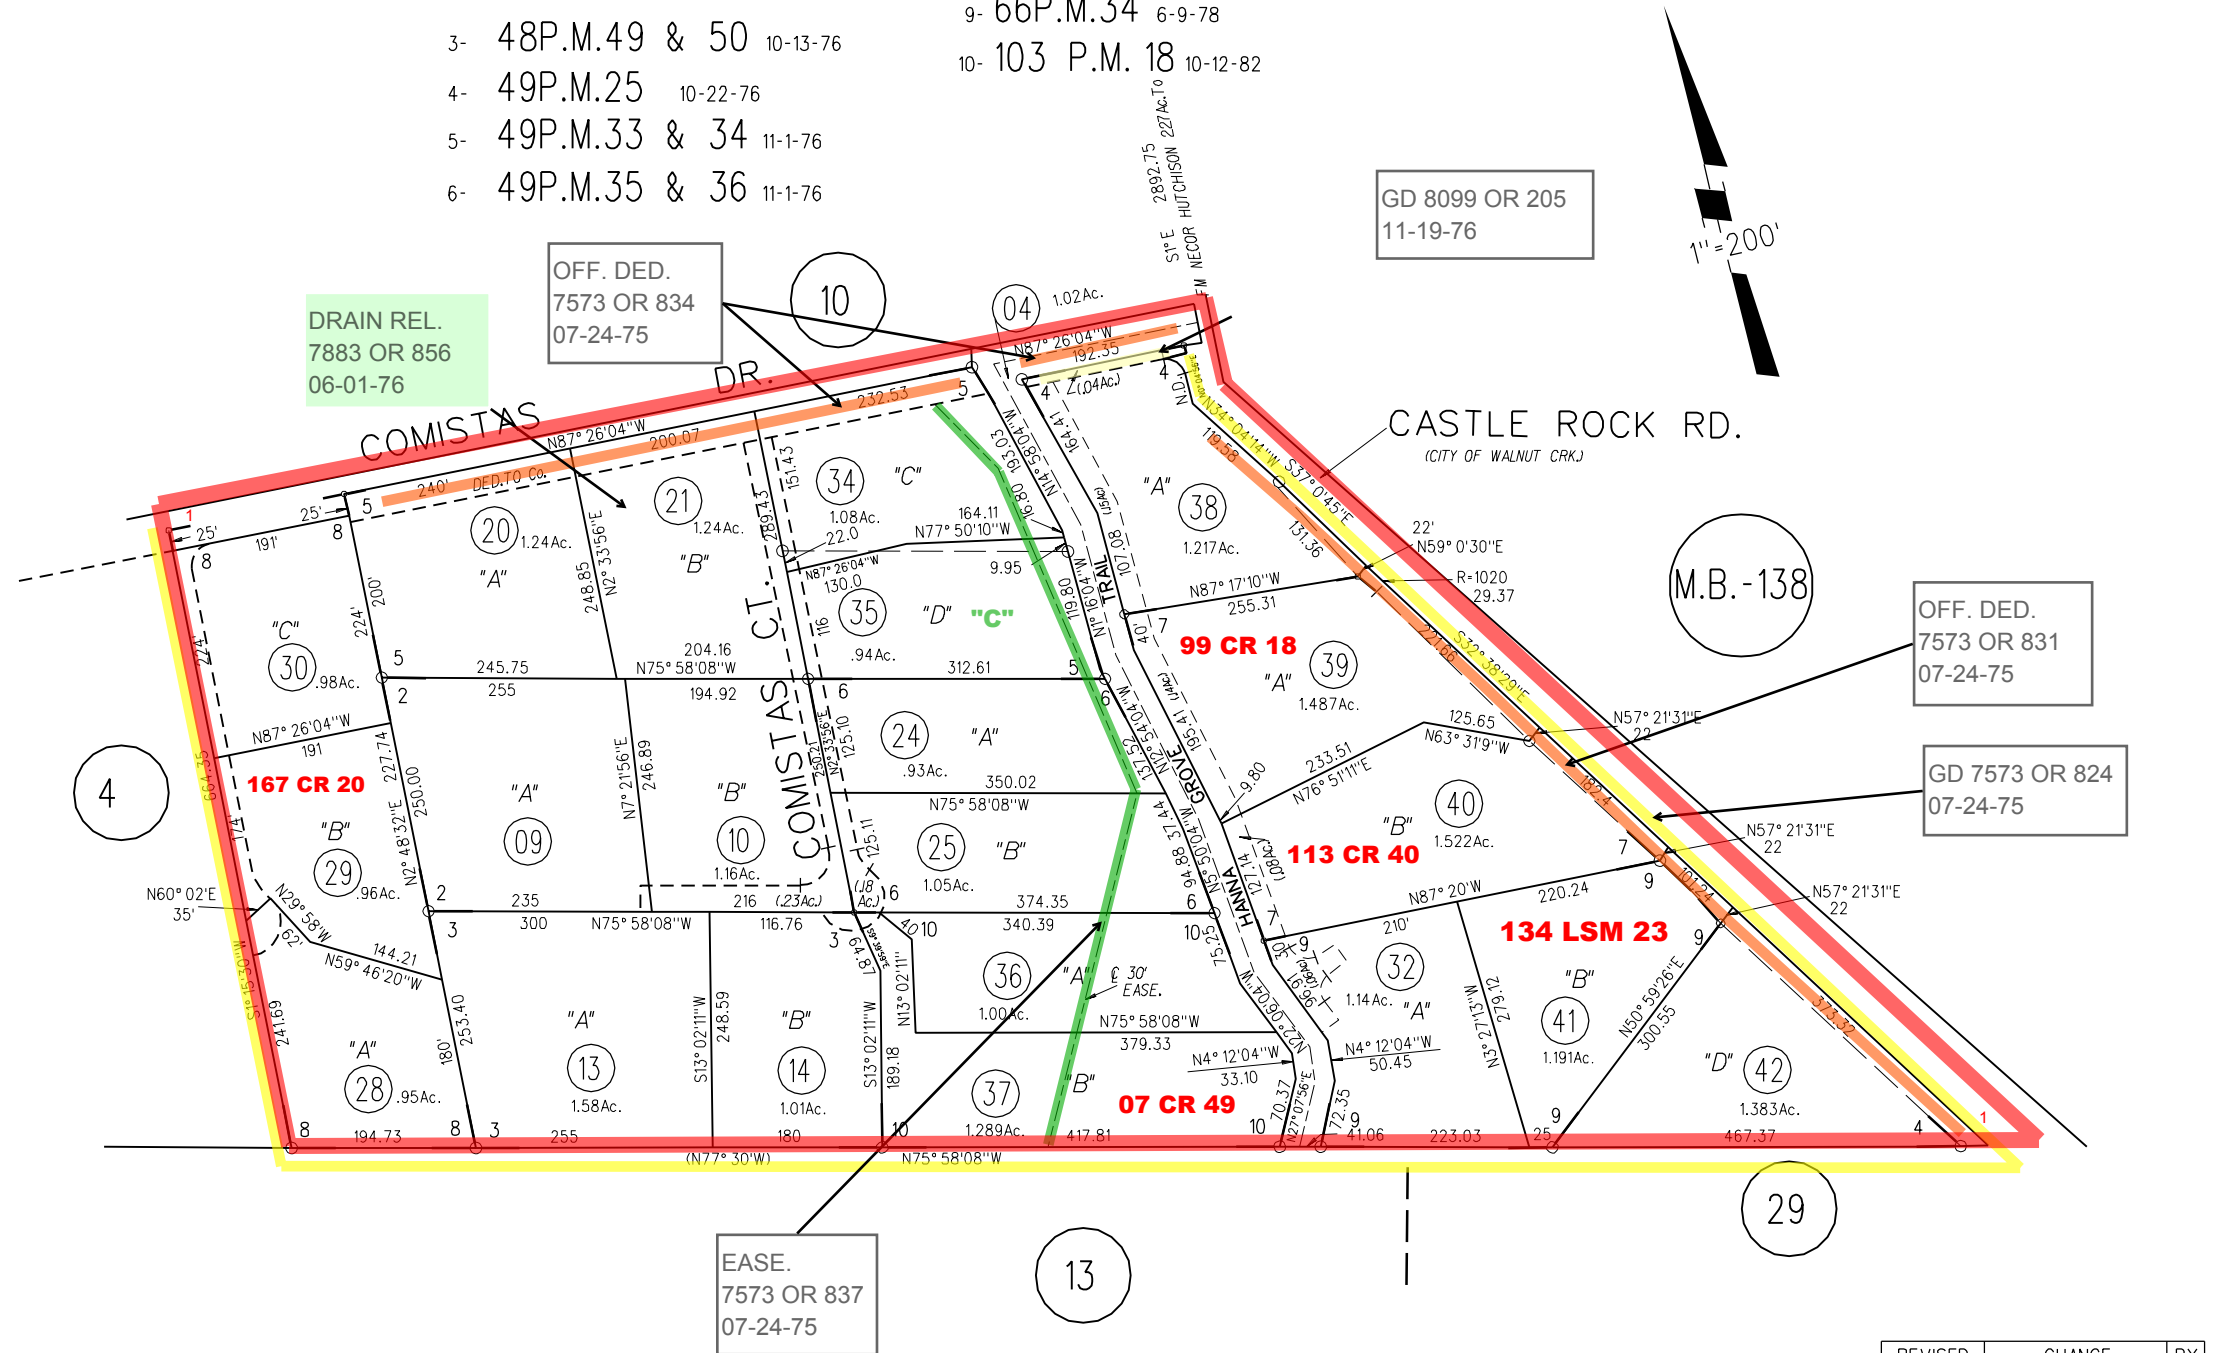

NOTE: THIS MAP WAS PREPARED FOR ASSESSMENT PURPOSES ONLY. NO LIABILITY IS ASSUMED FOR THE ACCURACY OF THE INFORMATION DELINEATED HEREON. ASSESSOR'S PARCELS MAY NOT COMPLY WITH LOCAL LOT SPLIT OR BUILDING SITE ORDINANCES.

REVISED	CHANGE	BY
1-10-95	VACATE POR R/W	MJ

110