


- A- RANCHO SAN MIGUEL, LOT 4 VALLEY LANDS
- B- TRACT 3036 (LAS LOMAS MANOR) M.B.90-1
- 1- 49L.S.M.40 9-29-67
- 2- 9 P.M. 45
- 3- 64P.M.40&41 4-7-78
- 4- 141P.M.1 7-5-89
- 5- 157P.M.12 1-22-92
- 6- 168P.M.16 12-01-95
- 7- 176P.M.25 3-15-99

139
21

139
02

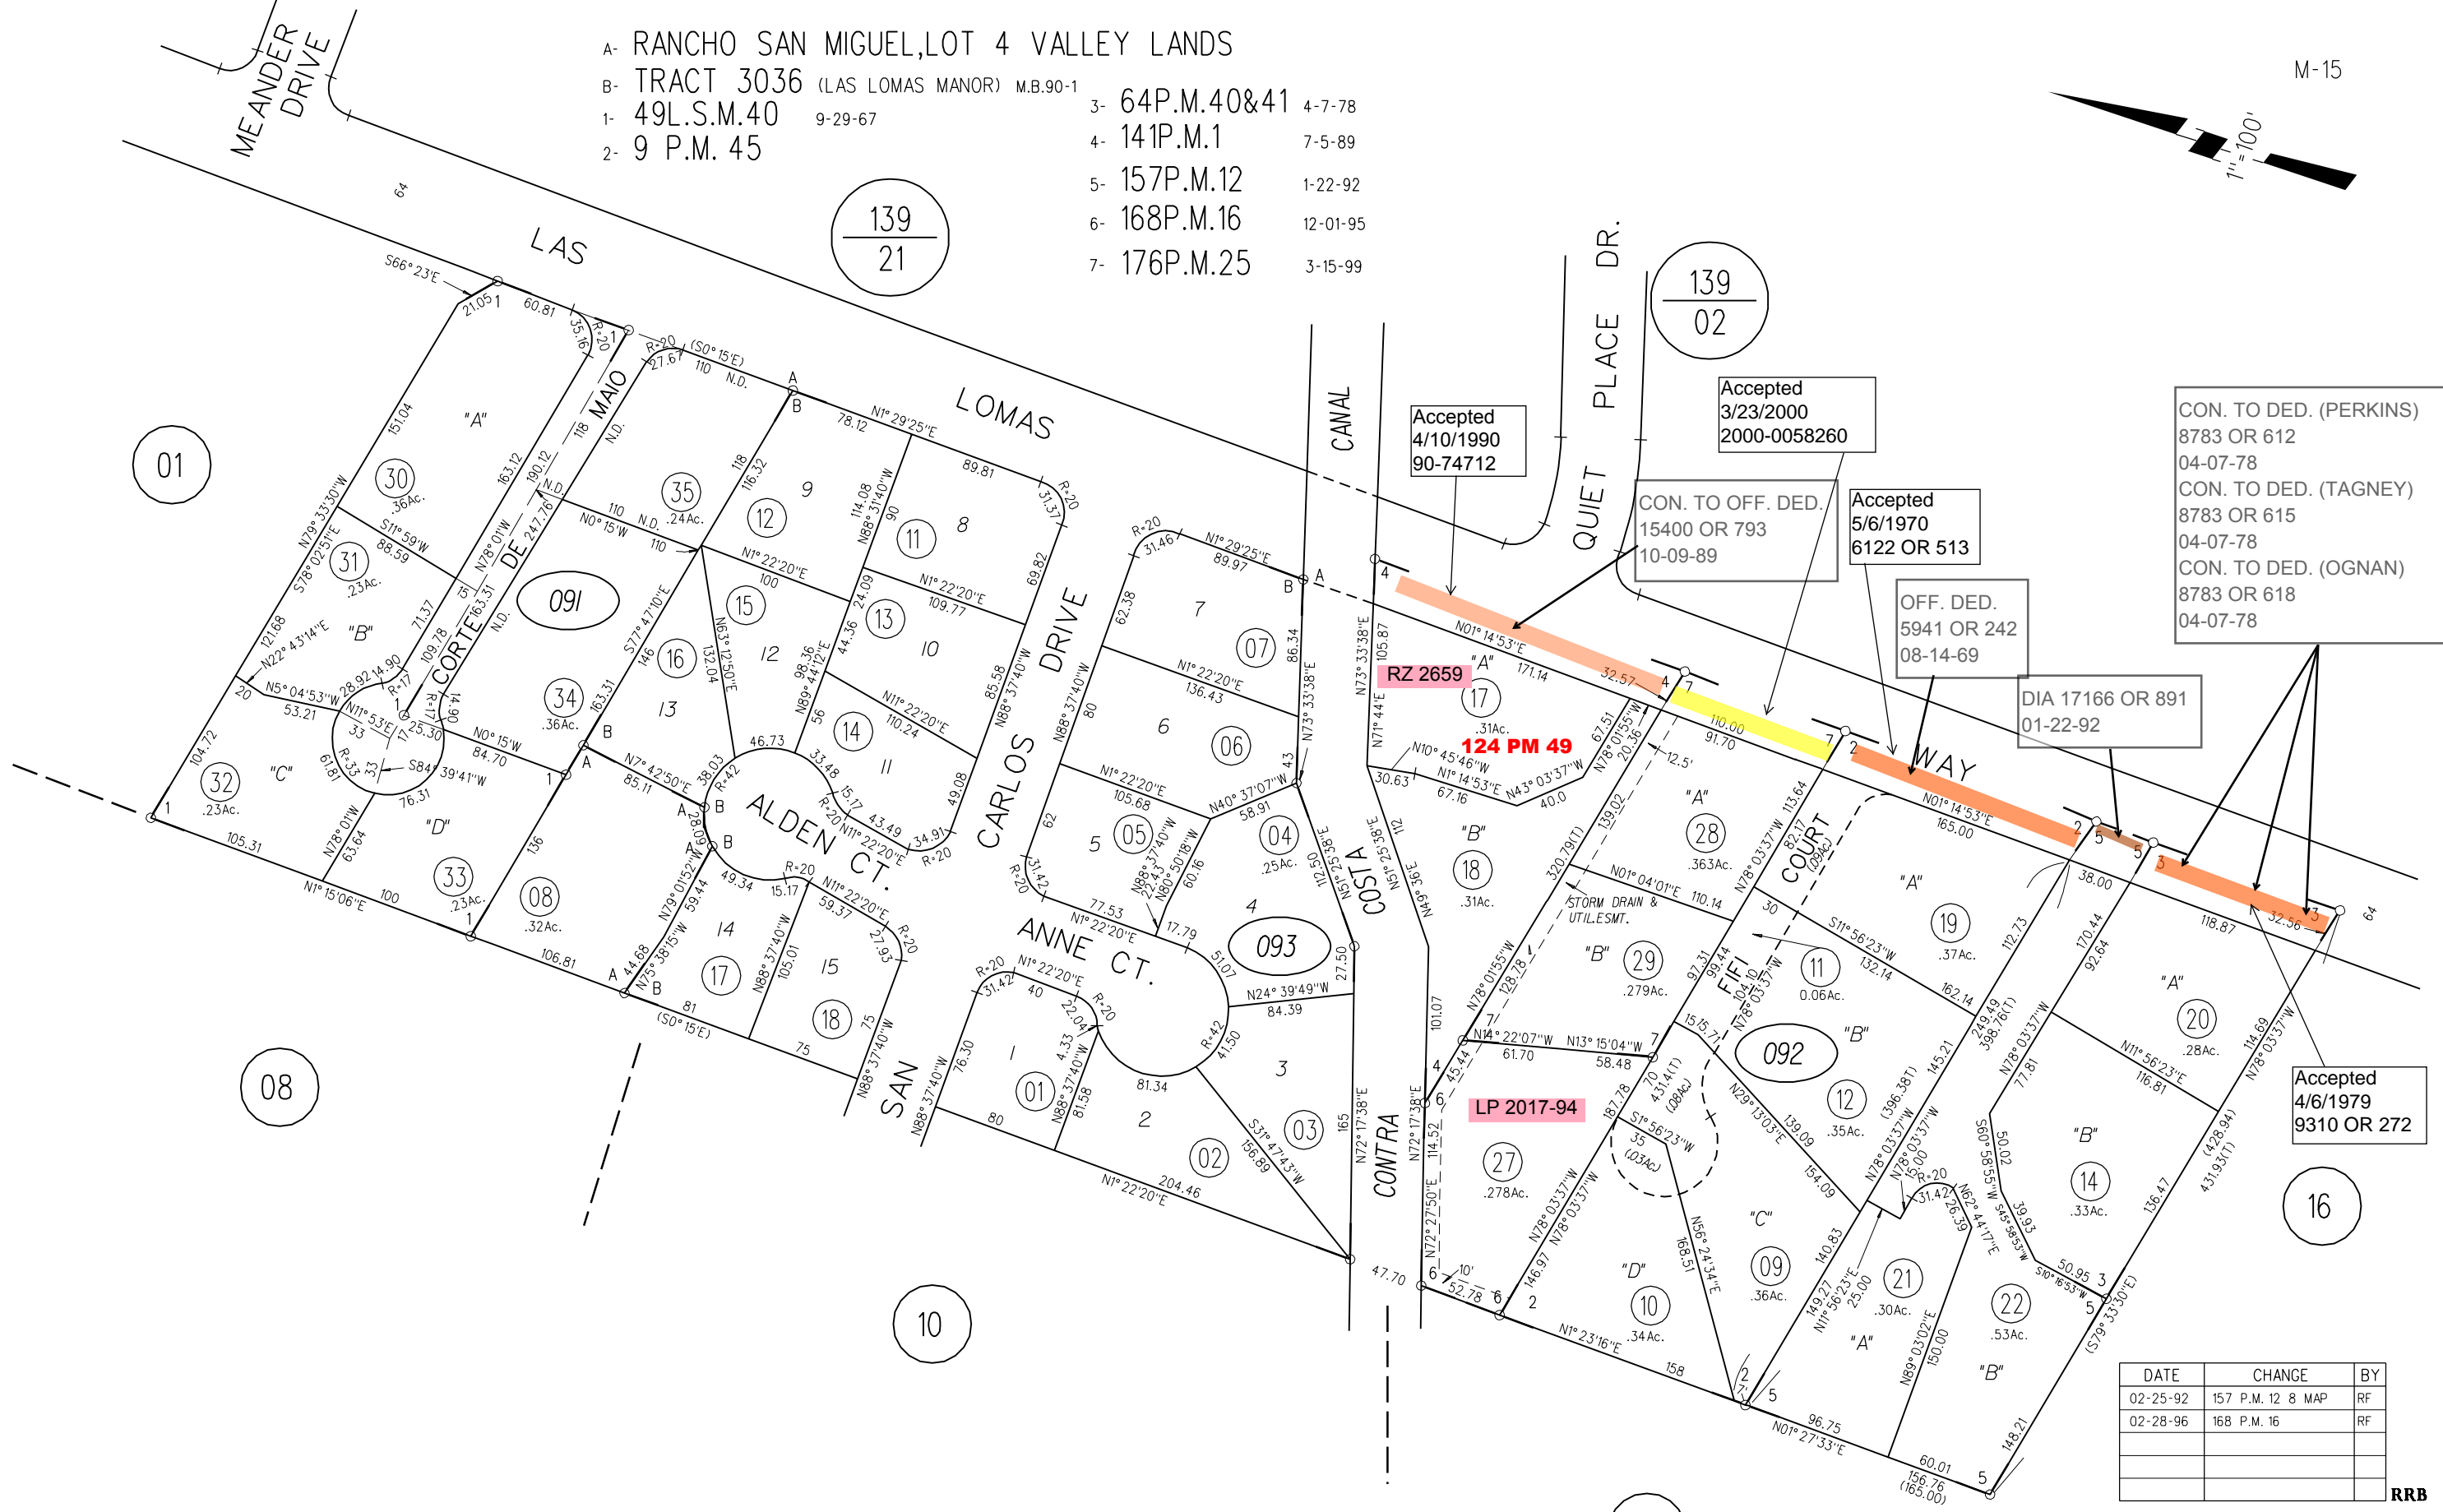

CON. TO DED. (PERKINS)
8783 OR 612
04-07-78
CON. TO DED. (TAGNEY)
8783 OR 615
04-07-78
CON. TO DED. (OGNAN)
8783 OR 618
04-07-78

Accepted
5/6/1970
6122 OR 513

OFF. DED.
5941 OR 242
08-14-69

DIA 17166 OR 891
01-22-92

Accepted
3/23/2000
2000-0058260

CON. TO OFF. DED.
15400 OR 793
10-09-89

Accepted
4/10/1990
90-74712

Accepted
4/6/1979
9310 OR 272

DATE	CHANGE	BY
02-25-92	157 P.M. 12 8 MAP	RF
02-28-96	168 P.M. 16	RF

NOTE: THIS MAP WAS PREPARED FOR ASSESSMENT PURPOSES ONLY. NO LIABILITY IS ASSUMED FOR THE ACCURACY OF THE INFORMATION DELINEATED HEREON. ASSESSOR'S PARCELS MAY NOT COMPLY WITH LOCAL LOT SPLIT OR BUILDING SITE ORDINANCES.

091 092 093

RRB