
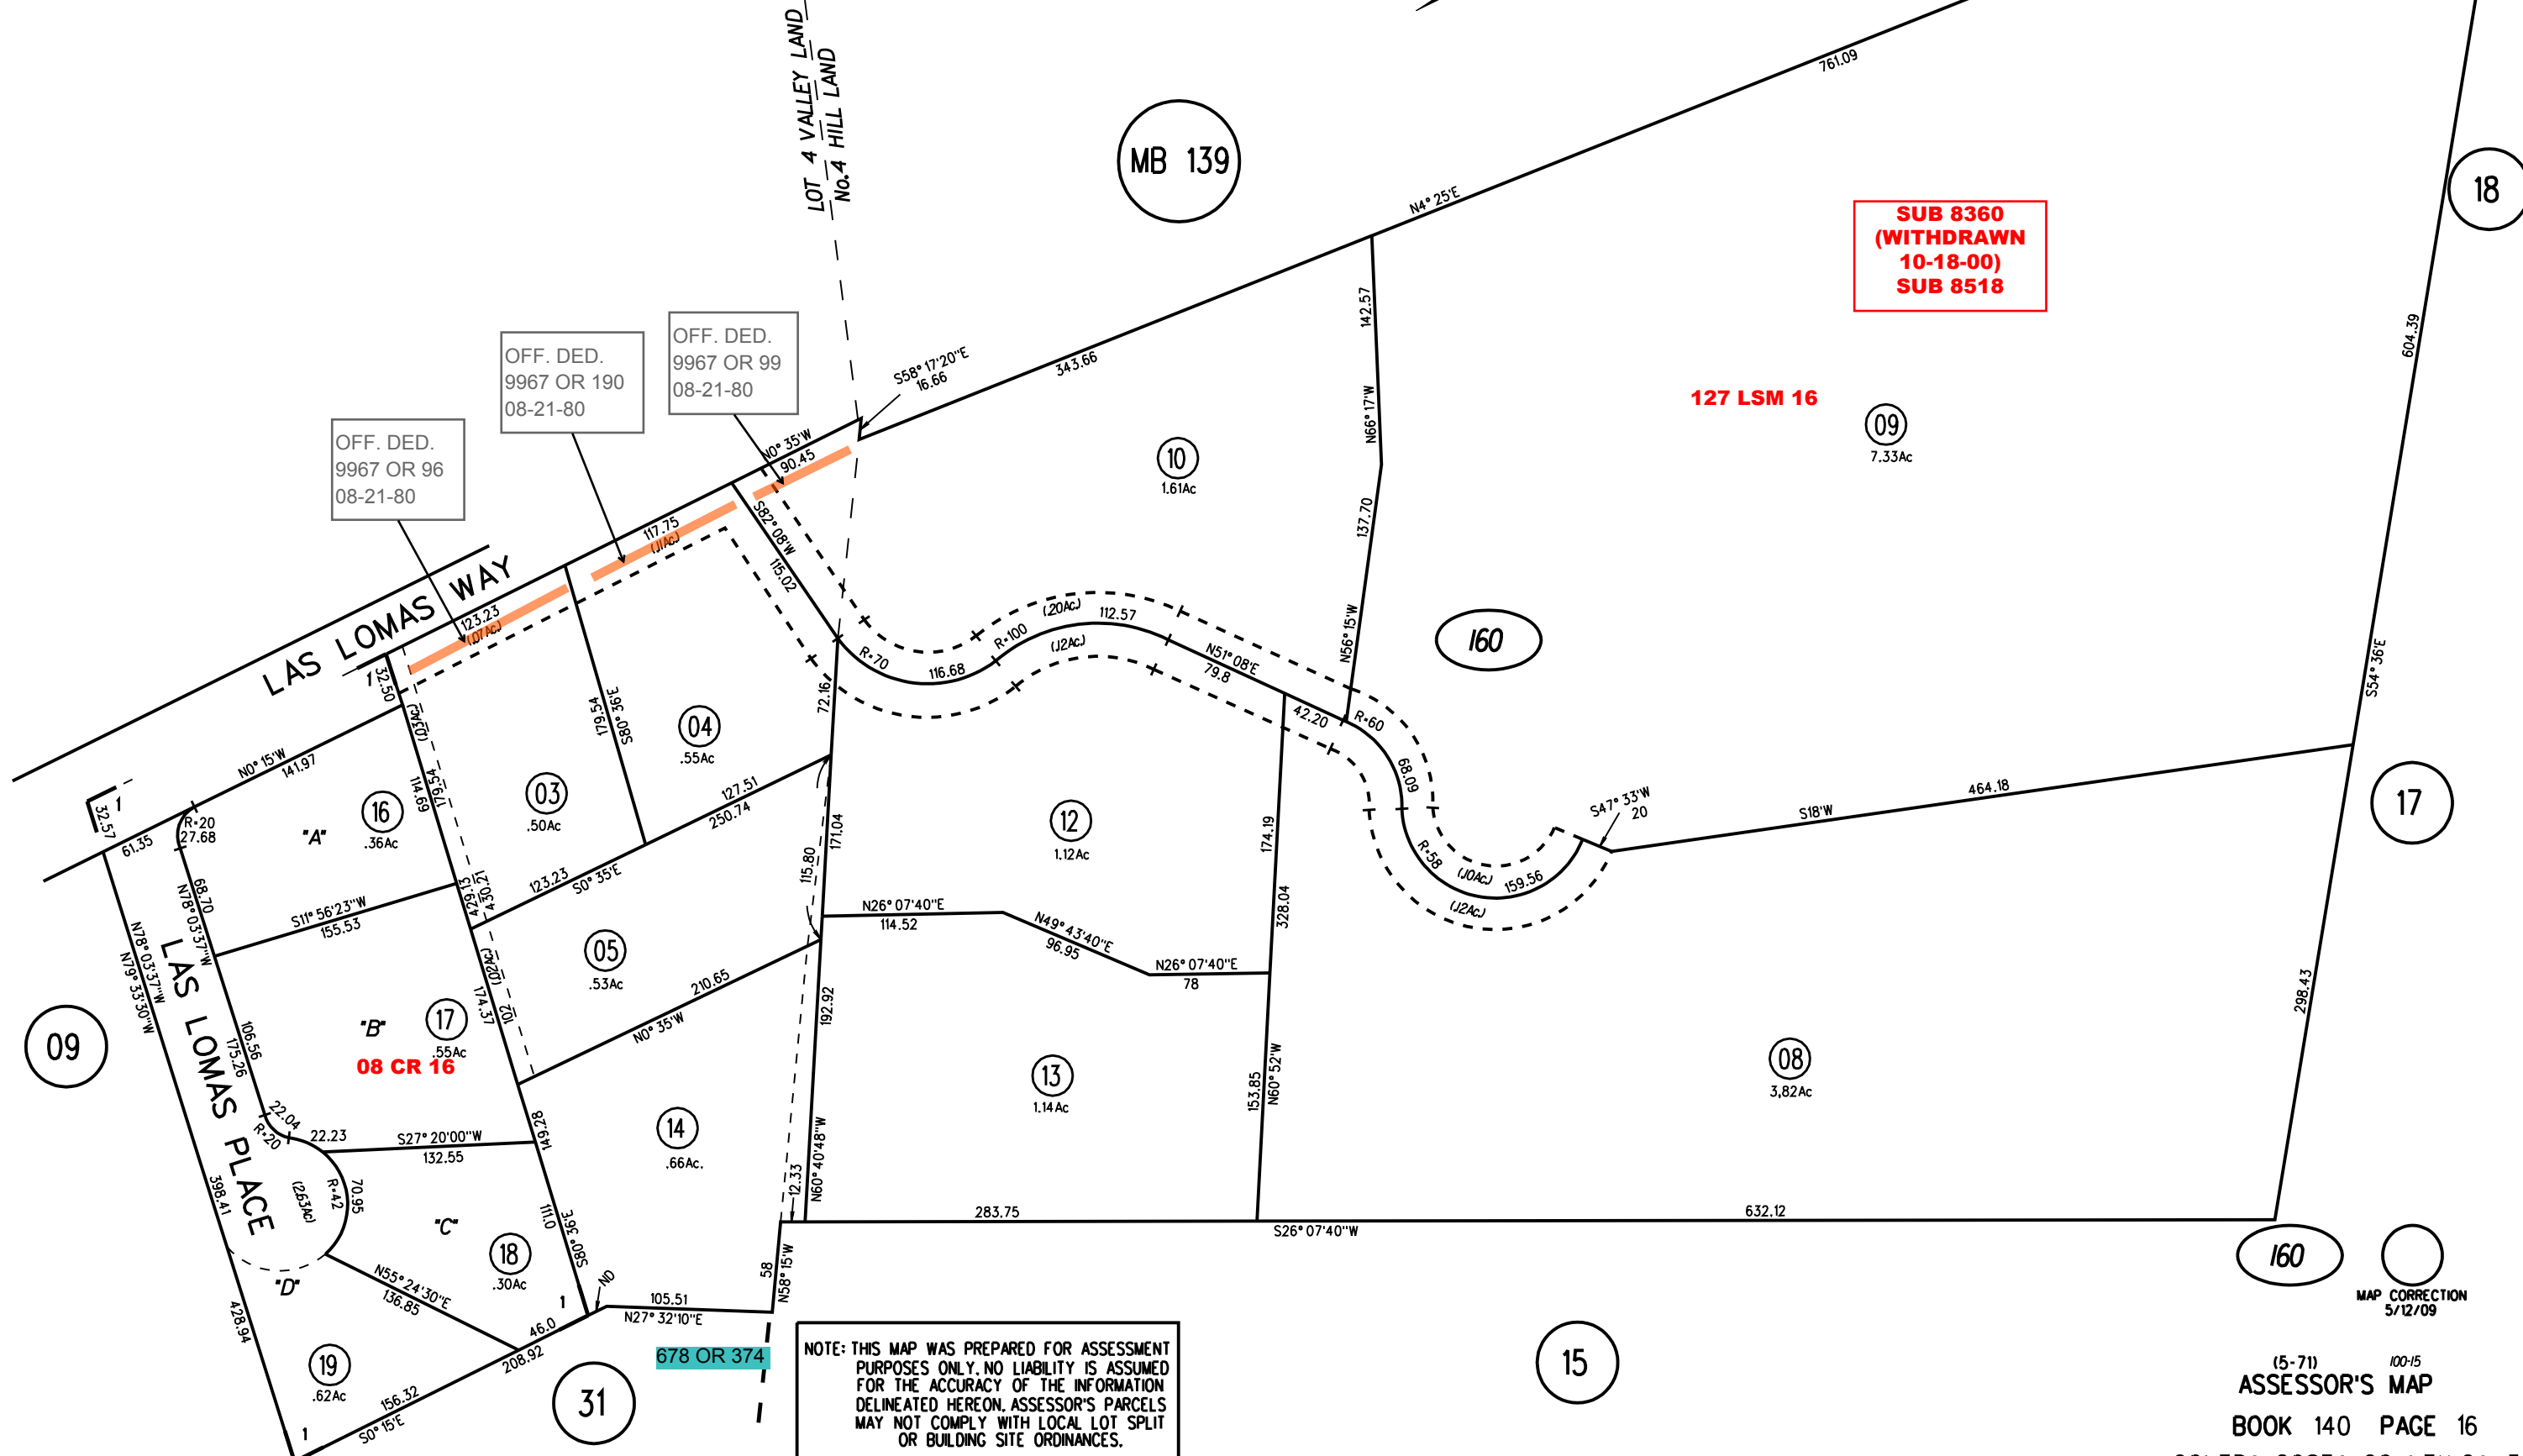


RO SAN MIGUEL
 NO 4 HILL LAND
 LOT 4 VALLEY LAND
 1- RECORD OF SURVEY 43LSM26 6/29/1966

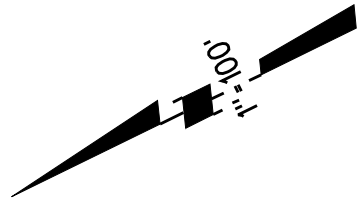

**SUB 8360
 (WITHDRAWN
 10-18-00)
 SUB 8518**

127 LSM 16

OFF. DED.
 9967 OR 96
 08-21-80

OFF. DED.
 9967 OR 190
 08-21-80

OFF. DED.
 9967 OR 99
 08-21-80

NOTE: THIS MAP WAS PREPARED FOR ASSESSMENT PURPOSES ONLY. NO LIABILITY IS ASSUMED FOR THE ACCURACY OF THE INFORMATION DELINEATED HEREON. ASSESSOR'S PARCELS MAY NOT COMPLY WITH LOCAL LOT SPLIT OR BUILDING SITE ORDINANCES.

MAP CORRECTION
 5/12/09