



RO SAN MIGUEL  
NO. 4 HILL LAND

1- 40 P.M. 24 10-1-75  
1986 ROLL-A- TRACT 6544 M.B. 291-22  
2- 172 P.M. 3 8-27-97  
3- 213 P.M. 23 1-18-18

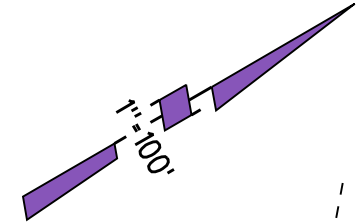

ACCESS OFF OF MARSHALL DRIVE  
BK. 179 PG. 22 POR. LOT 2 TRACT 2079.

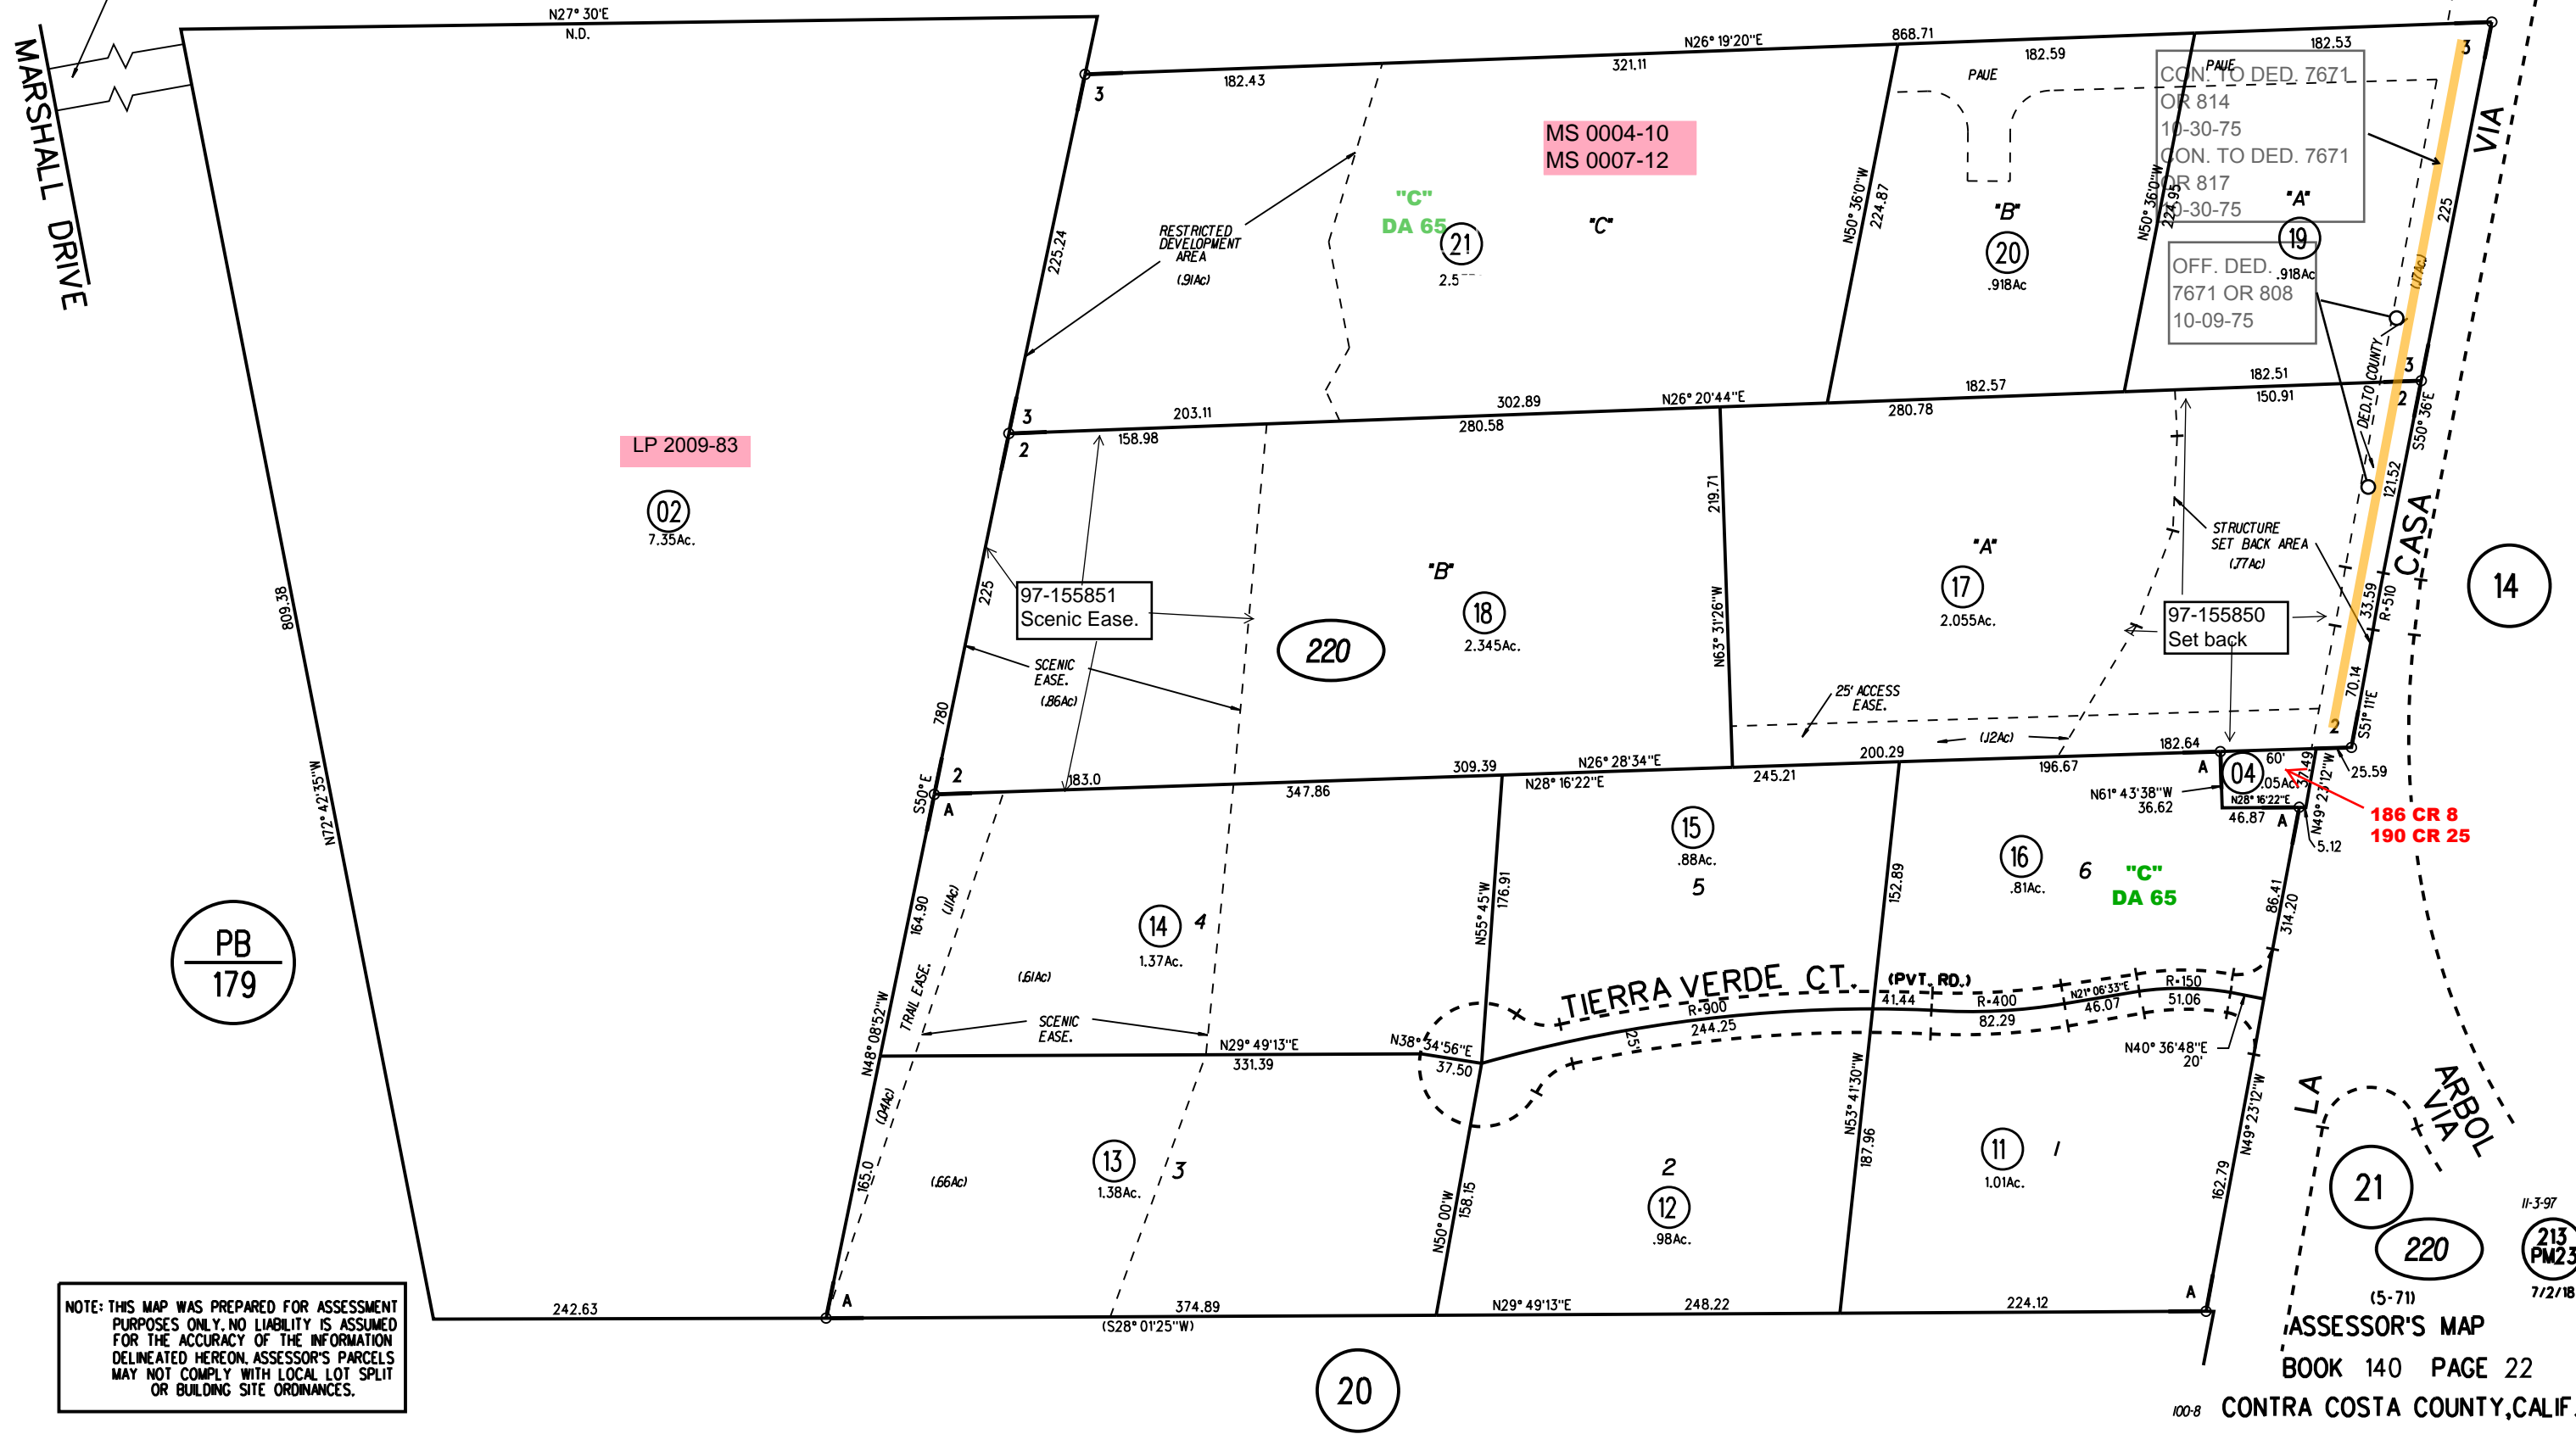

NOTE: THIS MAP WAS PREPARED FOR ASSESSMENT PURPOSES ONLY. NO LIABILITY IS ASSUMED FOR THE ACCURACY OF THE INFORMATION DELINEATED HEREON. ASSESSOR'S PARCELS MAY NOT COMPLY WITH LOCAL LOT SPLIT OR BUILDING SITE ORDINANCES.

PB  
179

LP 2009-83  
02  
7.35Ac.

MS 0004-10  
MS 0007-12

CON. TO DED. 7671  
OR 814  
10-30-75  
CON. TO DED. 7671  
OR 817  
10-30-75  
OFF. DED. .918Ac  
7671 OR 808  
10-09-75

186 CR 8  
190 CR 25

11-3-97  
213  
PM23  
7/2/18