

A- POR. LOT 7, VALLEY LAND, RO. SAN MIGUEL

B-1964 ROLL- TRACT 3026 (ENCINA GRANDE) M.B. 92-4

1-1974 31 P.M. 23 11-28-73

PB
143


NOTE: THIS MAP WAS PREPARED FOR ASSESSMENT PURPOSES ONLY. NO LIABILITY IS ASSUMED FOR THE ACCURACY OF THE INFORMATION DELINEATED HEREON. ASSESSOR'S PARCELS MAY NOT COMPLY WITH LOCAL LOT SPLIT OR BUILDING SITE ORDINANCES.

1"=100'

YGNACIO VALLEY 90

ROAD

YGNACIO VALLEY EXTENSION

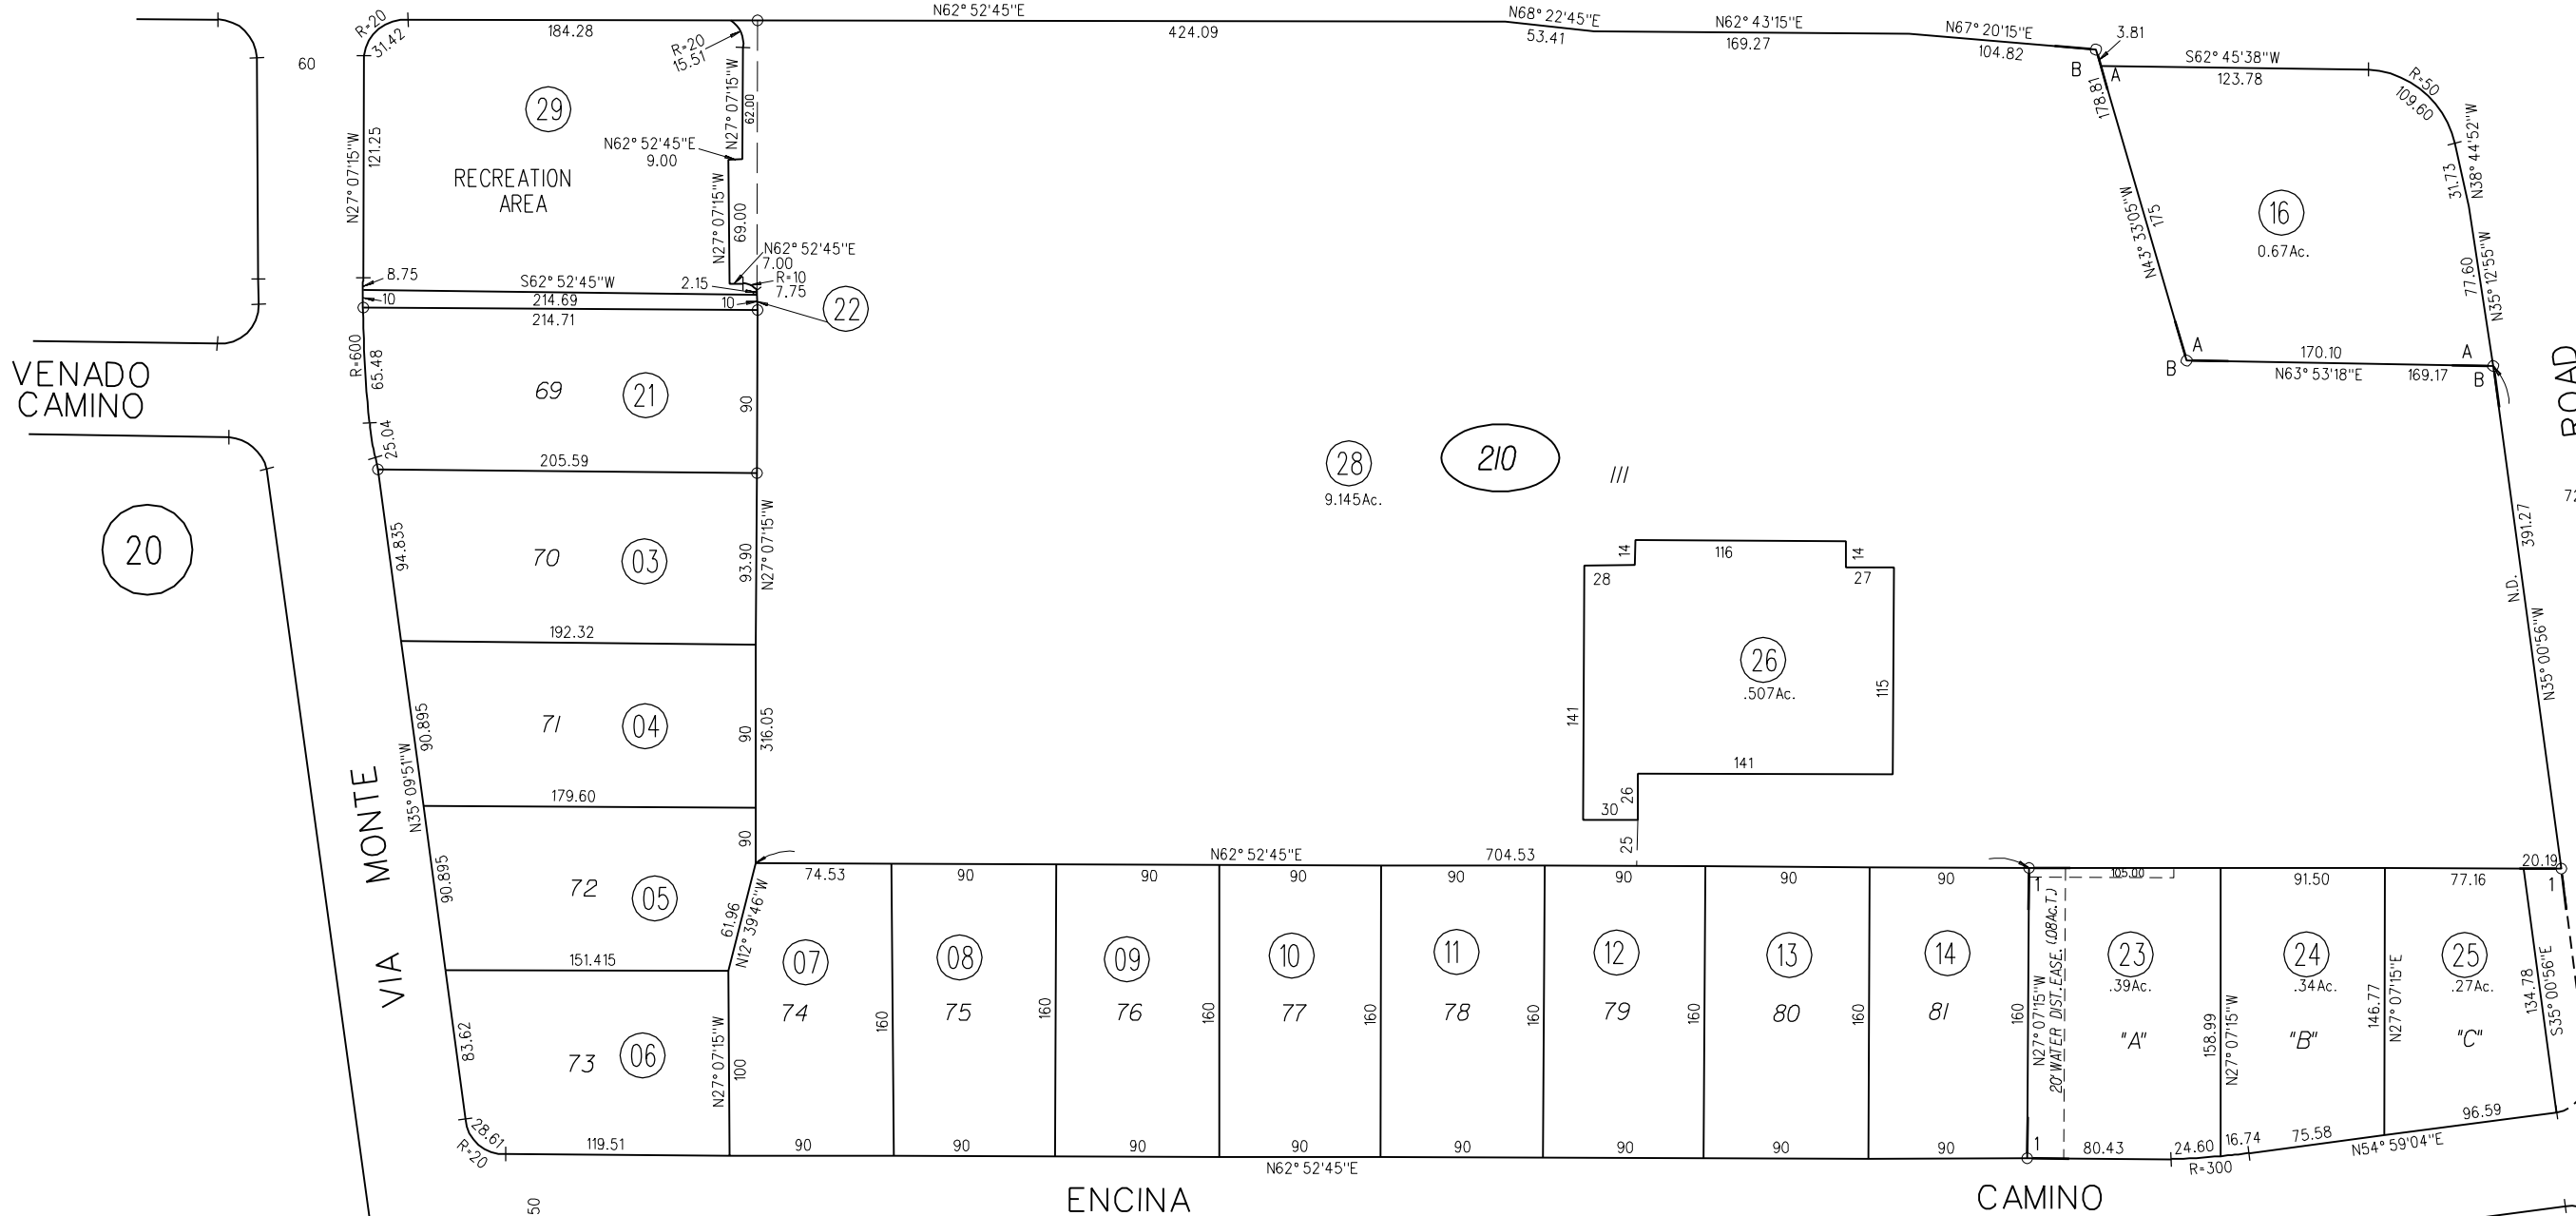

PB
135

20

22

210

ASSESSOR'S MAP

BOOK 142 PAGE 21

4-5-63 G.C.C. CONTRA COSTA COUNTY, CALIF.