


MB-145

RO SAN MIGUEL
1- RECORD OF SURVEY 34LSM29 5/19/65 A- 2015 ROLL- TRACT 9343 MB 521-37 10-29-14
(POR LOTS 2&5 VALLEY LAND)
2-106PM16 6/14/83 4- 154PM4 8/26/91
3- 117PM19 8/5/85 5- 200PM1 3/5/07

SW LN LOT B VALLEY LD.

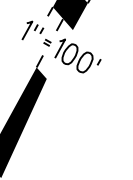


DIA
11295 or 17
6-14-83

NOTE: THIS MAP WAS PREPARED FOR ASSESSMENT PURPOSES ONLY. NO LIABILITY IS ASSUMED FOR THE ACCURACY OF THE INFORMATION DELINEATED HEREON. ASSESSOR'S PARCELS MAY NOT COMPLY WITH LOCAL LOT SPLIT OR BUILDING SITE ORDINANCES.

020 TR 9343 11/19/14

98-14
ASSESSOR'S MAP
BOOK 143 PAGE 02
CONTRA COSTA COUNTY, CALIF.

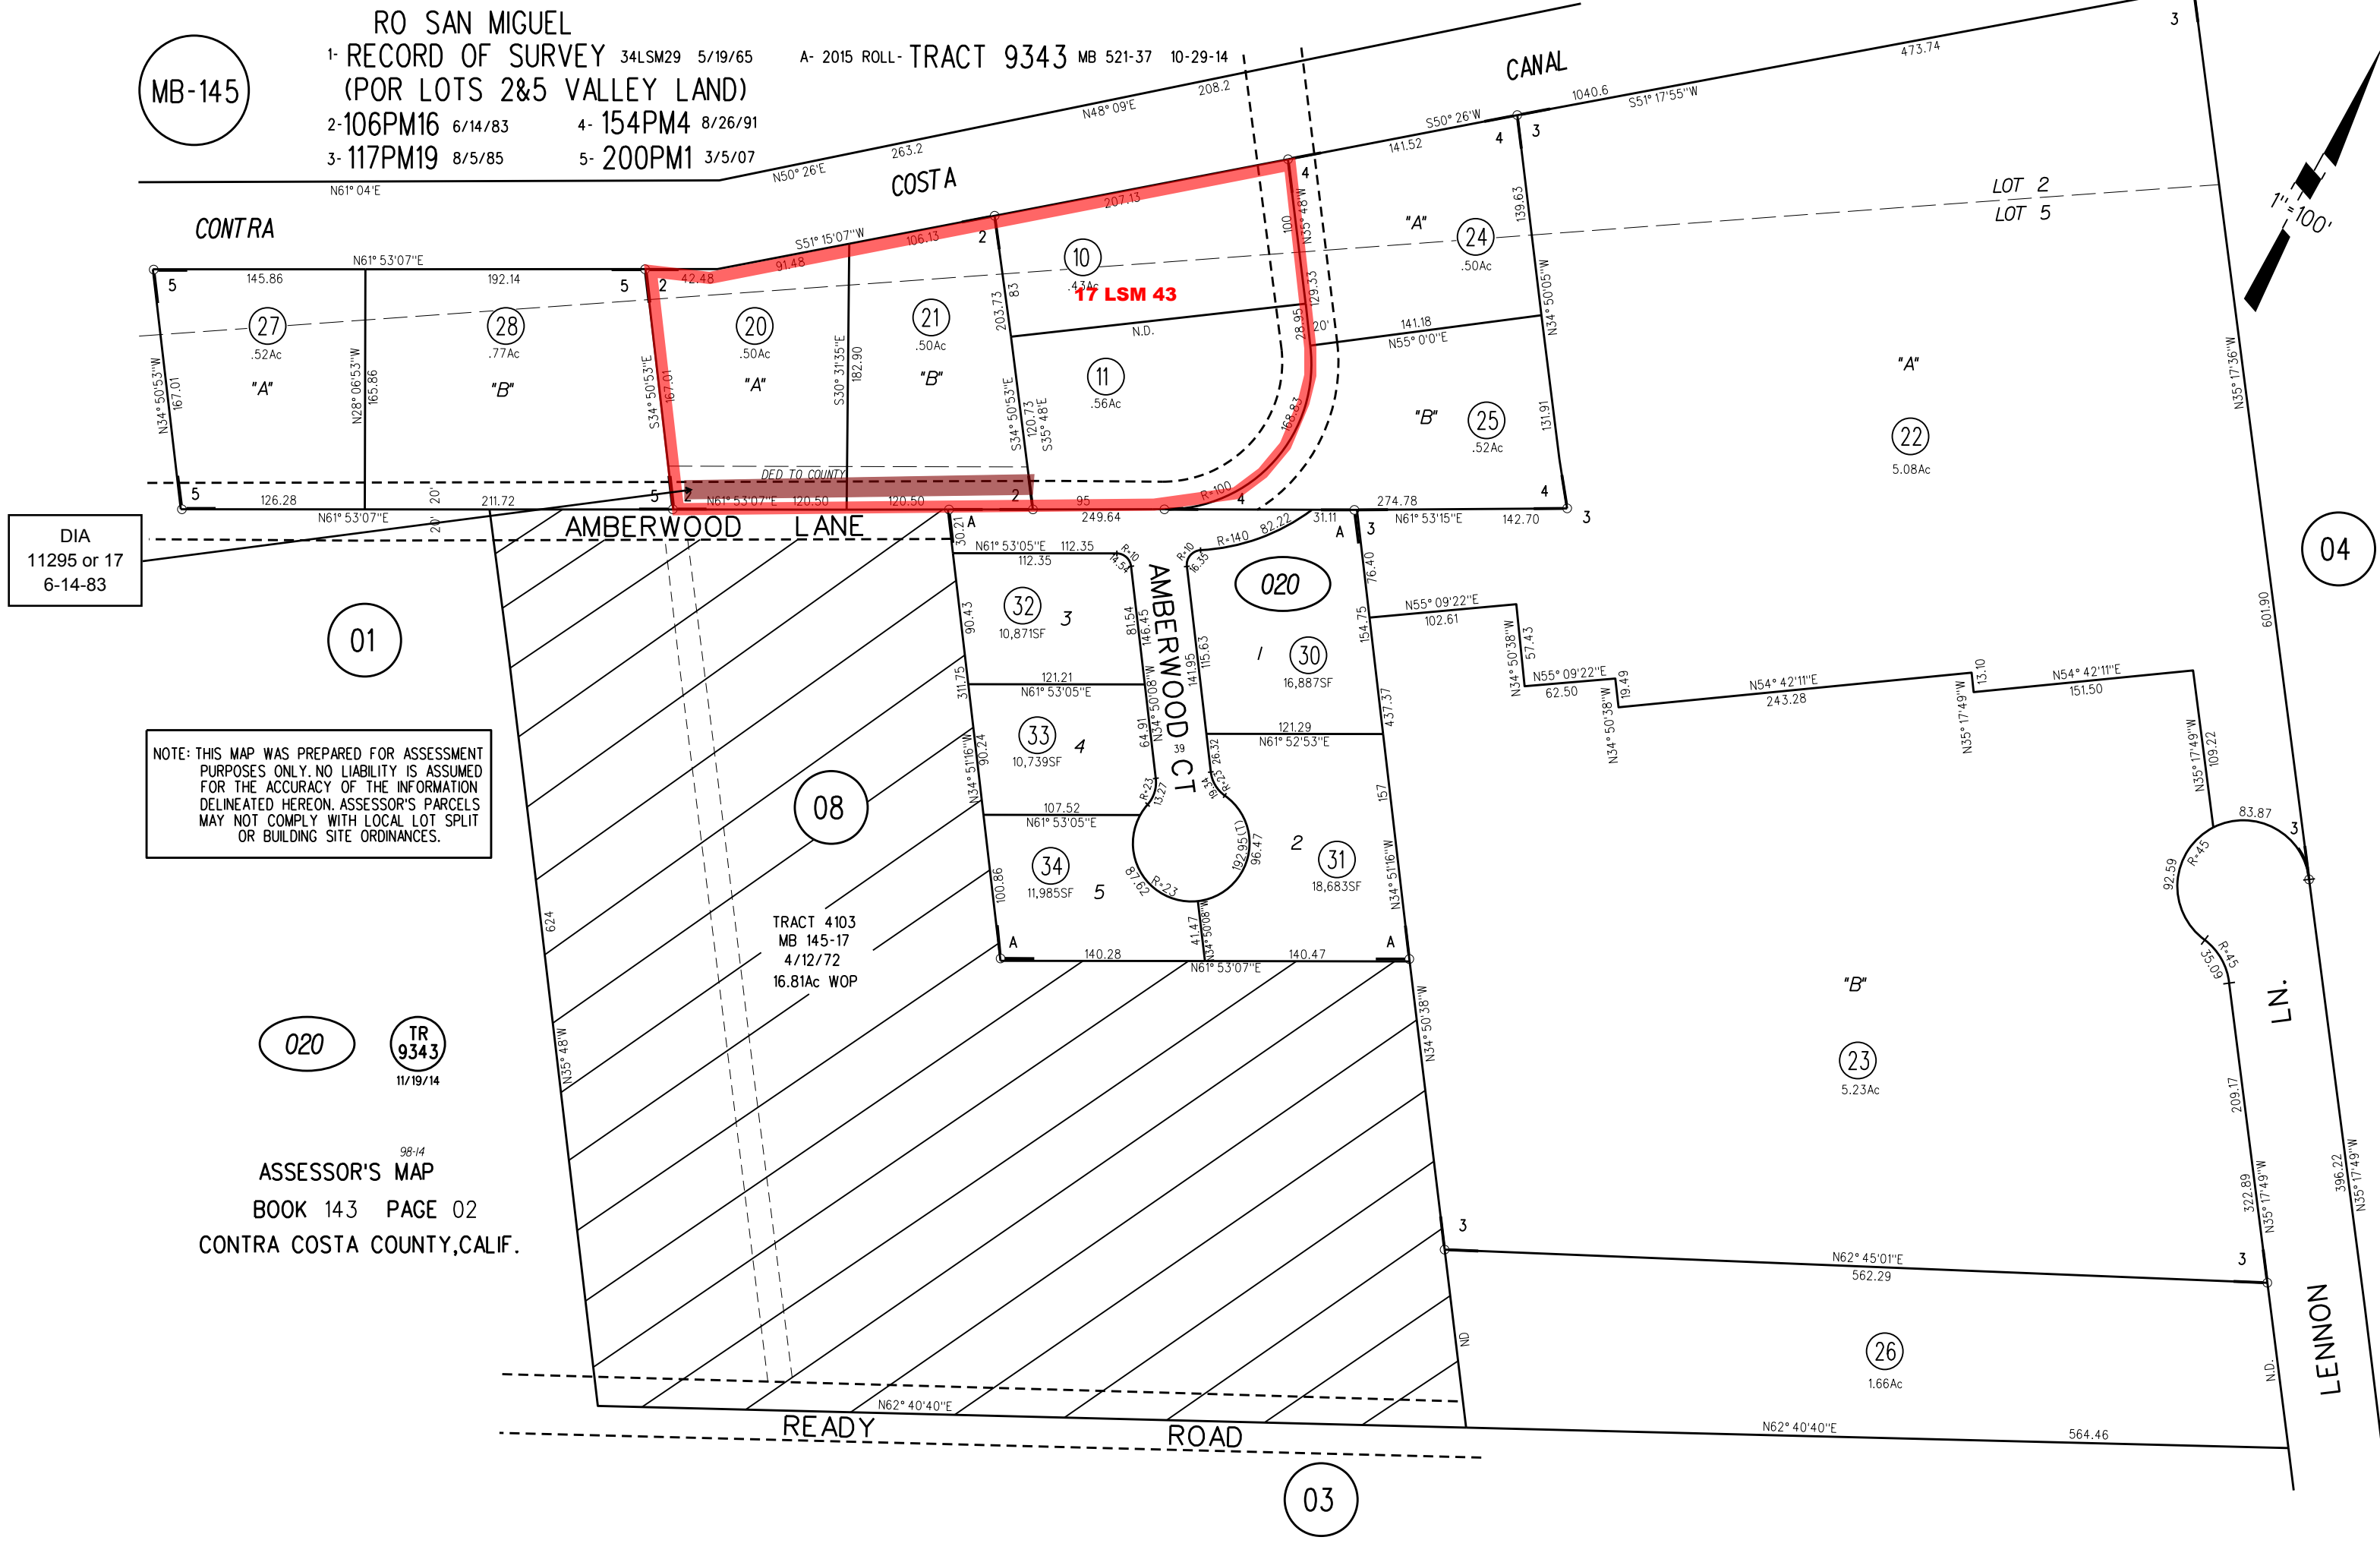

04

03