


1981 ROLL TRACT 5477 THE VILLAGE (CONDO) MB 237-6 (CONDO)
CC&R'S 9941/774 8-5-80

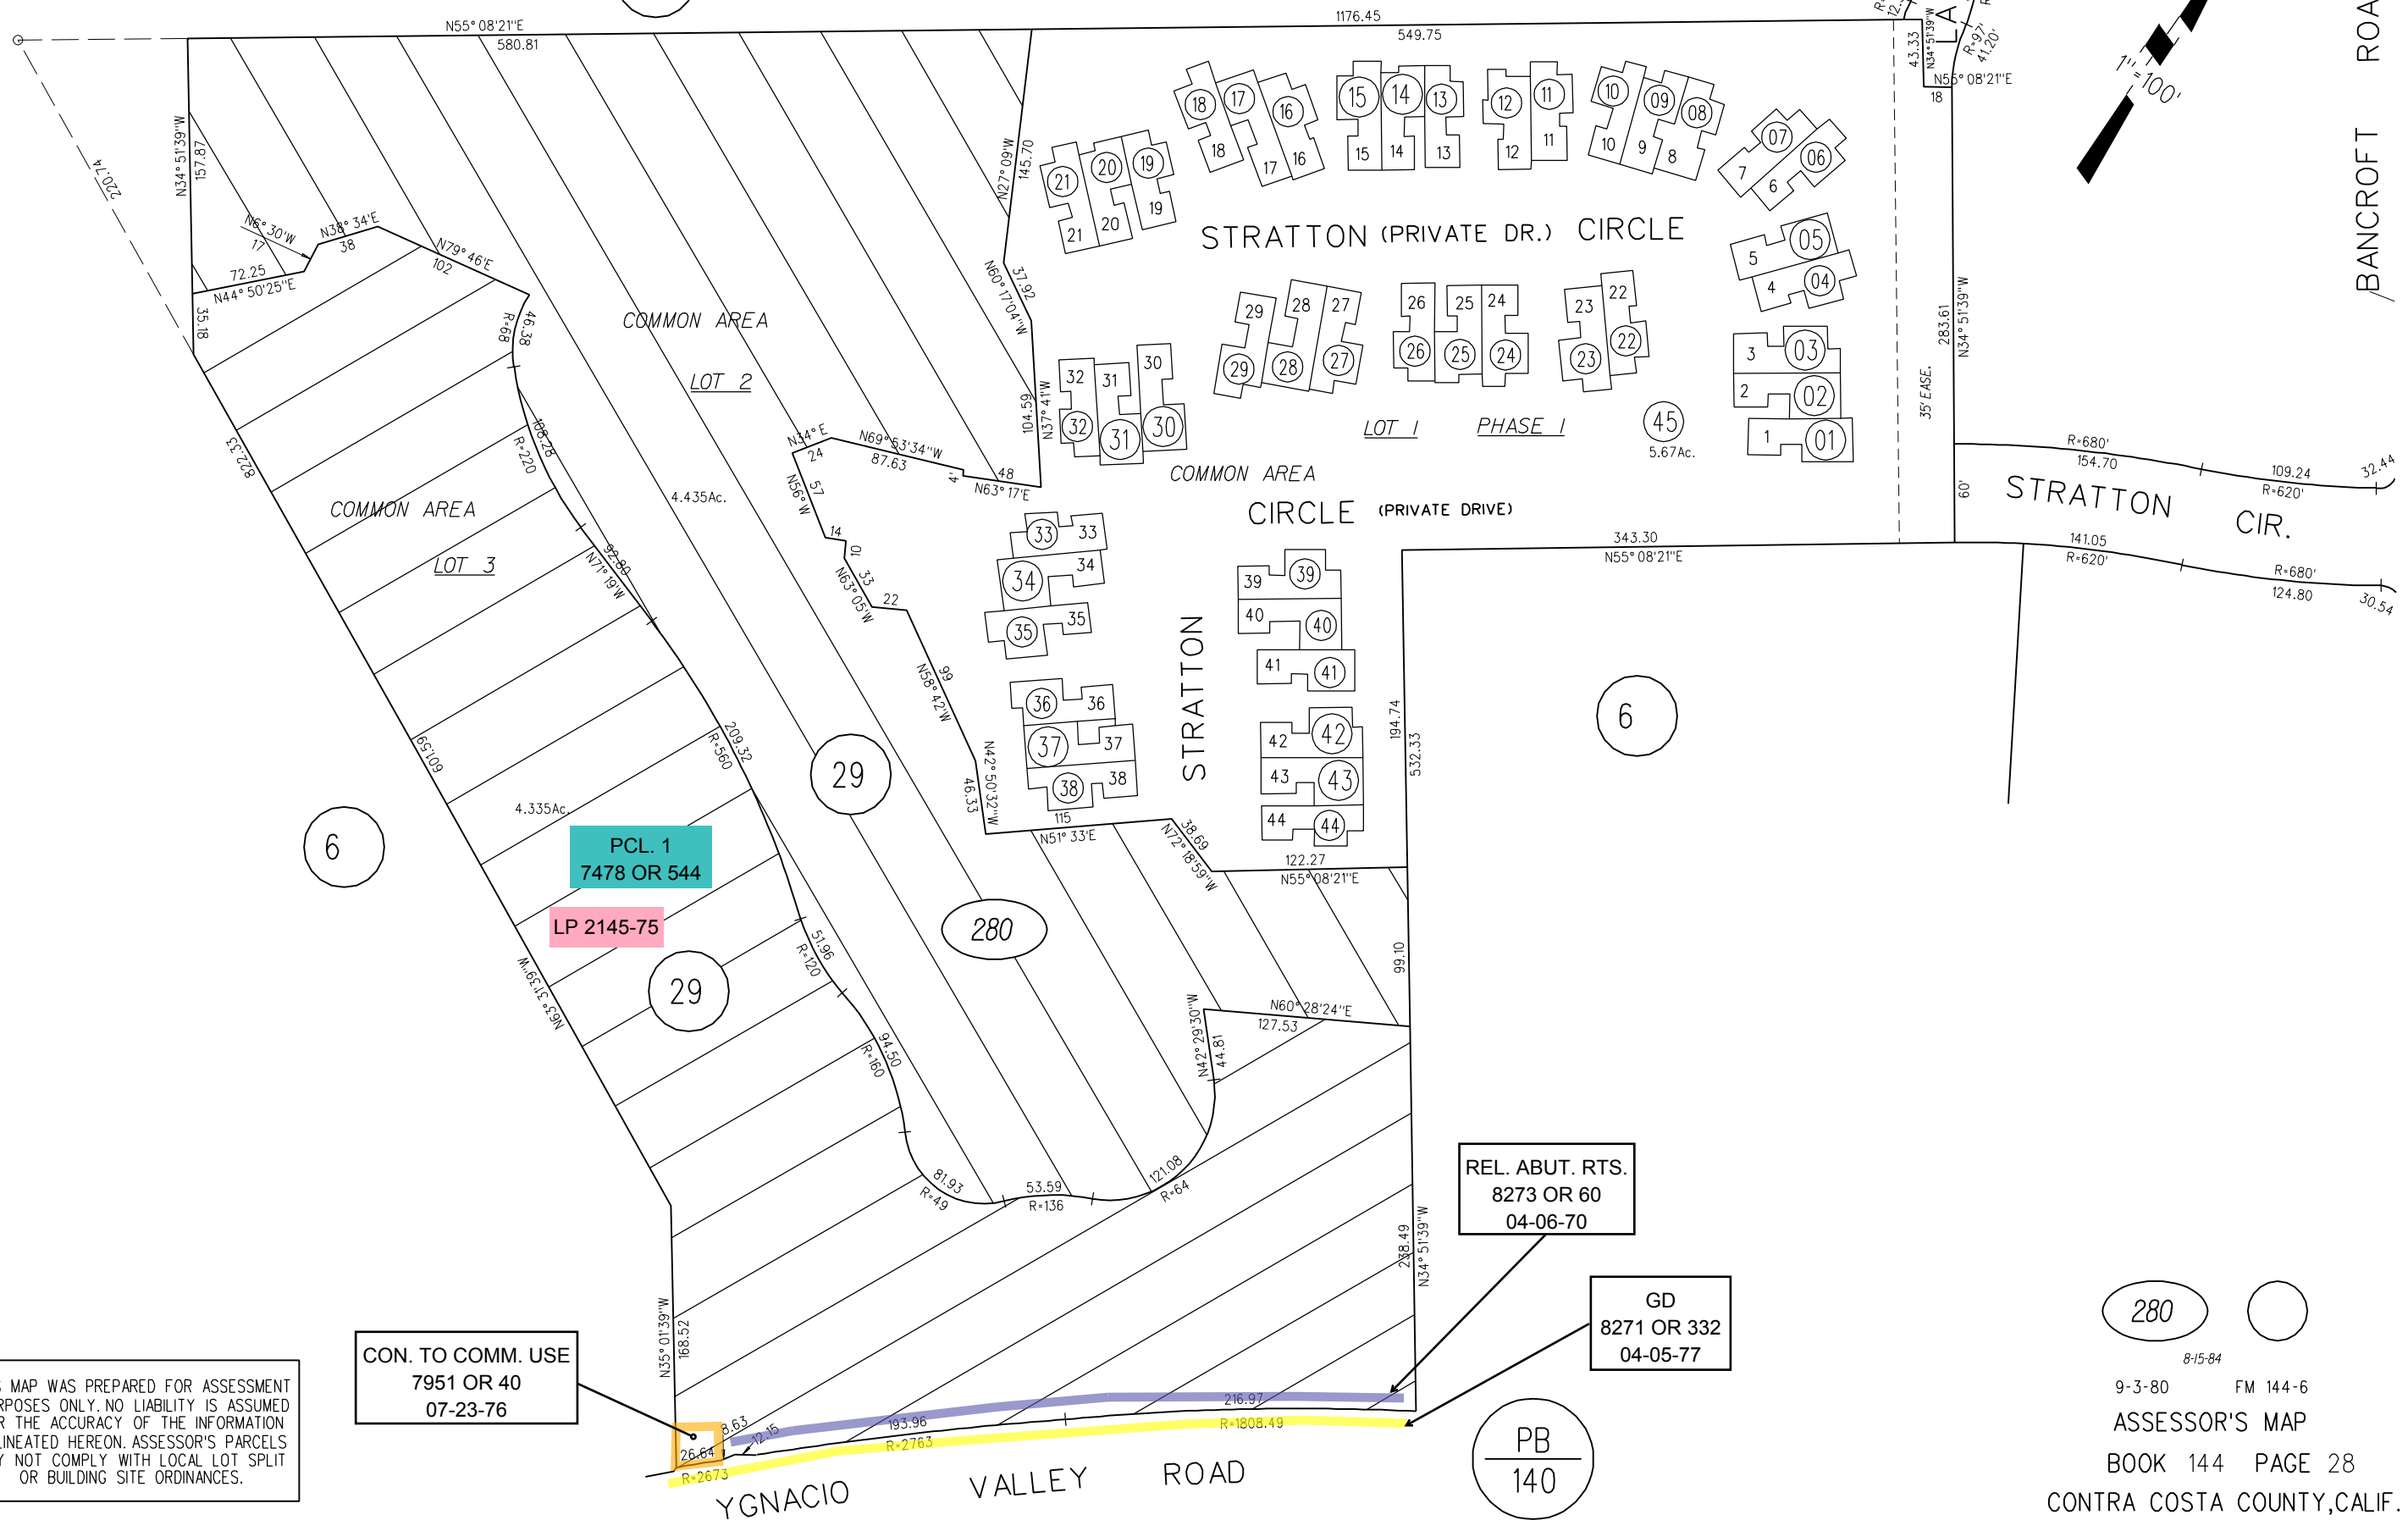

27

6

29

280

6

PCL. 1
7478 OR 544

LP 2145-75

REL. ABUT. RTS.
8273 OR 60
04-06-70

GD
8271 OR 332
04-05-77

PB
140

CON. TO COMM. USE
7951 OR 40
07-23-76

NOTE: THIS MAP WAS PREPARED FOR ASSESSMENT PURPOSES ONLY. NO LIABILITY IS ASSUMED FOR THE ACCURACY OF THE INFORMATION DELINEATED HEREON. ASSESSOR'S PARCELS MAY NOT COMPLY WITH LOCAL LOT SPLIT OR BUILDING SITE ORDINANCES.

280