


RO. SAN MIGUEL (LOT 6 & POR. LOT 5 VALLEY LAND)

M.B.  
134

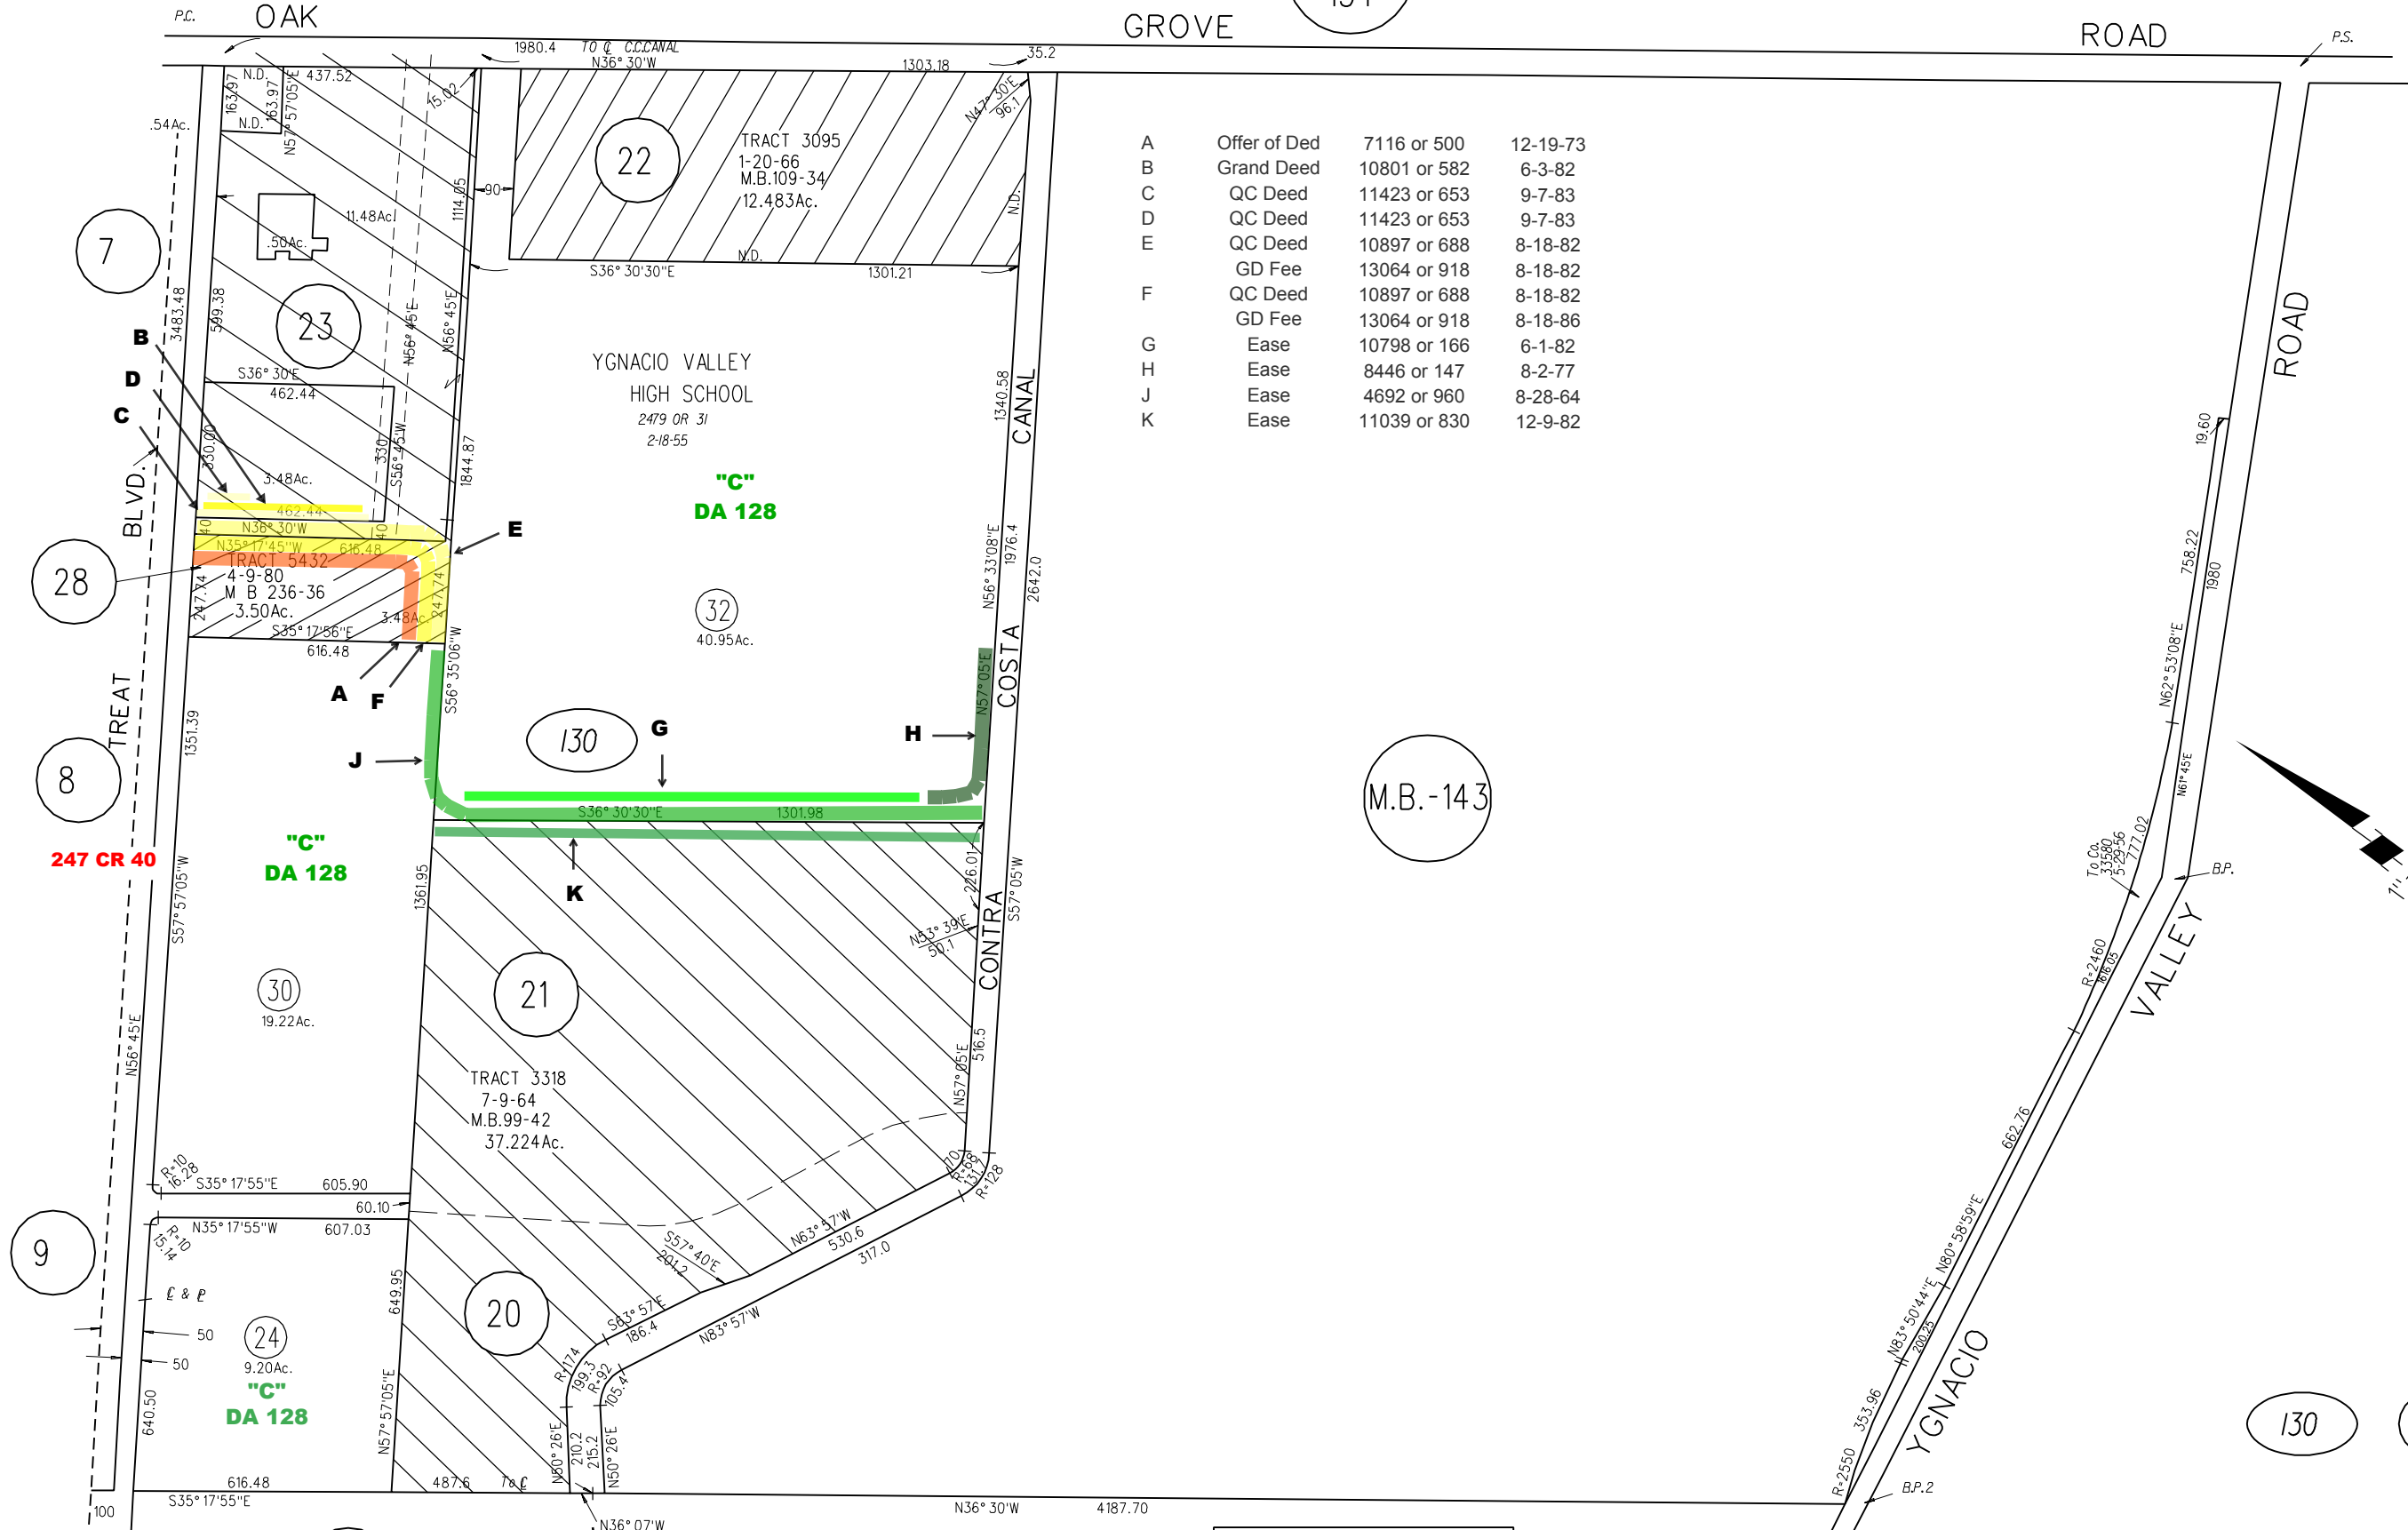

A	Offer of Ded	7116 or 500	12-19-73
B	Grand Deed	10801 or 582	6-3-82
C	QC Deed	11423 or 653	9-7-83
D	QC Deed	11423 or 653	9-7-83
E	QC Deed	10897 or 688	8-18-82
	GD Fee	13064 or 918	8-18-82
F	QC Deed	10897 or 688	8-18-82
	GD Fee	13064 or 918	8-18-86
G	Ease	10798 or 166	6-1-82
H	Ease	8446 or 147	8-2-77
J	Ease	4692 or 960	8-28-64
K	Ease	11039 or 830	12-9-82

M.B. - 143

NOTE: THIS MAP WAS PREPARED FOR ASSESSMENT PURPOSES ONLY. NO LIABILITY IS ASSUMED FOR THE ACCURACY OF THE INFORMATION DELINEATED HEREON. ASSESSOR'S PARCELS MAY NOT COMPLY WITH LOCAL LOT SPLIT OR BUILDING SITE ORDINANCES.