


RANCHO SAN MIGUEL (POR. LOT 1, VALLEY LAND)
 A - 1966 ROLL- TRACT 3389 (RABO SUB'N.) M.B. 109-16
 B - 2023 ROLL- TRACT 9555 (WHITMAN RD) M.B. 552-1

P.B.
129

EASE. 2919 OR 328
 01-23-57
 CORRECTIVE
 3837 OR 264
 04-03-61

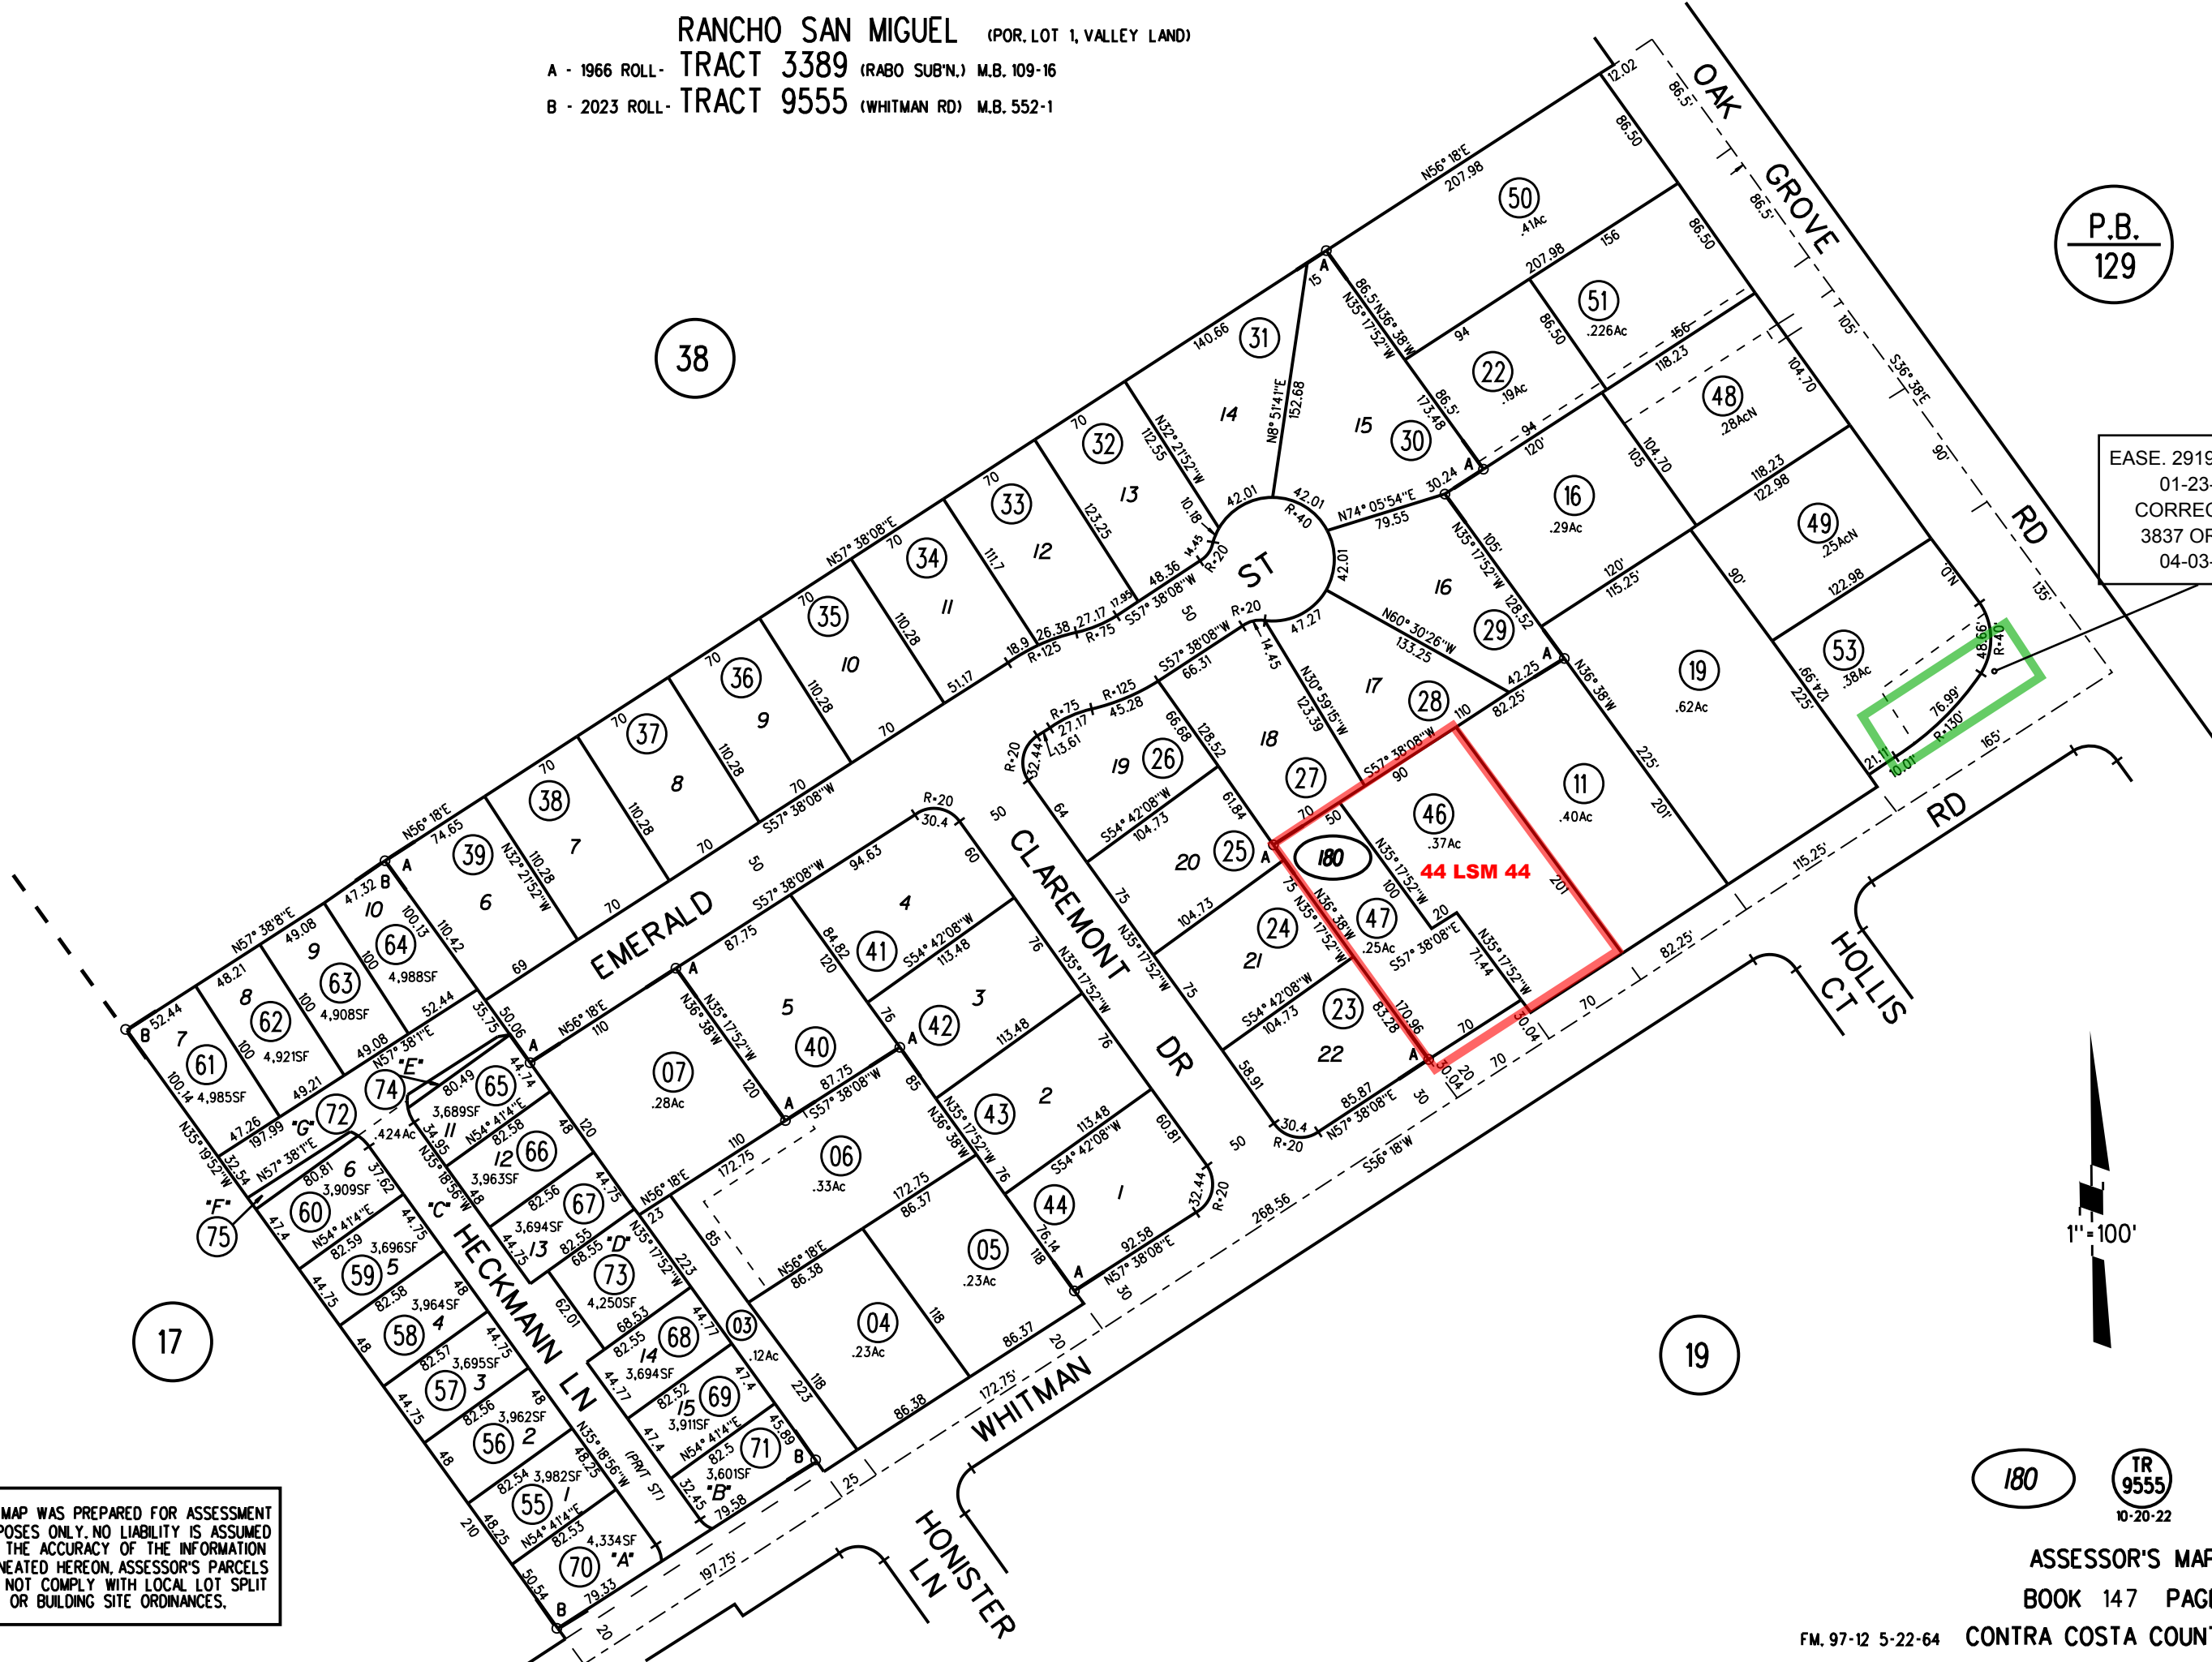

NOTE: THIS MAP WAS PREPARED FOR ASSESSMENT PURPOSES ONLY. NO LIABILITY IS ASSUMED FOR THE ACCURACY OF THE INFORMATION DELINEATED HEREON, ASSESSOR'S PARCELS MAY NOT COMPLY WITH LOCAL LOT SPLIT OR BUILDING SITE ORDINANCES.

180 TR 9555 10-20-22