



A- BANCROFT ORCHARD TRACT M.B. 5-101
 B- TRACT 2937 (COLONY PARK UNIT NO. 2) M.B. 84-22
 I- 36L.S.M.16 7-22-65 2- 66P.M.28&29 6-5-78

3- 87P.M.19 7-1-80
 4- 108P.M.45&46 1-10-84
 5- 112P.M.23&24 10-9-84
 6- 169P.M.30 8-2-96

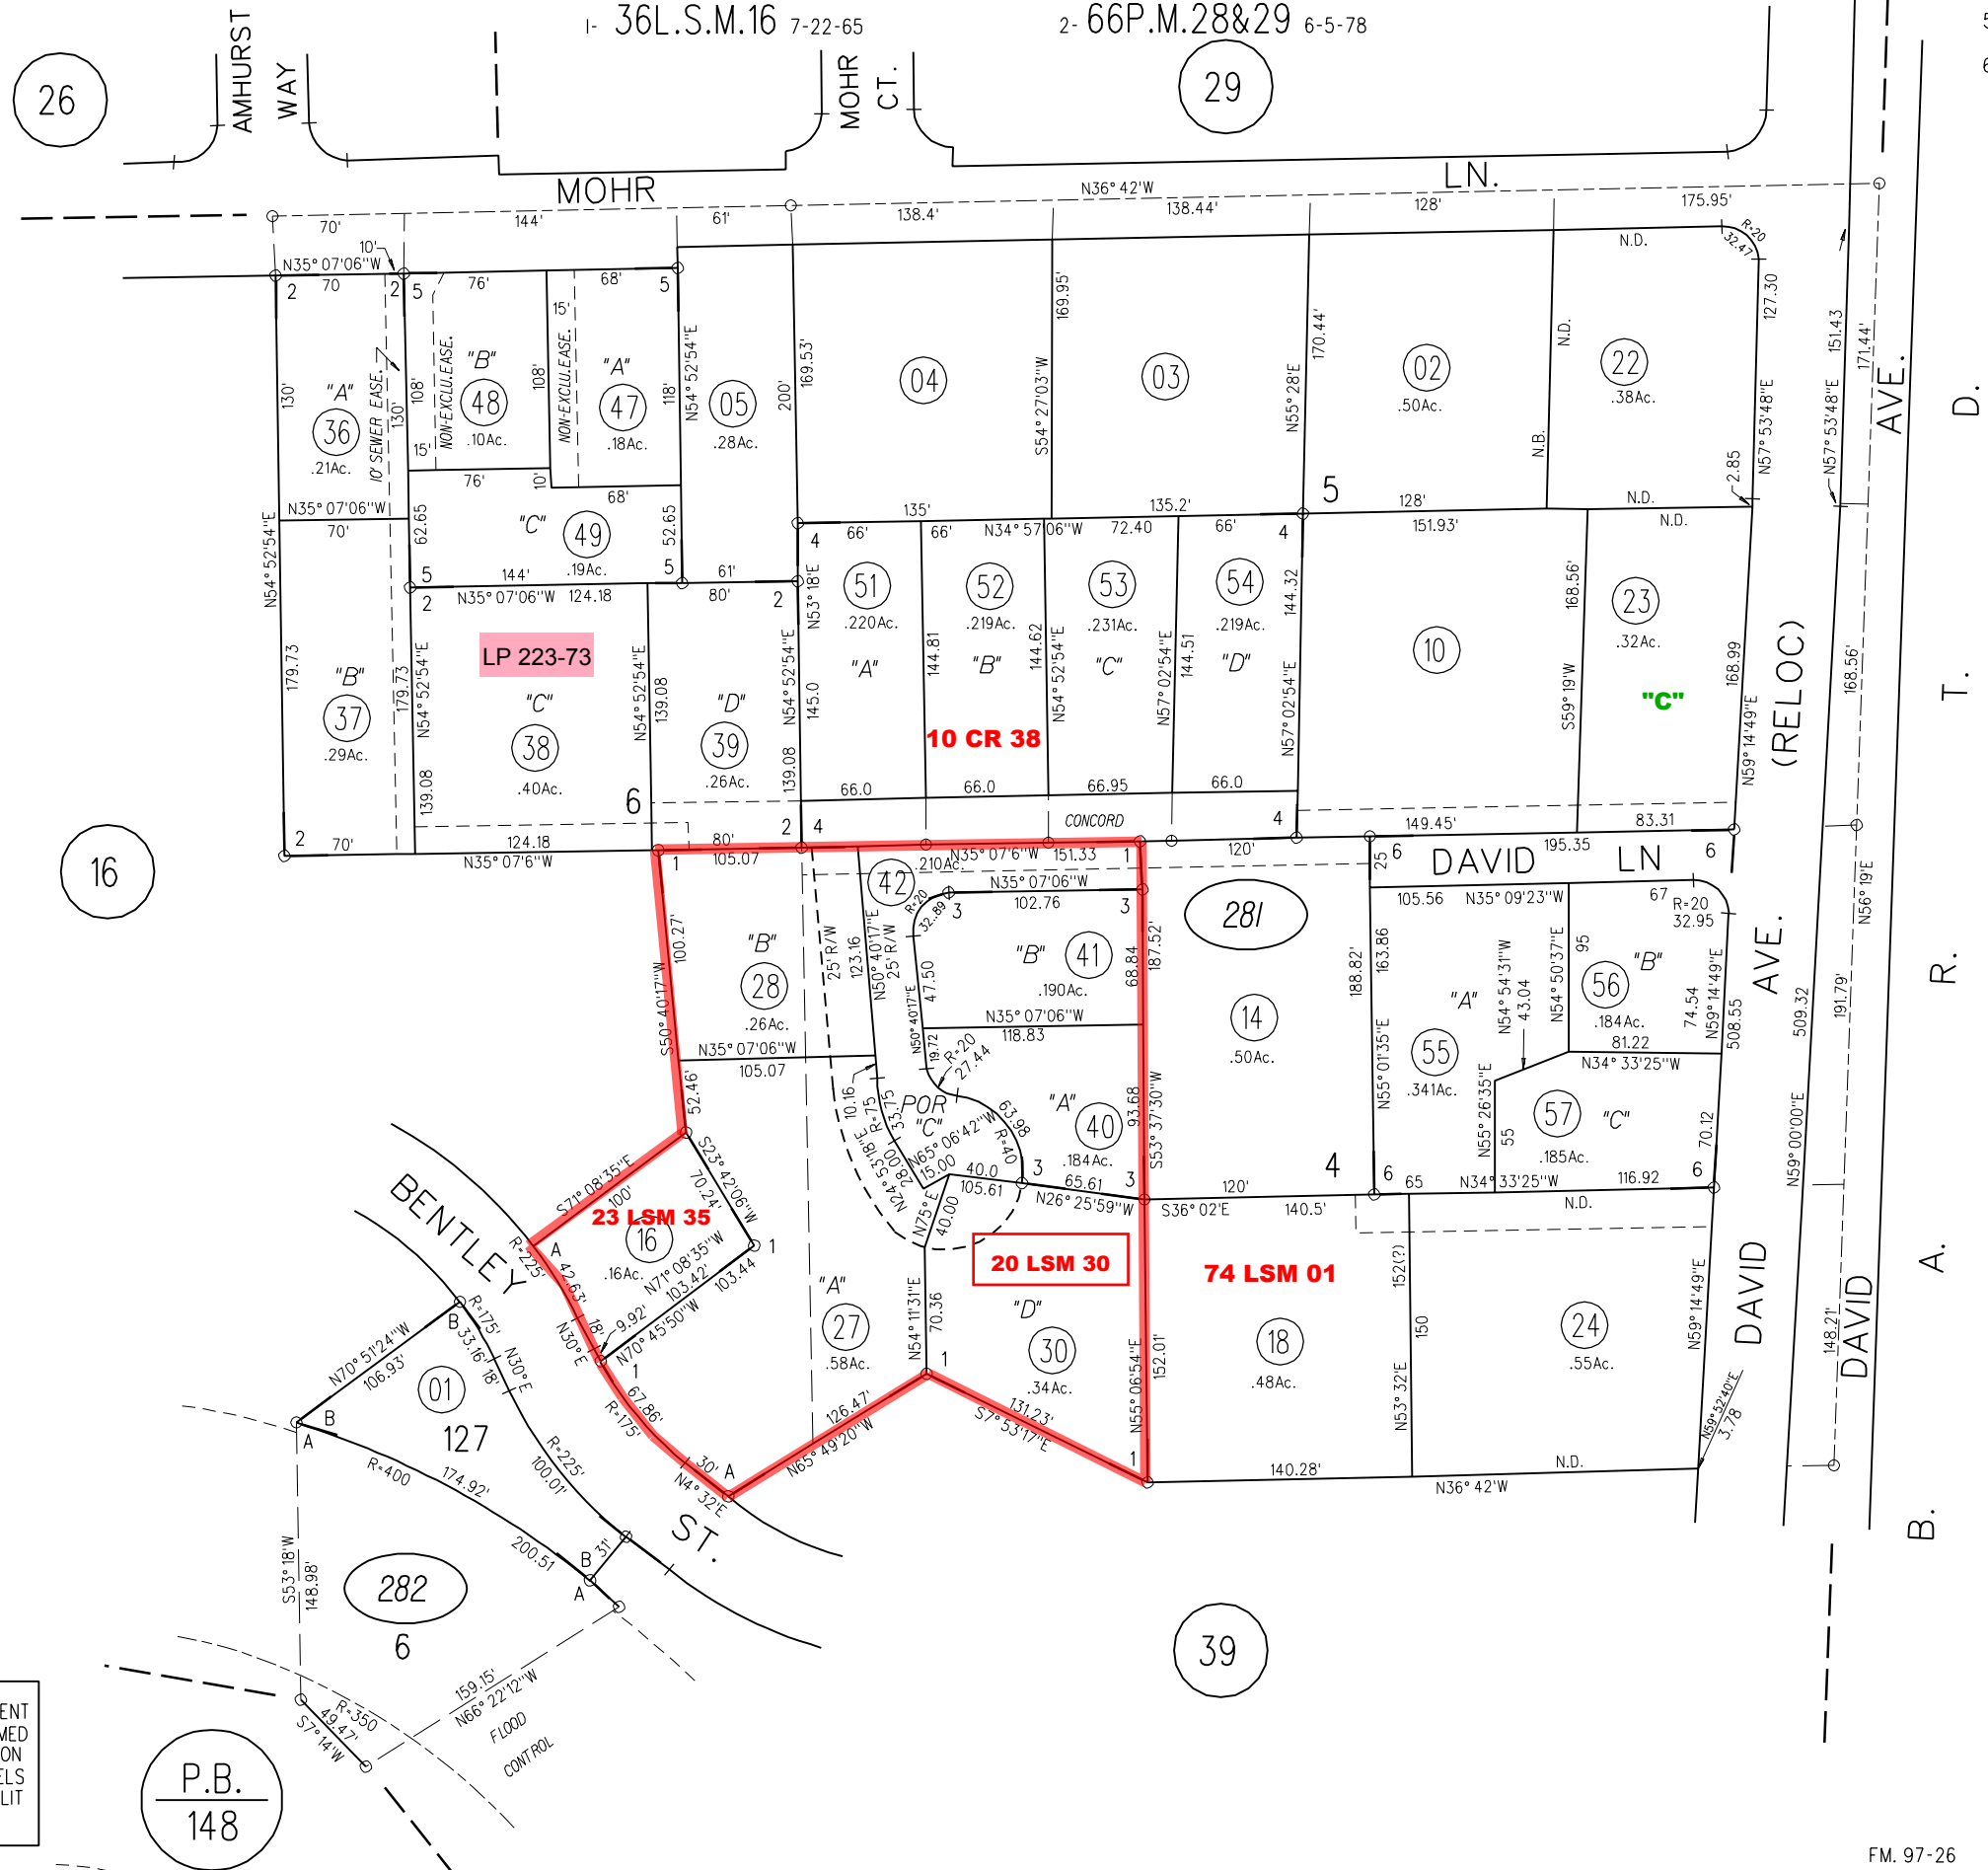

P.B.
145

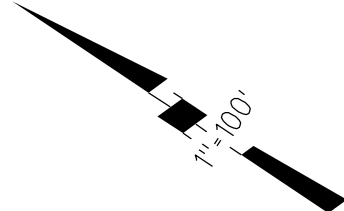

REVISED	CHANGE	BY
03-04-94	SPLIT TO ST.	MJ
9-26-96	169P.M.30	LB

281 ○
 282 ○

ASSESSOR'S MAP
 BOOK 147 PAGE 28

NOTE: THIS MAP WAS PREPARED FOR ASSESSMENT PURPOSES ONLY. NO LIABILITY IS ASSUMED FOR THE ACCURACY OF THE INFORMATION DELINEATED HEREON. ASSESSOR'S PARCELS MAY NOT COMPLY WITH LOCAL LOT SPLIT OR BUILDING SITE ORDINANCES.

P.B.
148