


A- WALNUT ORCHARD TRACT M.B. 2-34  
 B- TRACT 3166 (WOODMOOR) M.B. 98-1  
 1- 22-P.M.-20  
 2- 43P.M.20 & 21 2-17-76  
 3- 45P.M.49 6-21-76  
 C-1979 ROLL TRACT 5183 (RISDON VILLAS) MB 215-7  
 4- 50L.S.M.15 11-29-67 (1980 ROLL)  
 E- TRACT 6268 (ALPAST) M.B.305-28

D-1986 ROLL- TRACT 6466 (CHELSE GARDENS) M.B.292-17  
 5- 143 P.M. 32 11-16-89

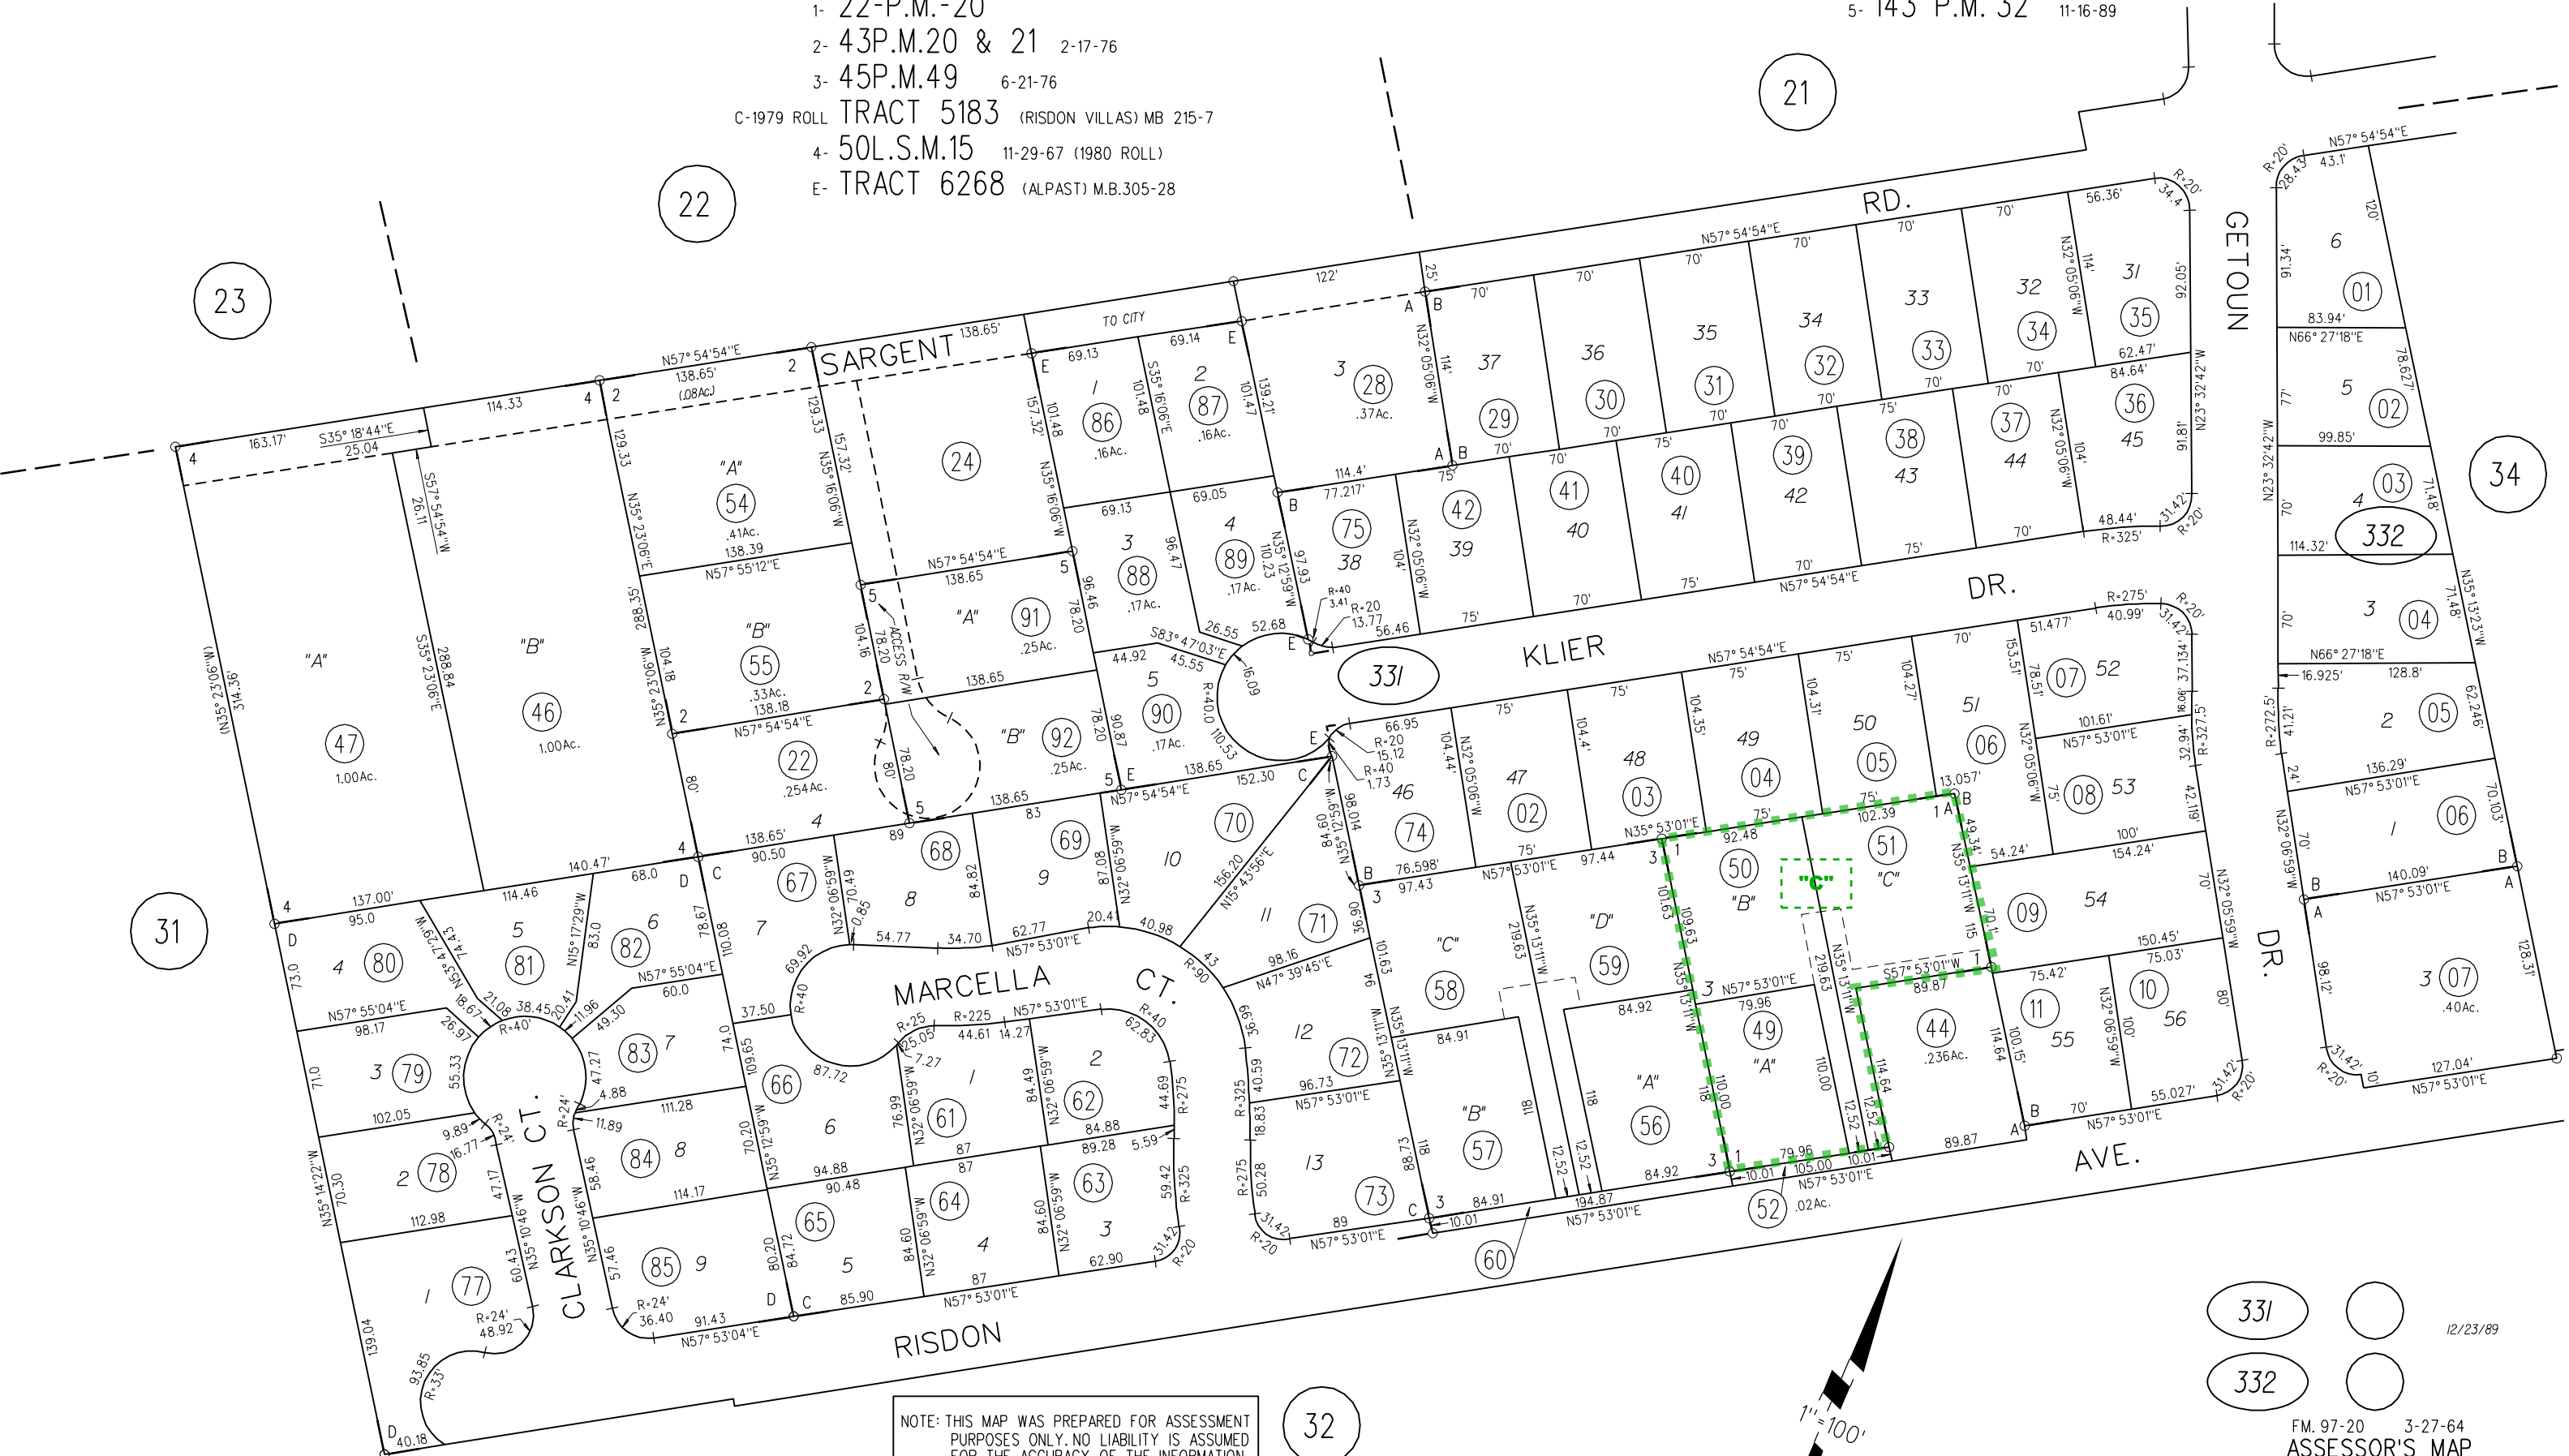

NOTE: THIS MAP WAS PREPARED FOR ASSESSMENT PURPOSES ONLY. NO LIABILITY IS ASSUMED FOR THE ACCURACY OF THE INFORMATION DELINEATED HEREON. ASSESSOR'S PARCELS MAY NOT COMPLY WITH LOCAL LOT SPLIT OR BUILDING SITE ORDINANCES.

331  
 332  
 12/23/89  
 FM. 97-20 3-27-64  
 ASSESSOR'S MAP  
 BOOK 147 PAGE 33  
 CONTRA COSTA COUNTY, CALIF.