


2002 ROLL- TRACT 8436 M.B. 427-17 (LISA LANE COMMONS) CONDOMINIUM

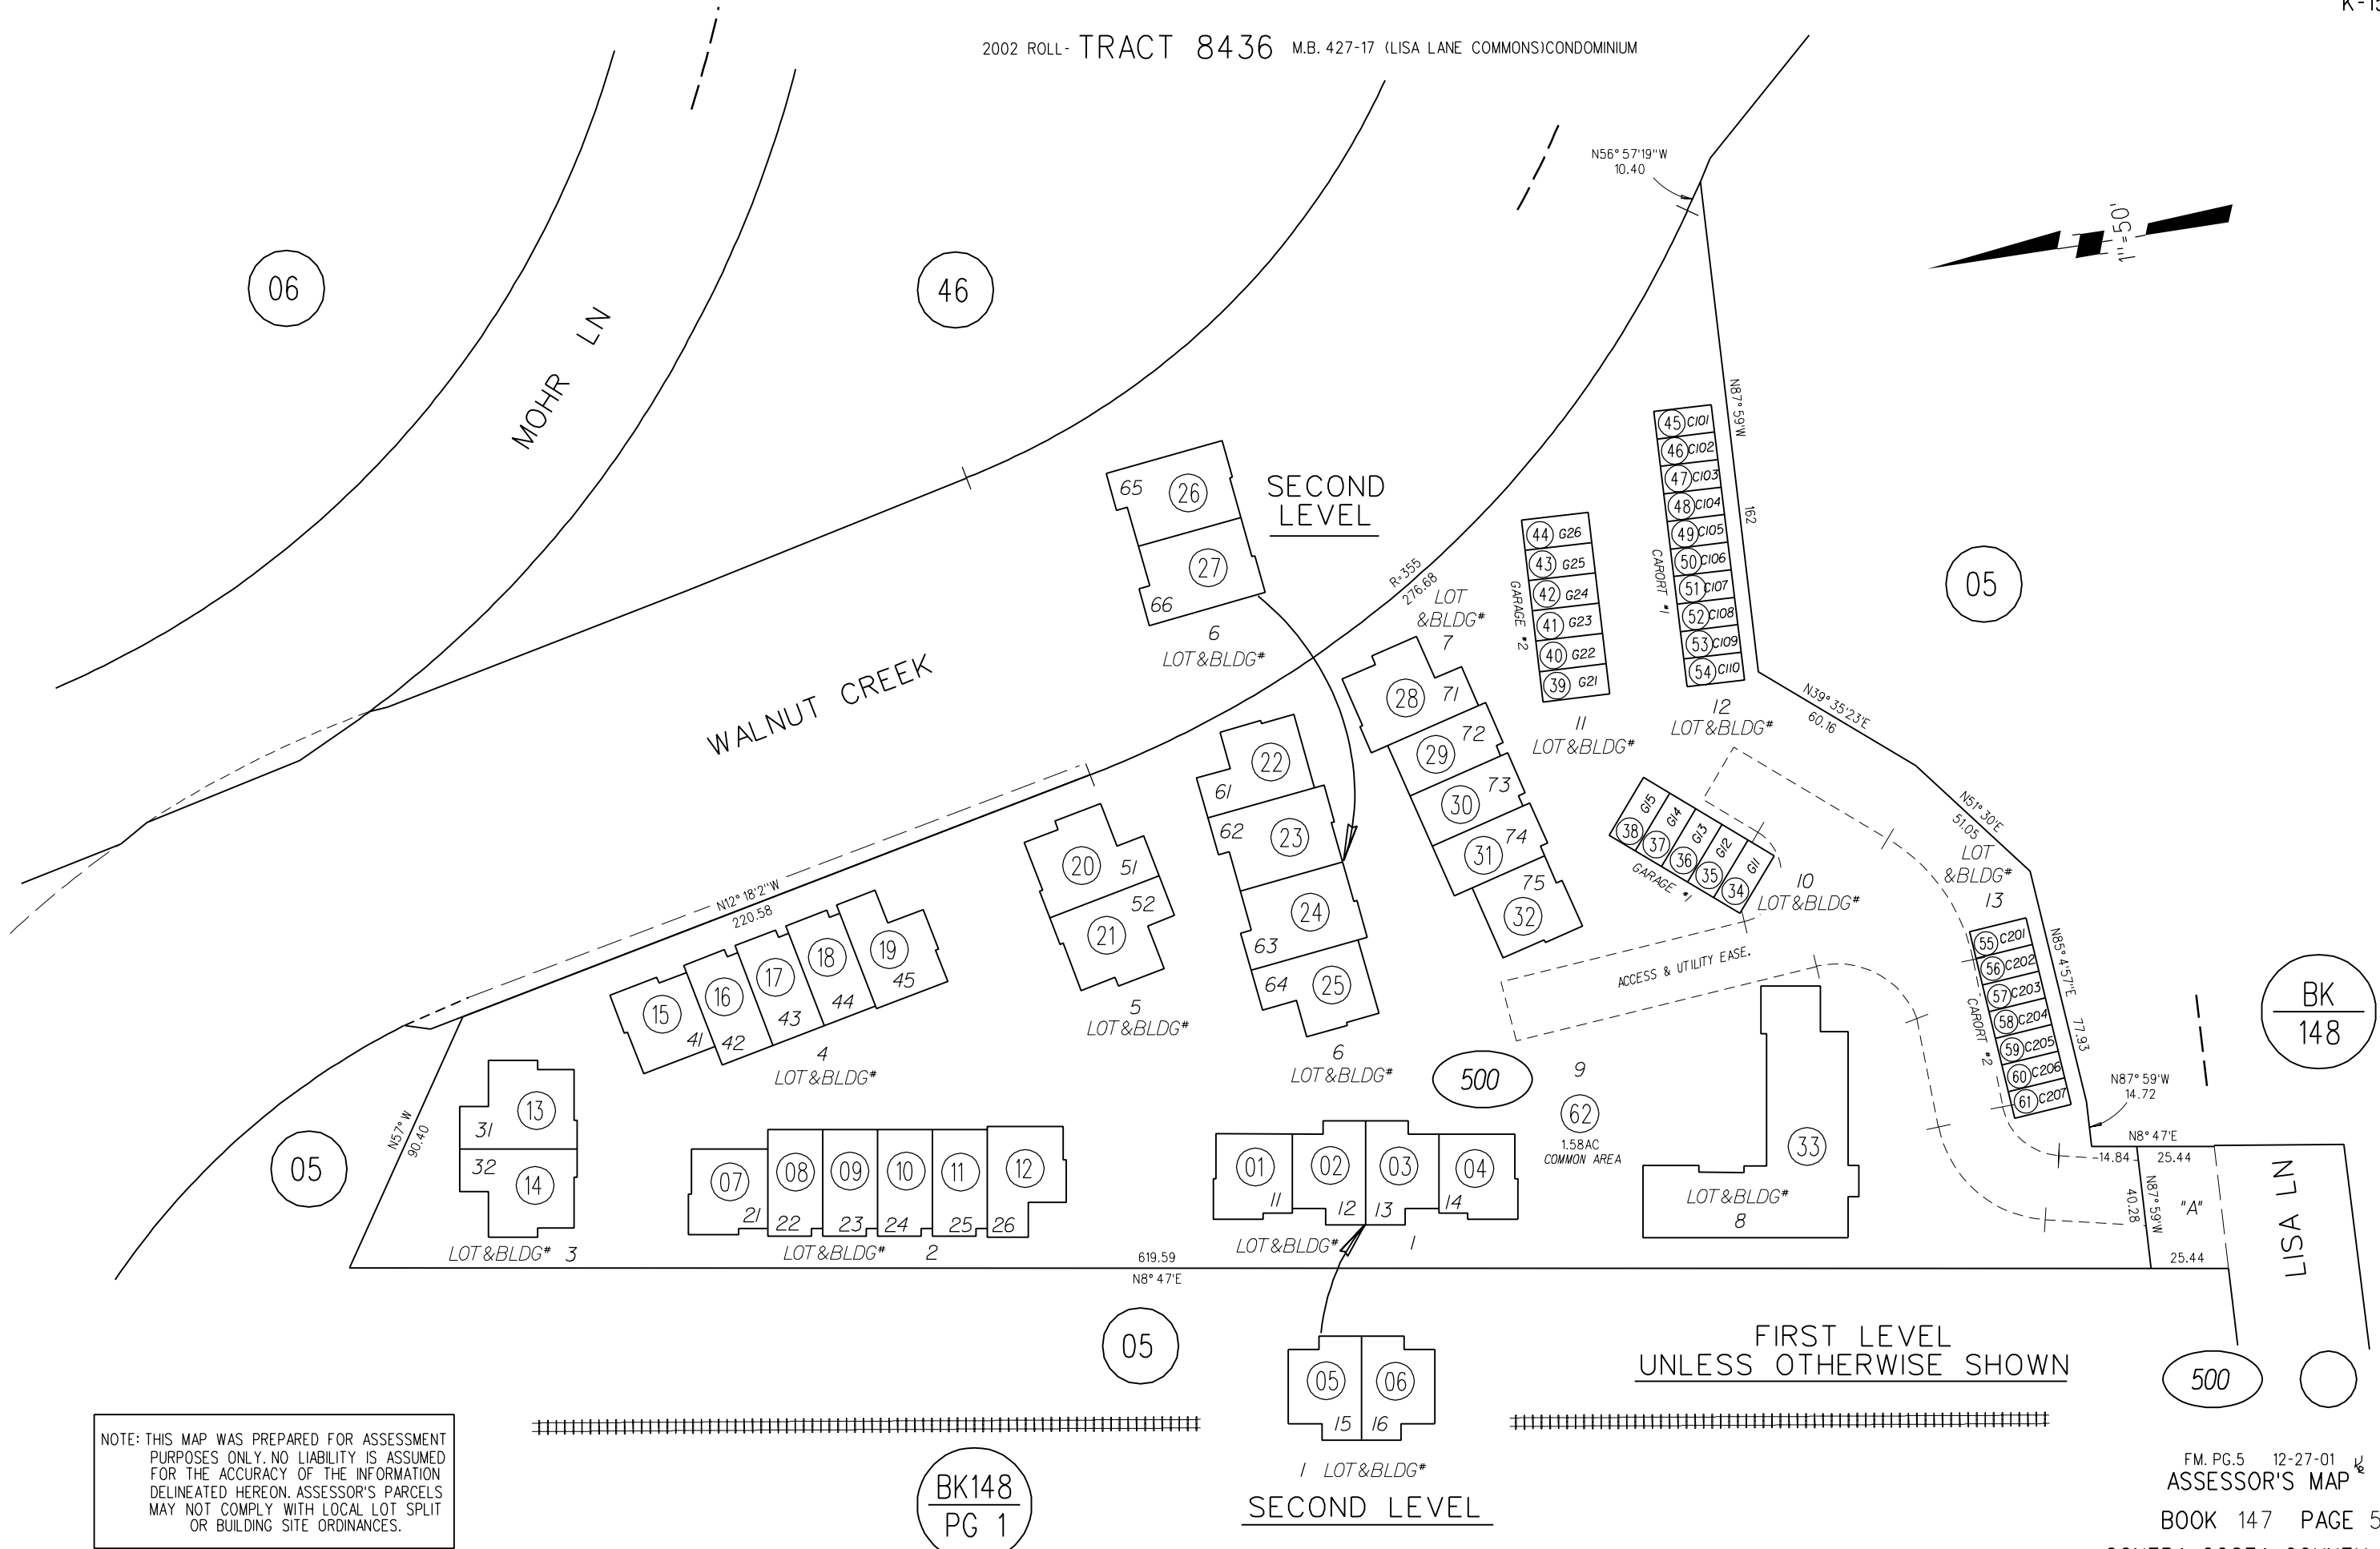

NOTE: THIS MAP WAS PREPARED FOR ASSESSMENT PURPOSES ONLY. NO LIABILITY IS ASSUMED FOR THE ACCURACY OF THE INFORMATION DELINEATED HEREON. ASSESSOR'S PARCELS MAY NOT COMPLY WITH LOCAL LOT SPLIT OR BUILDING SITE ORDINANCES.

BK148
PG 1

SECOND LEVEL

FIRST LEVEL
UNLESS OTHERWISE SHOWN

FM. PG.5 12-27-01
ASSESSOR'S MAP
BOOK 147 PAGE 50
CONTRA COSTA COUNTY, CALIF.