
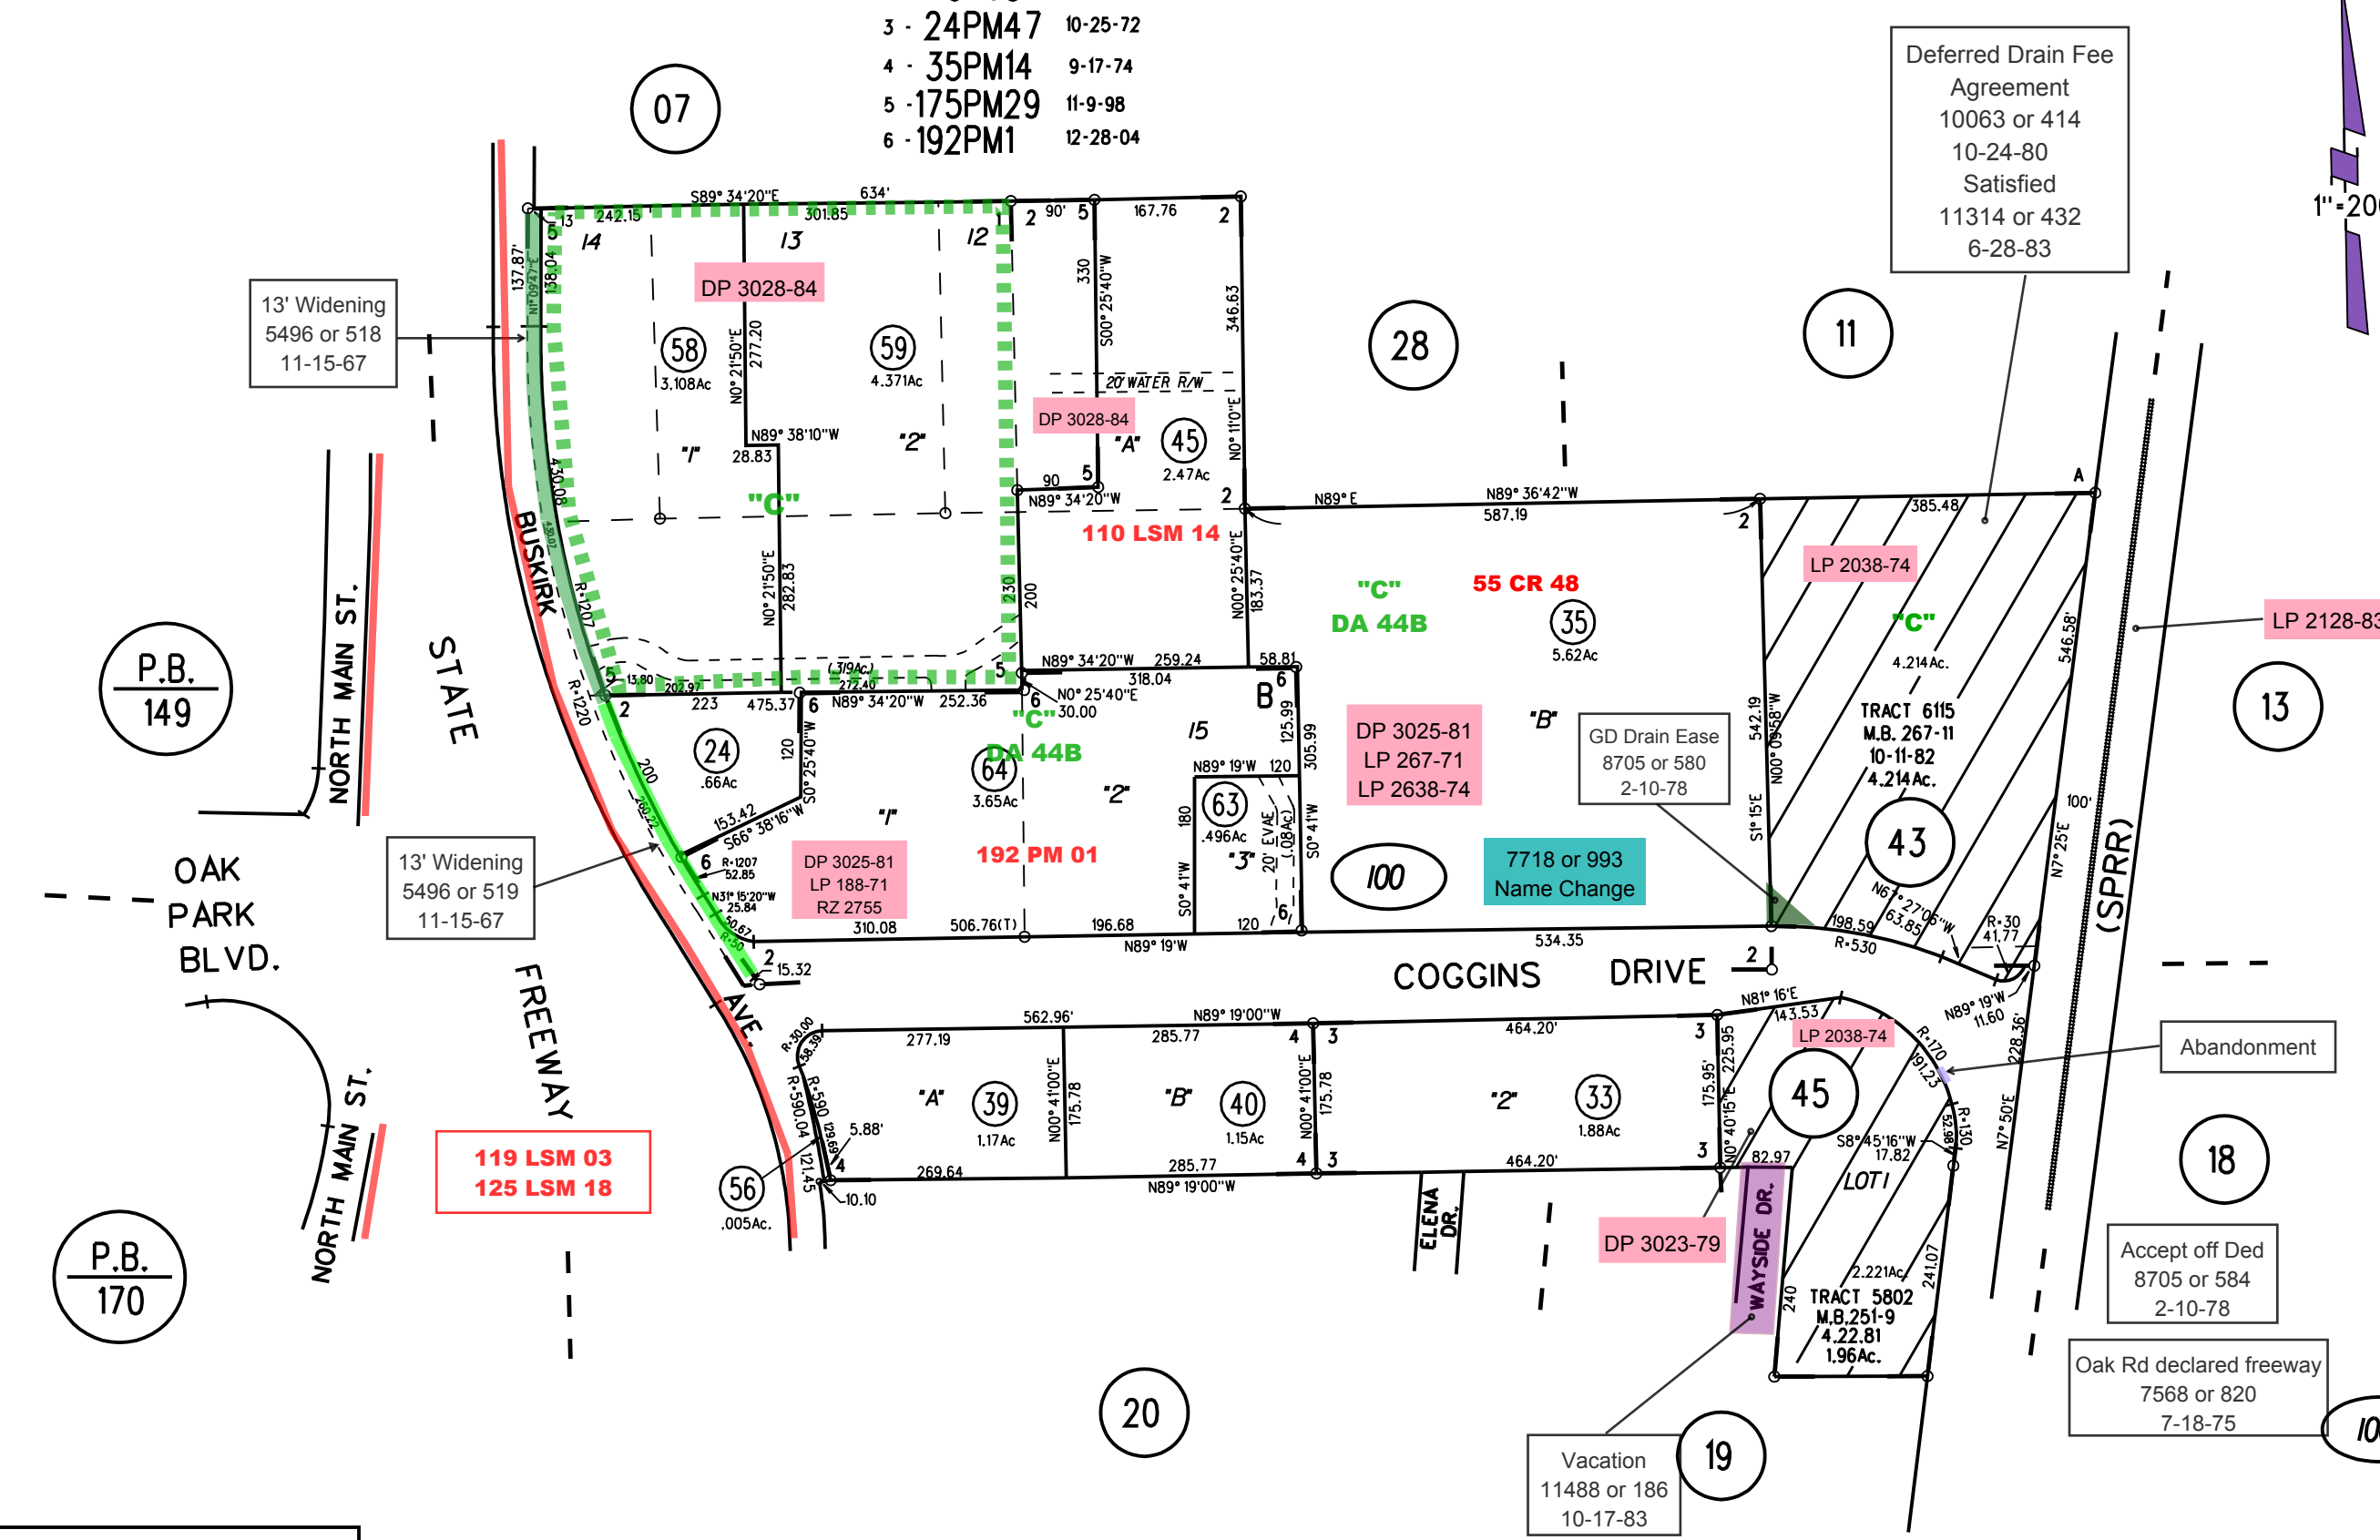


RANCHO LAS JUNTAS

- A - LUIGI DE MARTINI TRACT MB 7-157
- 2 - 16PM9 4-6-71
- 3 - 24PM47 10-25-72
- 4 - 35PM14 9-17-74
- 5 - 175PM29 11-9-98
- 6 - 192PM1 12-28-04

Deferred Drain Fee Agreement
10063 or 414
10-24-80
Satisfied
11314 or 432
6-28-83

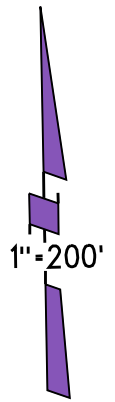

13' Widening
5496 or 518
11-15-67

13' Widening
5496 or 519
11-15-67

119 LSM 03
125 LSM 18

Vacation
11488 or 186
10-17-83

Abandonment

Accept off Ded
8705 or 584
2-10-78

Oak Rd declared freeway
7568 or 820
7-18-75

NOTE: THIS MAP WAS PREPARED FOR ASSESSMENT PURPOSES ONLY. NO LIABILITY IS ASSUMED FOR THE ACCURACY OF THE INFORMATION DELINEATED HEREON. ASSESSOR'S PARCELS MAY NOT COMPLY WITH LOCAL LOT SPLIT OR BUILDING SITE ORDINANCES.