

RANCHO LAS JUNTAS




- DP 3074-79
- DP 3052-83
- DP 3063-85
- DP 3003-86
- DP 3012-88
- RZ 2395
- RZ 2582
- RZ 2696

119 LSM 3
125 LSM 18

89 LSM 12
LP 71-360

82 LSM 26

NOTE: THIS MAP WAS PREPARED FOR ASSESSMENT PURPOSES ONLY. NO LIABILITY IS ASSUMED FOR THE ACCURACY OF THE INFORMATION DELINEATED HEREON. ASSESSOR'S PARCELS MAY NOT COMPLY WITH LOCAL LOT SPLIT OR BUILDING SITE ORDINANCES.

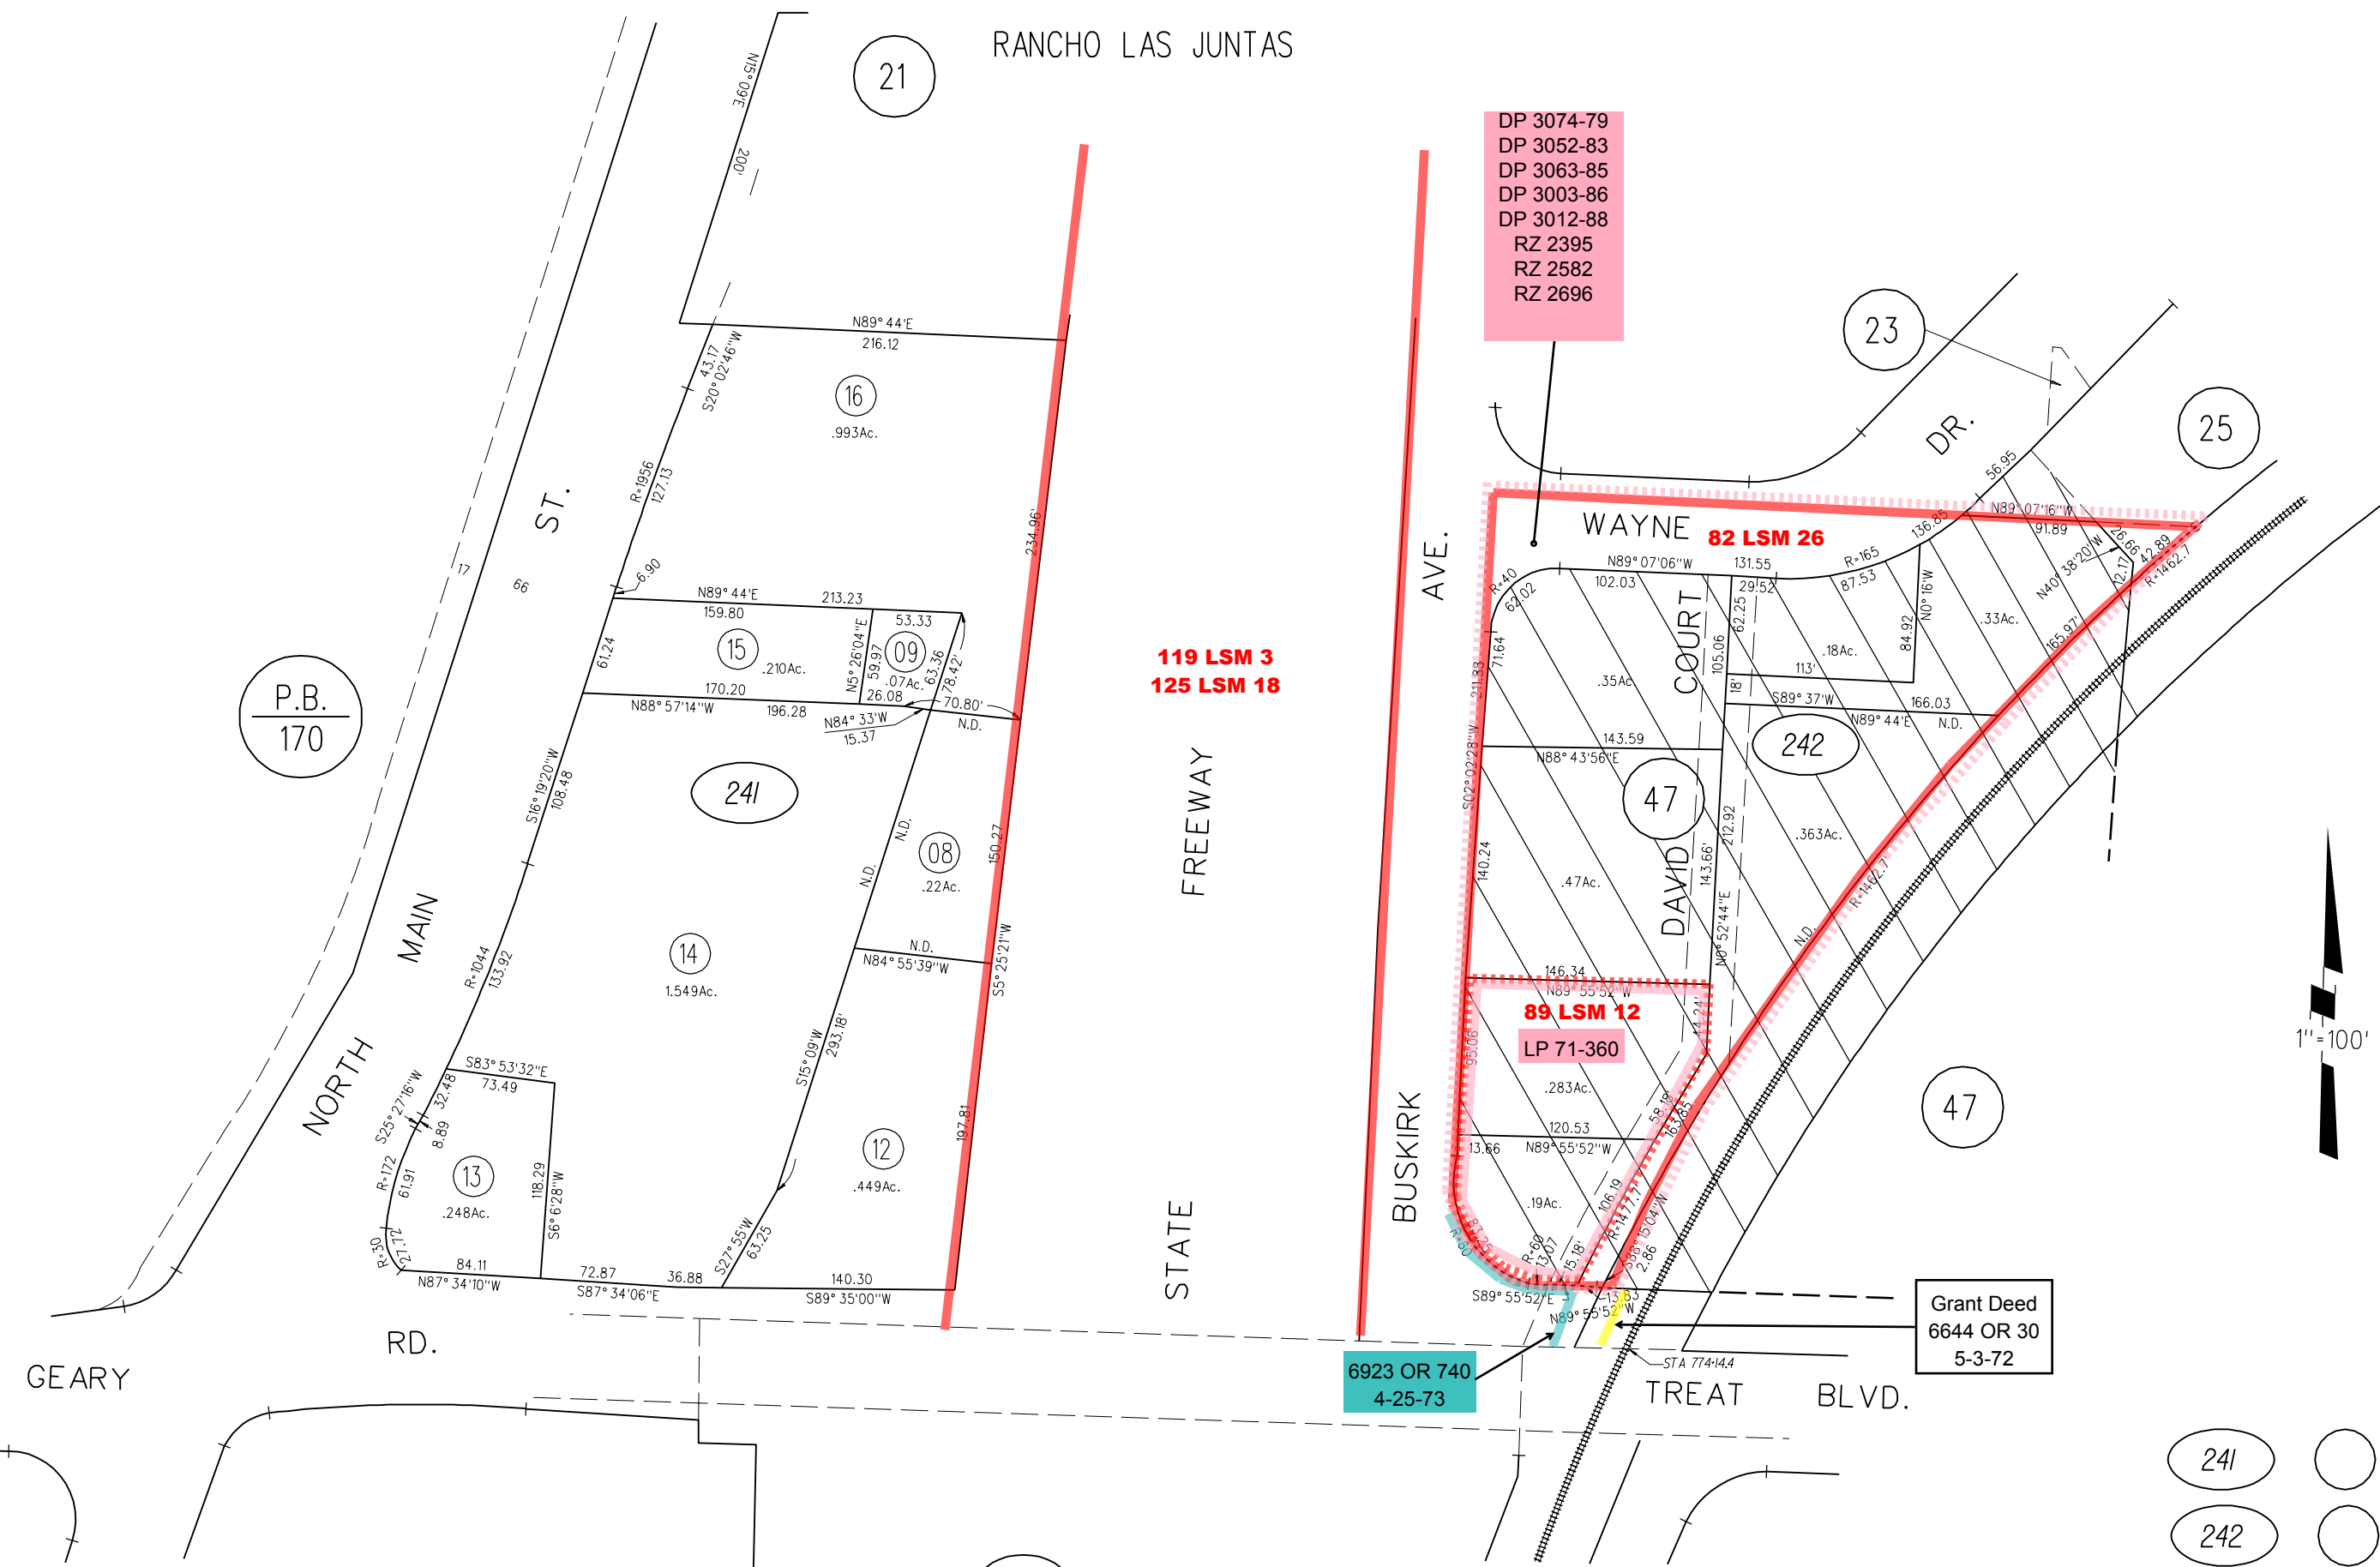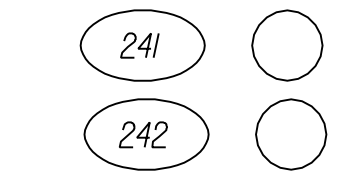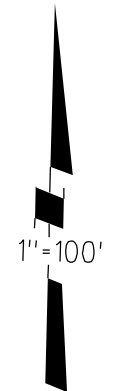

P.B.
170

P.B.
171

Grant Deed
6644 OR 30
5-3-72

6923 OR 740
4-25-73

STA 774+14.4
TREAT BLVD.