


RANCHO LAS JUNTAS

A-1994 ROLL TR. 7490 MB 368-15 (FOXGLOVE)

B-1994 ROLL TR 7845 MB 370-37 (FOXGLOVE II)

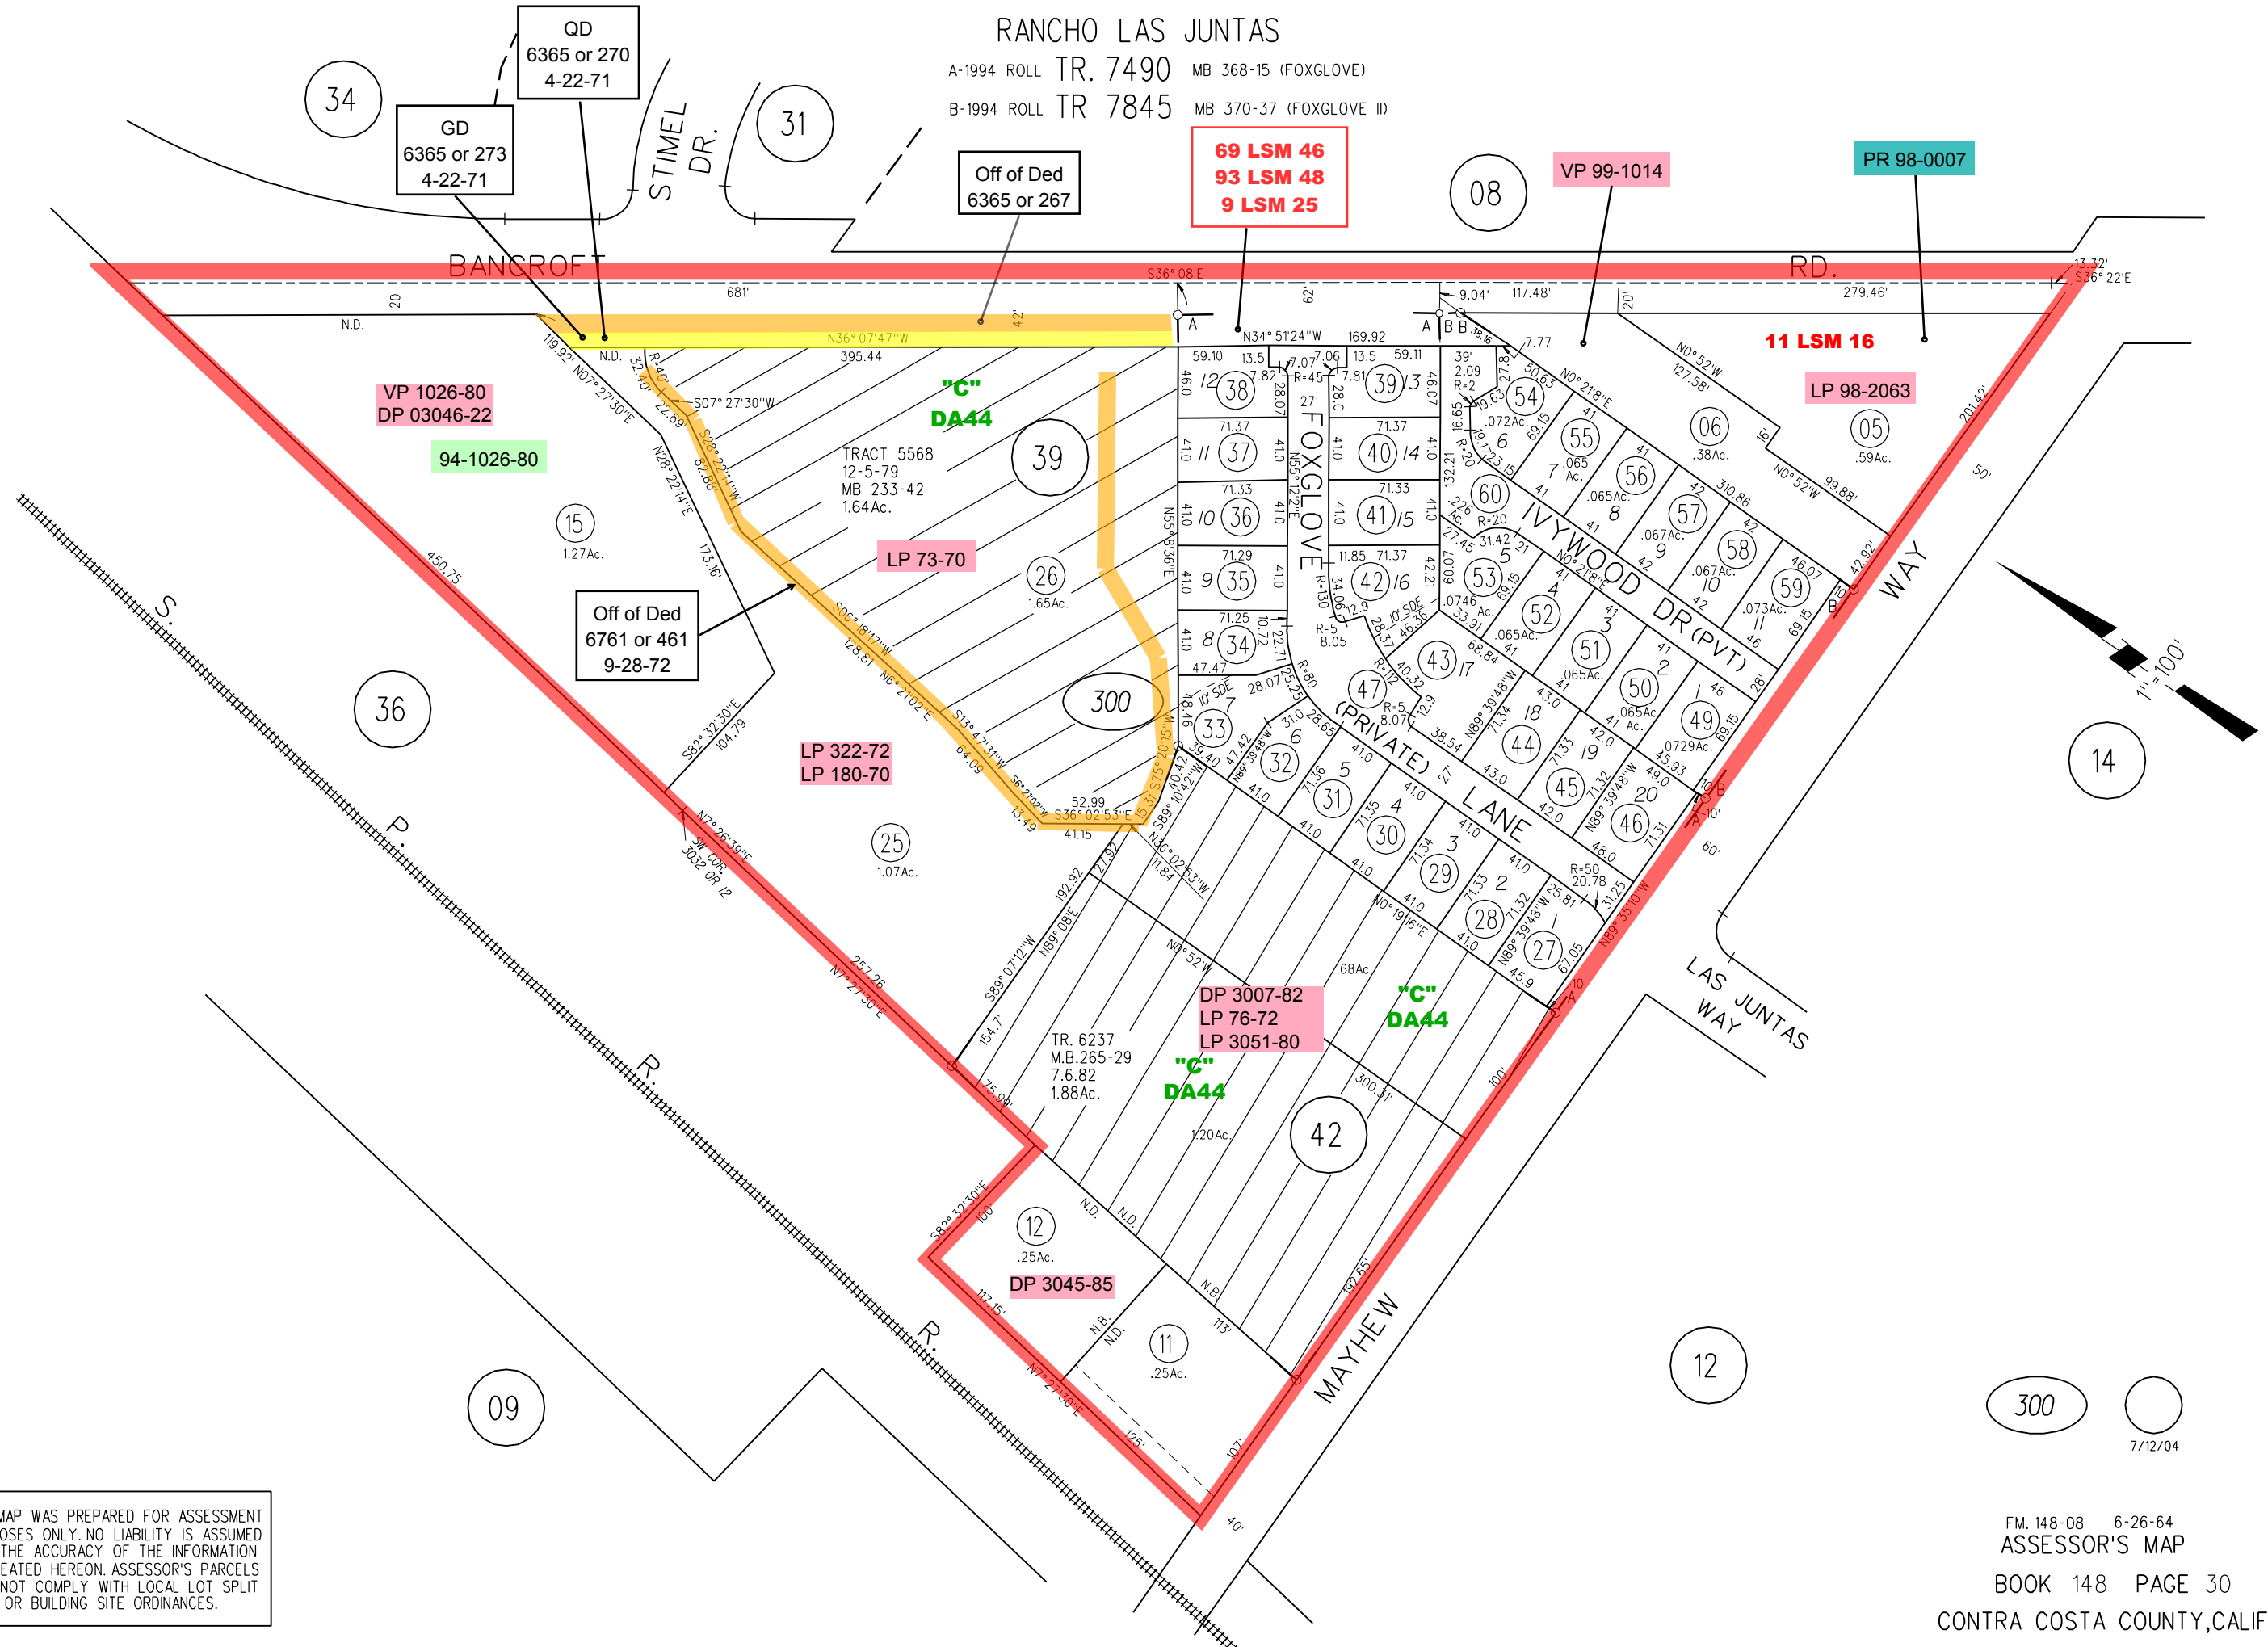

34

31

08

PR 98-0007

GD 6365 or 273 4-22-71

QD 6365 or 270 4-22-71

Off of Ded 6365 or 267

69 LSM 46 93 LSM 48 9 LSM 25

VP 99-1014

BANCROFT RD.

RD.

VP 1026-80 DP 03046-22

94-1026-80

11 LSM 16

LP 98-2063

"C" DA44

TRACT 5568 12-5-79 MB 233-42 1.64Ac.

LP 73-70

Off of Ded 6761 or 461 9-28-72

LP 322-72 LP 180-70

36

300

14

DP 3007-82 LP 76-72 LP 3051-80

"C" DA44

"C" DA44

DP 3045-85

12 .25Ac.

11 .25Ac.

12

300

7/12/04

NOTE: THIS MAP WAS PREPARED FOR ASSESSMENT PURPOSES ONLY. NO LIABILITY IS ASSUMED FOR THE ACCURACY OF THE INFORMATION DELINEATED HEREON. ASSESSOR'S PARCELS MAY NOT COMPLY WITH LOCAL LOT SPLIT OR BUILDING SITE ORDINANCES.