


RANCHO LAS JUNTAS

A - TRACT 3042 (COLONY PARK UNIT NO. 3) M.B. 90-29

1965 - 1 - RECORD OF SURVEY 21 L.S.M. 14 2/20/63

B - 1966 ROLL TRACT 3388 (COLONY PARK NO. 8) M.B. 103-38

C-1985 ROLL - TRACT 6515 M.B.287-9 "BERMUDA TERRACE"

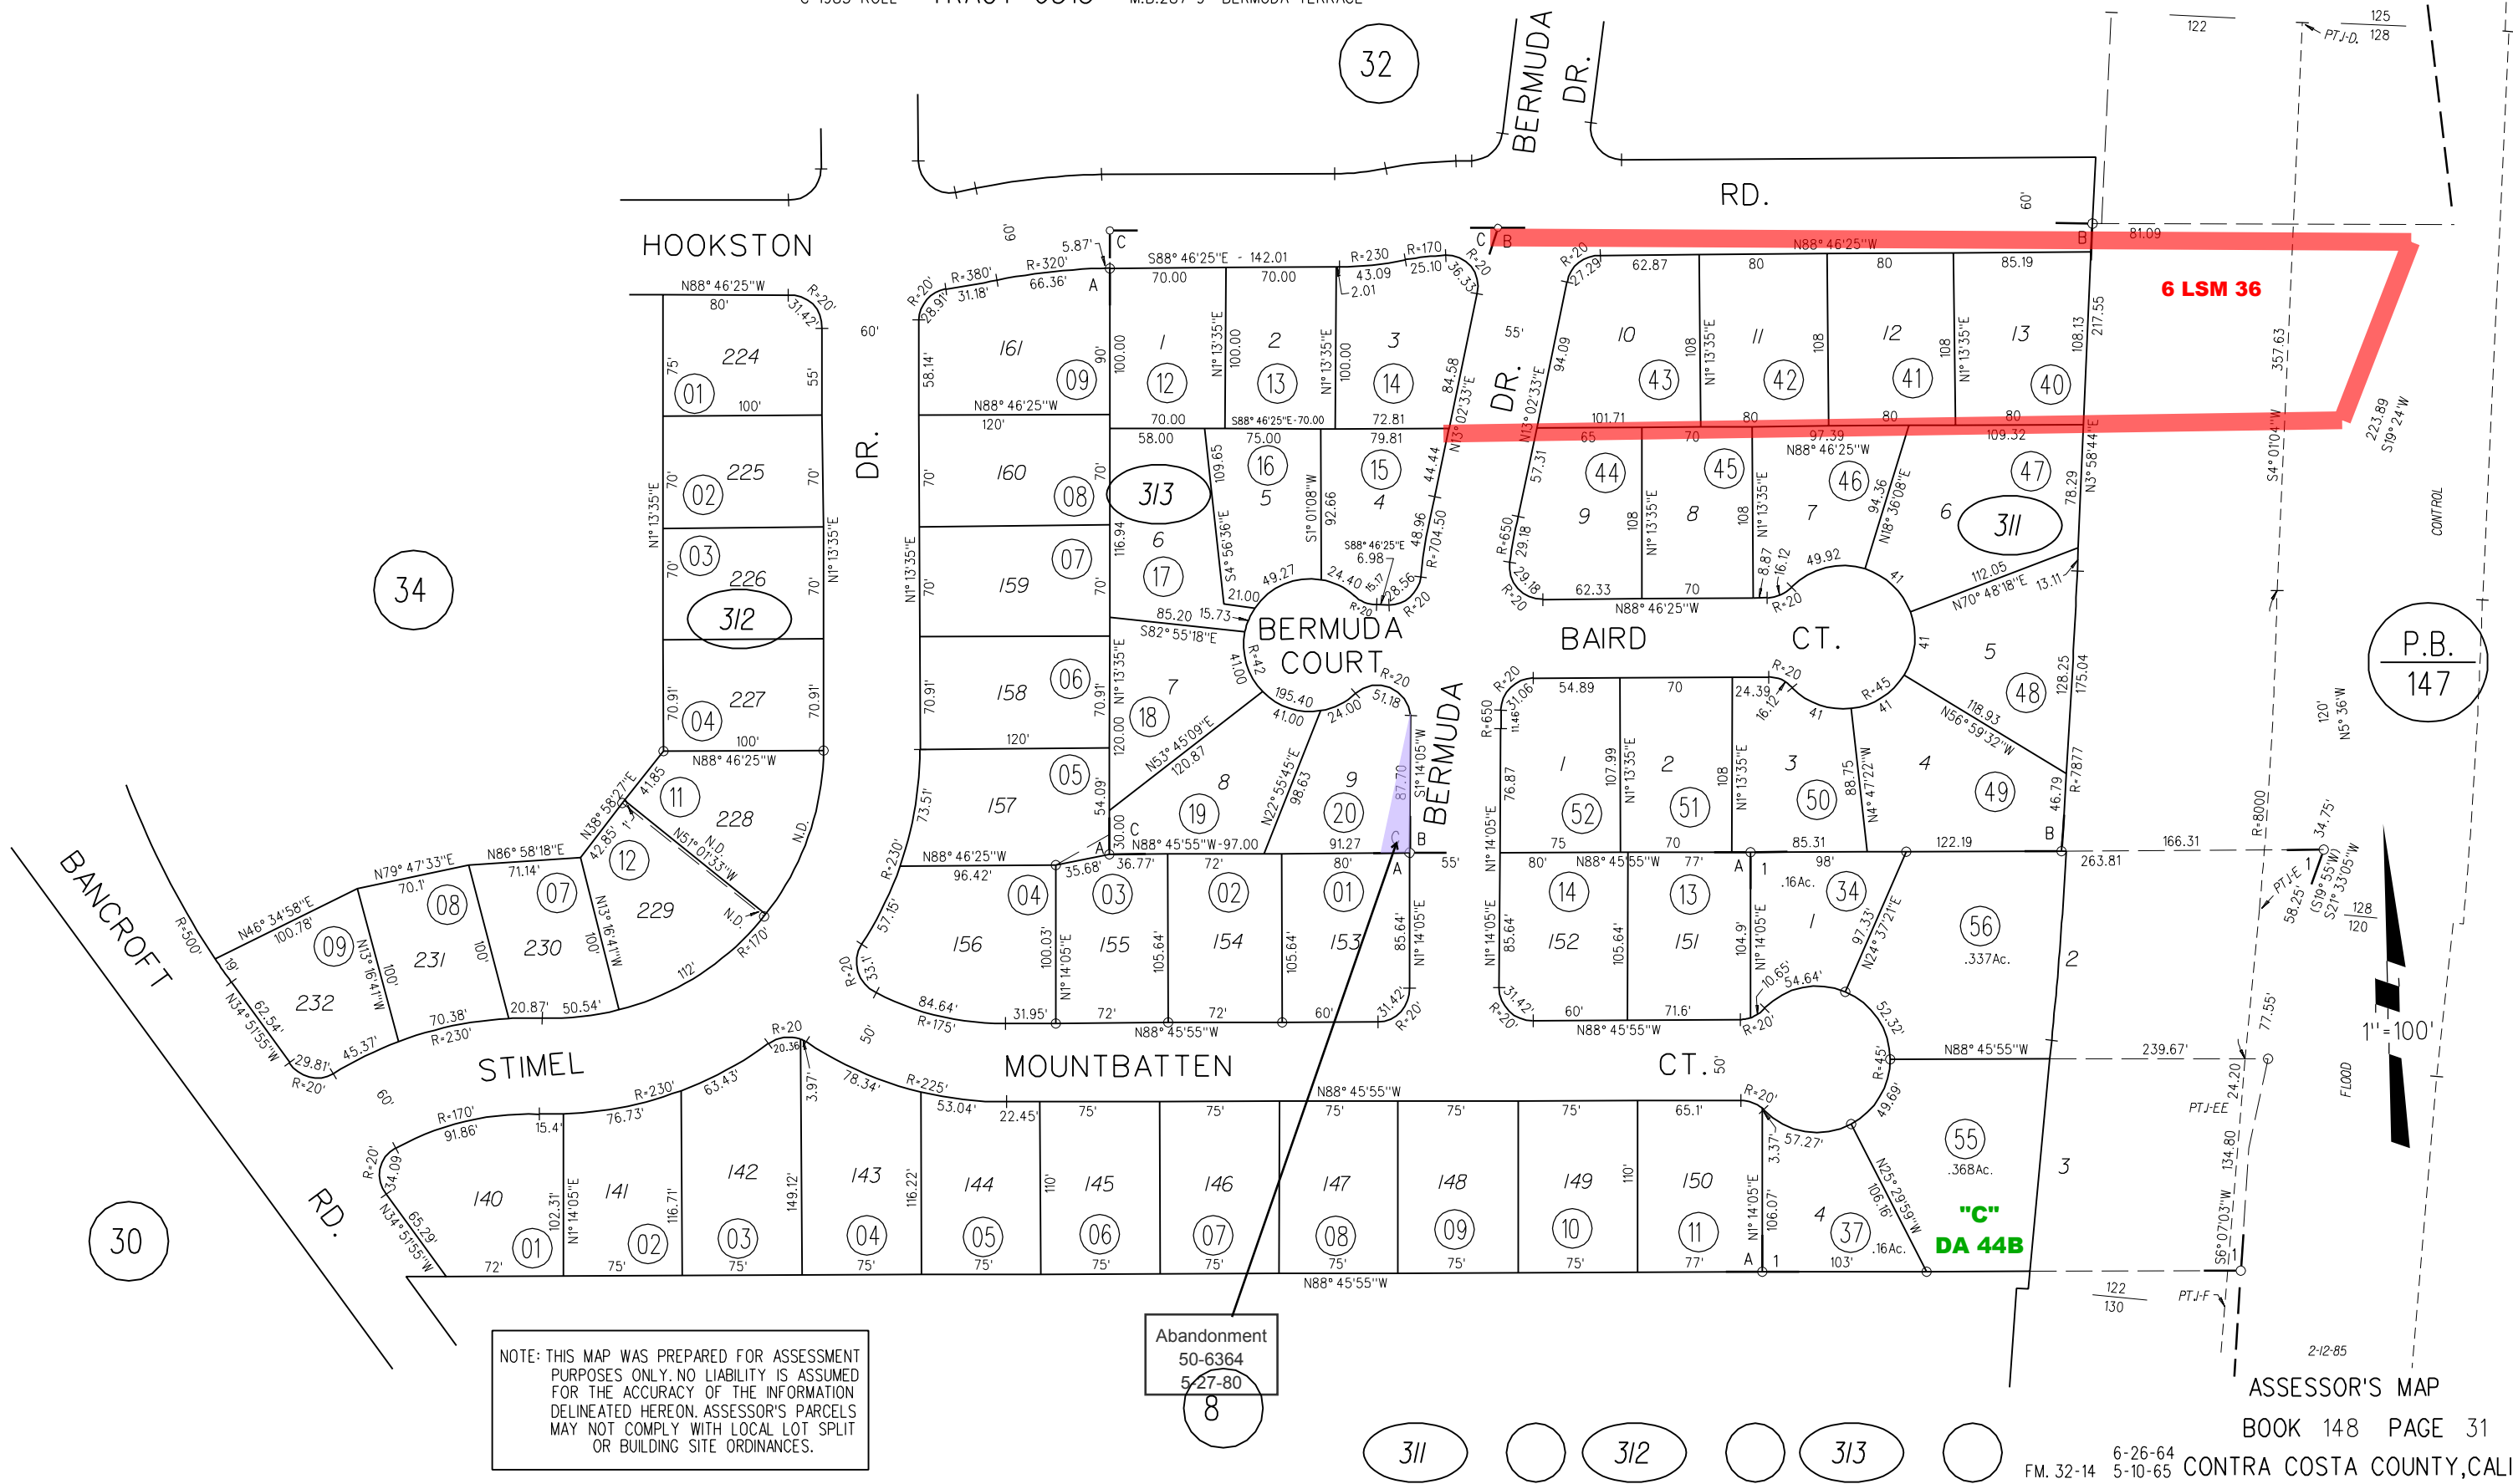

NOTE: THIS MAP WAS PREPARED FOR ASSESSMENT PURPOSES ONLY. NO LIABILITY IS ASSUMED FOR THE ACCURACY OF THE INFORMATION DELINEATED HEREON. ASSESSOR'S PARCELS MAY NOT COMPLY WITH LOCAL LOT SPLIT OR BUILDING SITE ORDINANCES.